


Existing Site Location Plan
Scale 1:1250

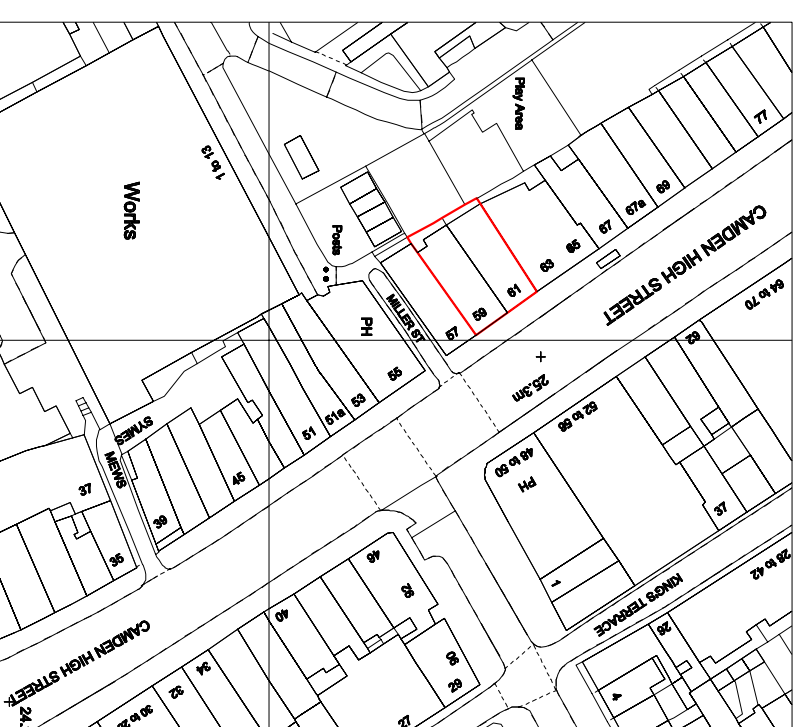

Notes
0m 0.5 1 1.5 2 2.5
0m 10 20 30 40 50
1:1250

Report any discrepancies
Copyright owned by Andreas + Buxton
Associates
For planning purposes only

Revised Date Drawing Status
Planning

Project
59 - 61 Camden High Street,
London, NW1 7JL

Project Description
Proposed Works

Drawing Name
Existing Photographs + Site Location Plan

Scale:
1:1250 @ A3
Date
28.03.20

Doc. No.
CHR/20/PP01
Rev.

Andreas + Buxton Associates
CHARTERED ARCHITECT + INTERIOR DESIGNERS
9 Louisa Street London E1 4NF
t: 078687 15430 e-mail: andreas73@me.com