




Side Elevation

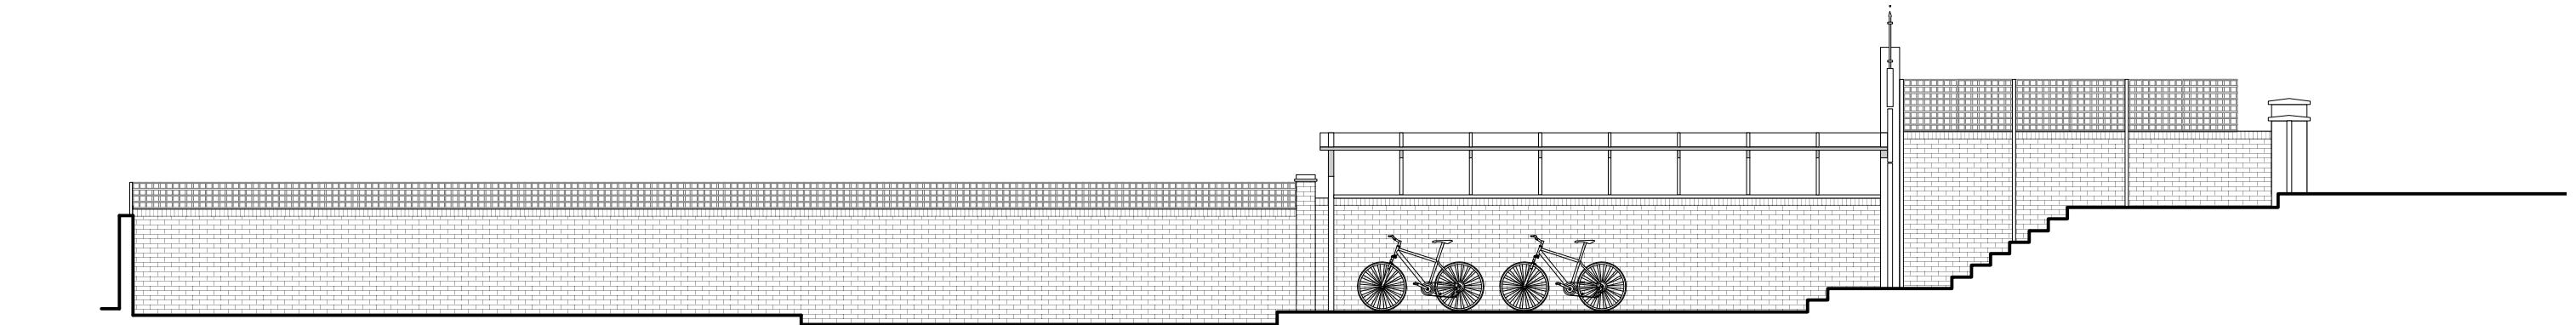


Boundary Wall Elevation

NAGAN JOHNSON ARCHITECTS

2 Pontypool Place London SE1 8QF | studio@naganjohnson.co.uk | 0207 633 0200

DEVELOPED DESIGN				
PROJECT CODE PROV	PROJECT ADDRESS 14 Provost Road London NW3 4ST	CLIENT Gillian Boccara & Laurence Page	DATE 17/07/2020	
DRAWING No. 106	REV. C	DRAWING TITLE Proposed Side & Boundary Wall Elevations	PROJECT CONTACT Michael Johnson Russell Everton	SCALE @ A1  SCALE @ A3 1:100

NORTH

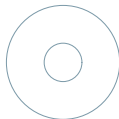

SCALE AT A3 SCALE BAR



REVISIONS

A	09.11.2020	Garden pergola removed.
B	17.11.2020	Dormers and rooflights revised.
C	18.11.2020	Dormers revised.

NOTES

Do not scale off this drawing.

Any errors or omissions to be reported to NAGANJOHNSON ARCHITECTS immediately.

This drawing and design is the copyright of NAGANJOHNSON ARCHITECTS and is not to be used for any purpose without their consent.

All dimensions are to be verified on site before commencing work.

This drawing shall be read in conjunction with all relevant documents / To be read in conjunction with SE information.