


Section C-C

Section

LEGEND

Ground FI PI

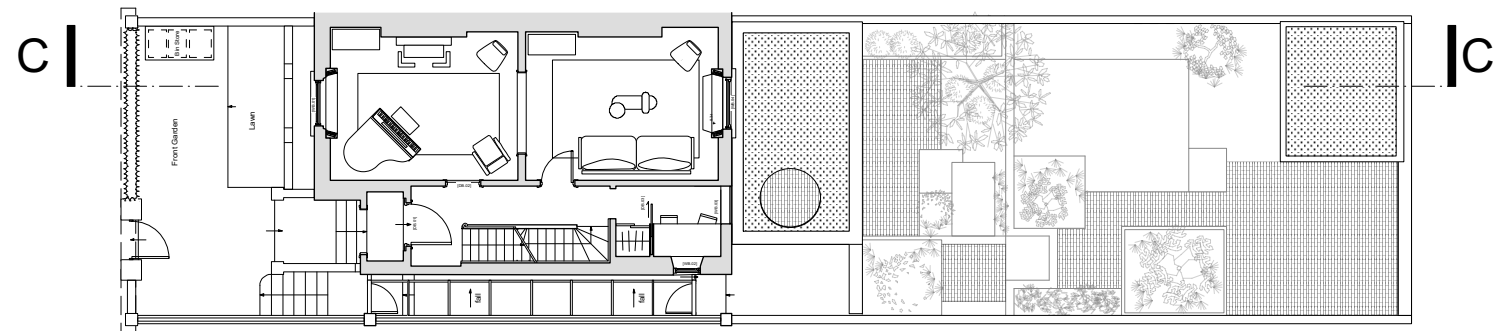


NAGAN JOHNSON ARCHITECTS

2 Pontypool Place London SE1 8QF | studio@naganjohnson.co.uk | 0207 633 0200


DEVELOPED DESIGN

PROJECT CODE PROV	PROJECT ADDRESS 14 Provost Road London NW3 4ST	CLIENT Gillian Boccara & Laurence Page	DATE 17/07/2020
DRAWING No. 108	REV. C	DRAWING TITLE Proposed Section CC	PROJECT CONTACT Michael Johnson Russell Everton
		SCALE @ A1	SCALE @ A3 1:100

NORTH

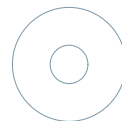

SCALE AT A3

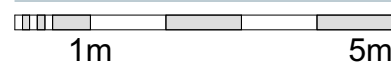

REVISIONS

A	09.11.2020
B	17.11.2020
C	18.11.2020

Garden pergola removed.
Dormers and rooflights revised.
Dormers and rooflights revised.

NOTES

Do not scale off this drawing.

Any errors or omissions to be reported to NAGANJOHNSON ARCHITECTS immediately.

This drawing and design is the copyright of NAGANJOHNSON ARCHITECTS and is not to be used for any purpose without their consent.

All dimensions are to be verified on site before commencing work.

This drawing shall be read in conjunction with all relevant documents / To be read in conjunction with SE information.