


16 New End Square

PWX02152

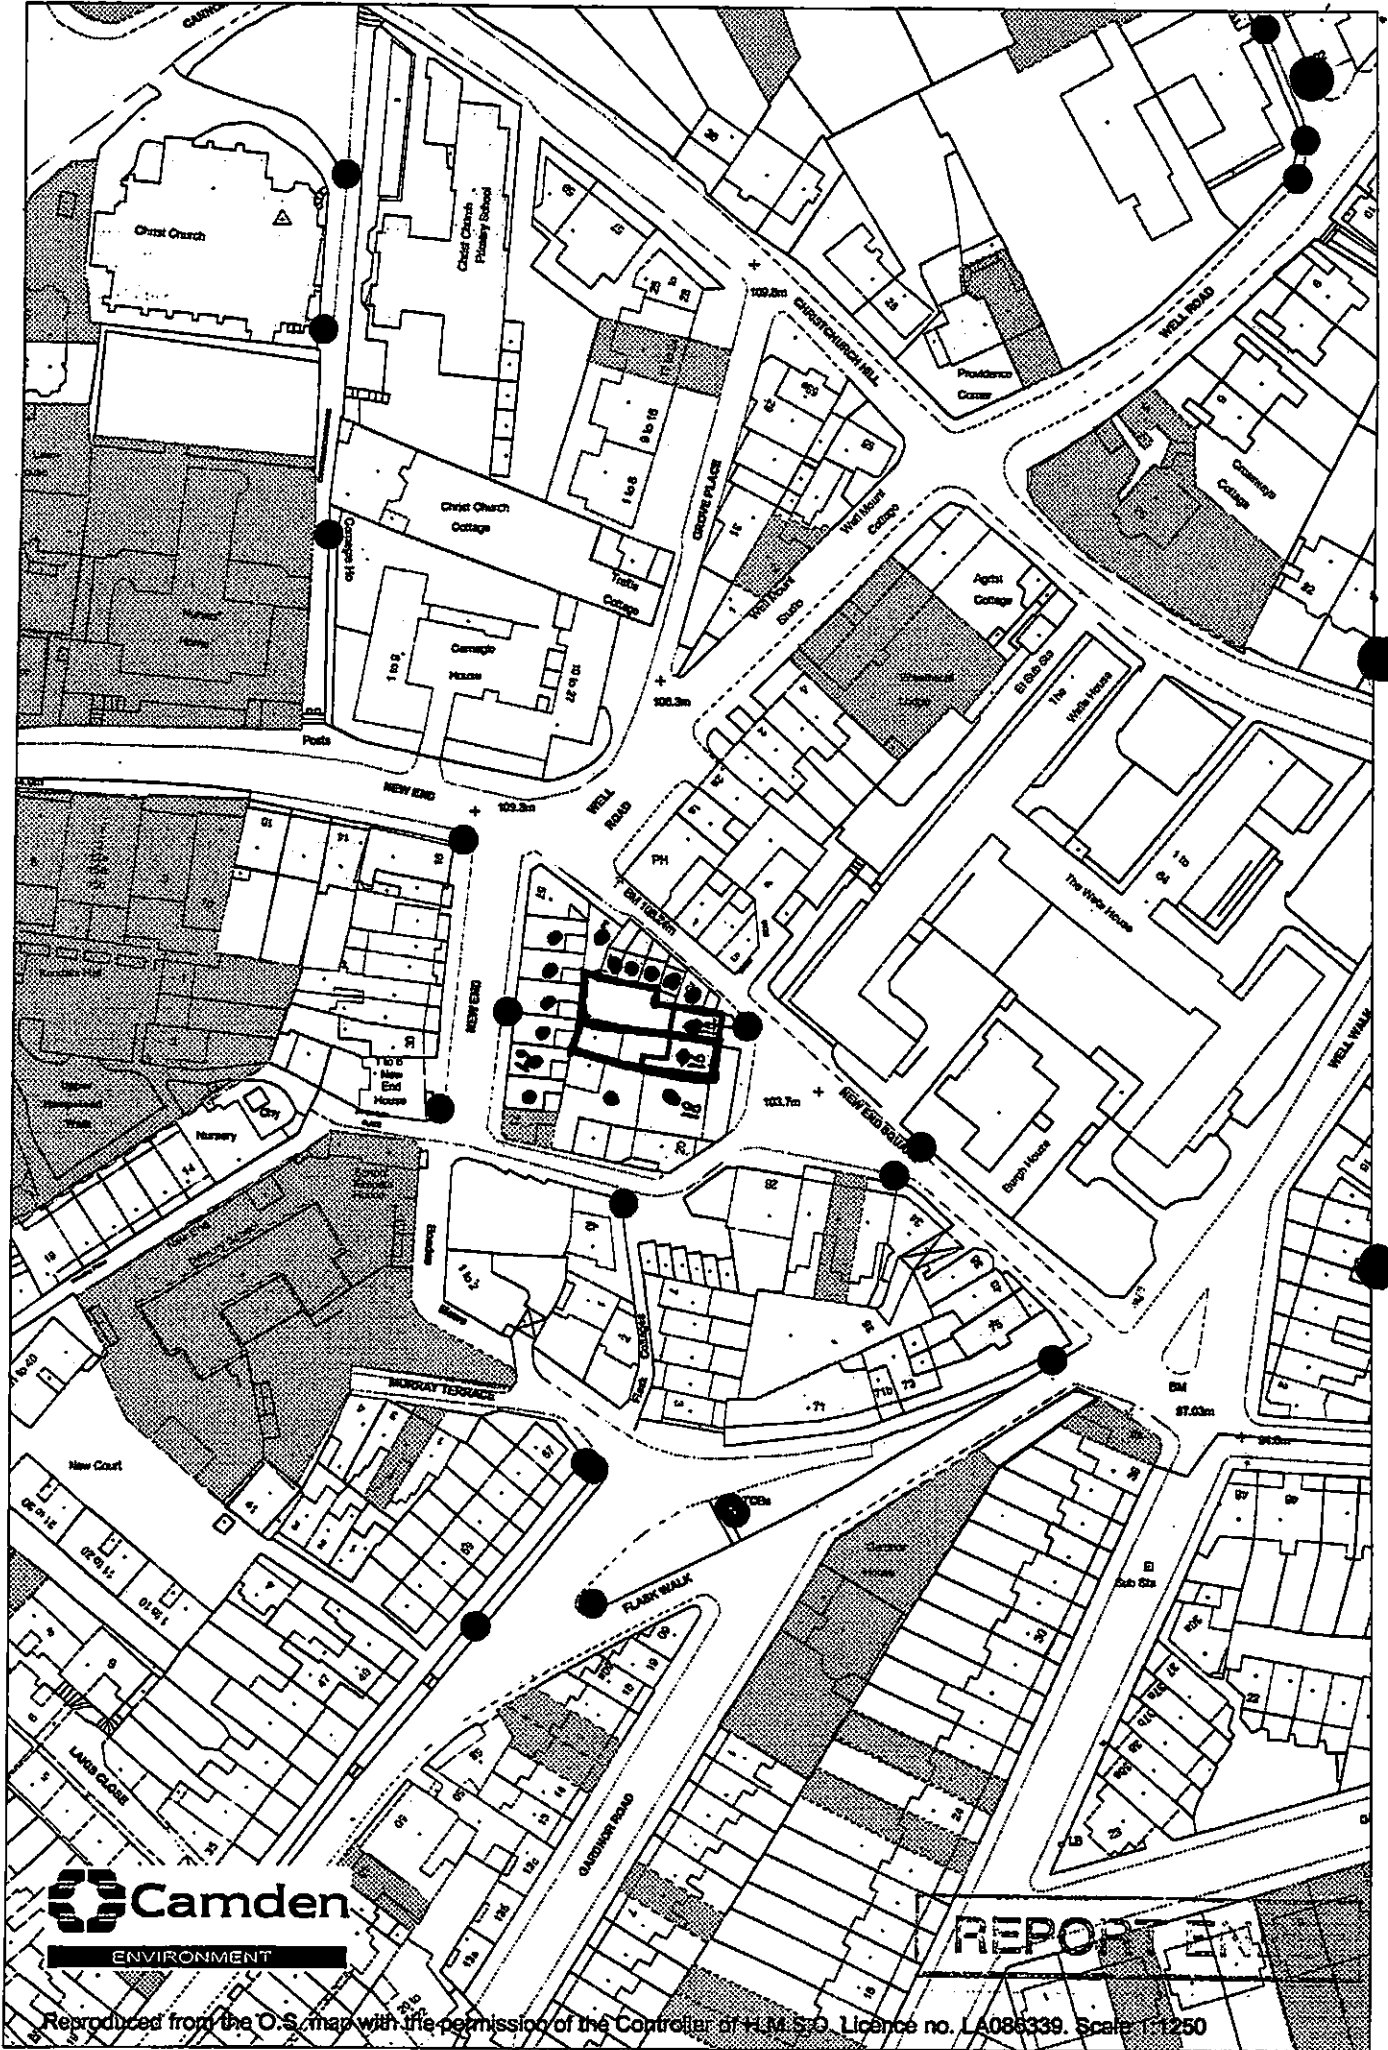

REPORT

Reproduced from the O.S. map with the permission of the Controller of H.M.S.O. Licence no. LA086339. Scale 1:1250

16+14 New End Square

6/23

PWX02151