


Ducting route from the canopy onto the flat roof and into the void space above the kitchen.

The internal void area will be utilized for extraction plant to minimize outside noise levels.

Ducting will be separated from the fan with flexi-duct and mounted on AV feet to prevent the transfer of vibration.

Upto 95% of the cooking fumes and smoke is removed by the ESP unit.

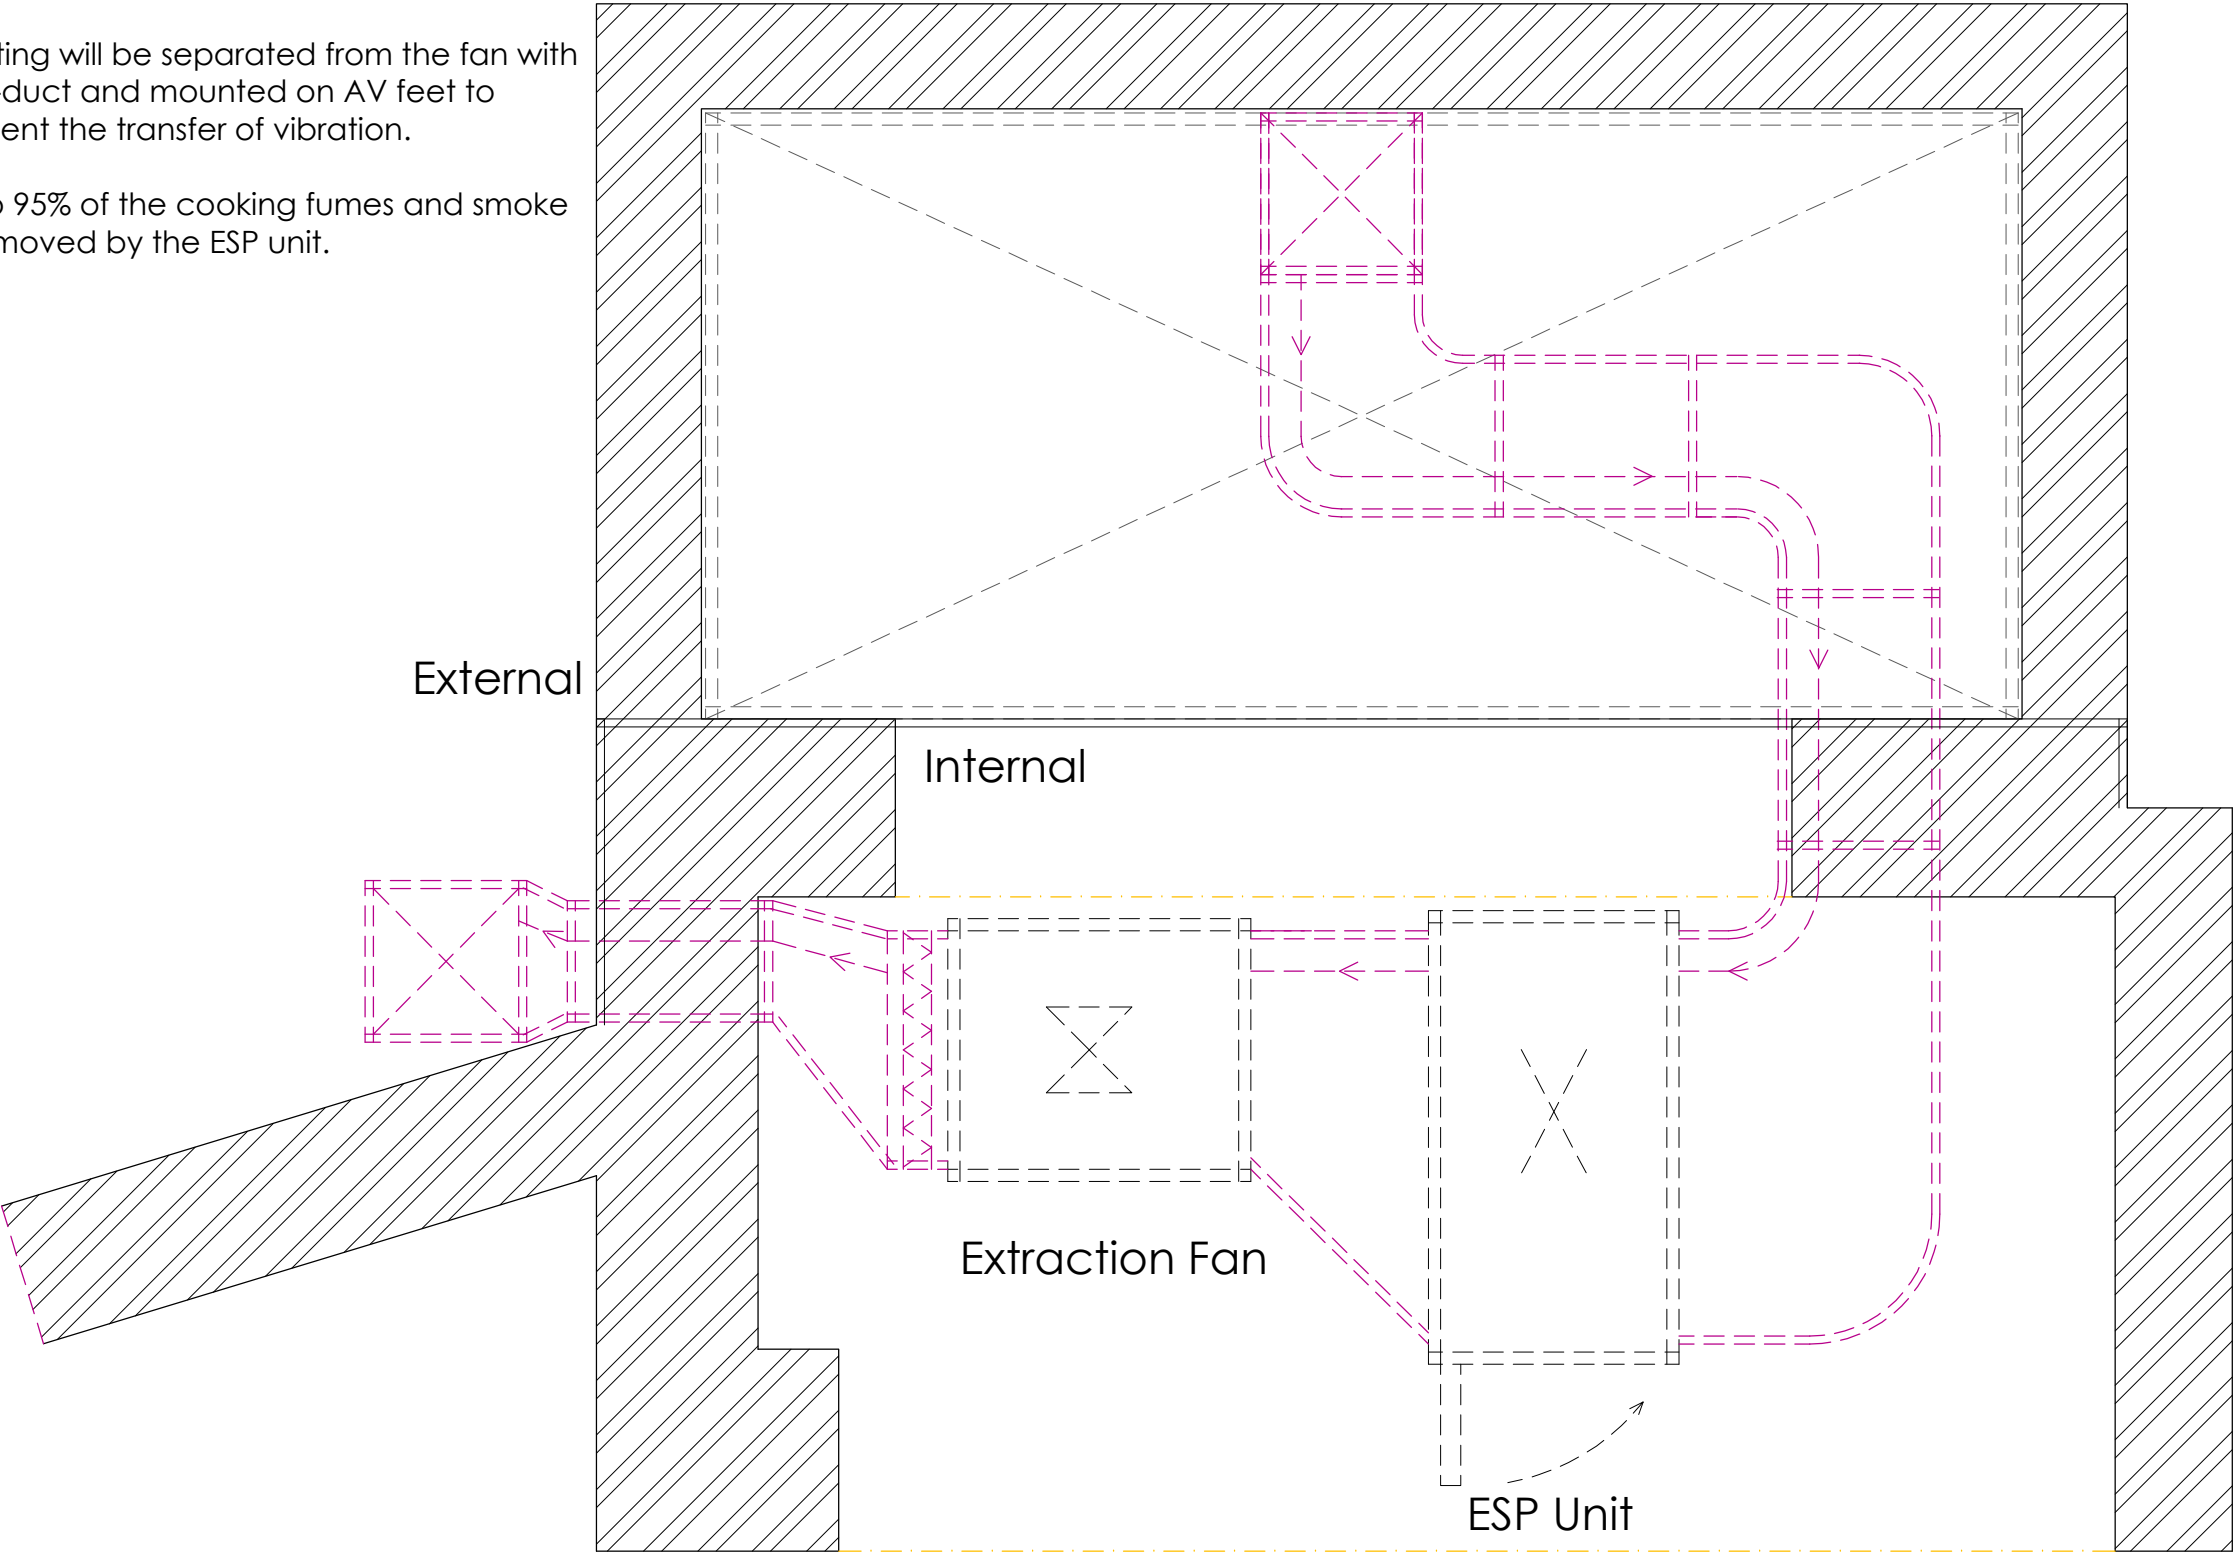

NOTES:

All dimensions must be checked on site and not scaled from this drawing.

To comply with BS-6173-2009 mandatory interlocks are required between the gas supply and the mechanical kitchen ventilation system (extract and make-up air).

DO NOT SCALE
ALL DIMENSIONS TO BE CHECKED ON SITE

REVISION NOTES

REV	DATE	REVISION

© Copyright 2019

'CESCO'

The Catering Equipment Supply Co Ltd

135 Margate Road
Herne Bay, Kent. CT6 7AB

Mobile: 07768 200424
Email: cescoltd@aol.com
Company No. 3109662
VAT No. 661 8291 21
www.cescolimited.co.uk

Tel: 01227 742999
Fax: 01227 742699

GENERAL NOTES	SERVICE SYMBOLS.
<div>1. Electrical contractor to supply & fix all sockets outlets, plugs, starters, isolators & main fuses.</div> <div>2. General contractors to provide suitable isolating cocks for gas & water risers, each appliance to be locally valved for maintenance.</div> <div>3. General contractors to provide all waste traps. The appropriate stop valve/isolators to be positioned in accordance to this drawing. (If required, cut off solenoid by others)</div> <div>4. Plumbing contractor to check incoming water supplies, drainage & gas pipe supplies to ensure pipes are able to cope with the kitchen equipment.</div> <div>5. Water softener required for dishwasher / glasswasher & steamers if hardness exceeds 7 degrees Clarke.</div>	<div>▲ electrical connection</div> <div>■ electrical isolator</div> <div>□ switch socket outlet</div> <div>◇ switched spur</div> <div>○ gas connection</div> <div>● hot water connection</div> <div>○ cold water connection</div> <div>◇ waste outlet</div> <div>◆ postmix python</div> <div>◇ refrigeration line</div> <div>⊕ steam connection</div> <div>⊞ holes through floor/ceiling</div>

CLIENT	The Magdala, Hampstead
TITLE	2A S Hill Park, Hampstead, London, NW3 2SB Proposed New Extraction Route Kitchen Plan View
SCALE	NTS
PAPER SIZE	A3
DATE	20 - 05 - 2019
DRAWN BY	BH
DRAWING NUMBER	19 - 138 D1