
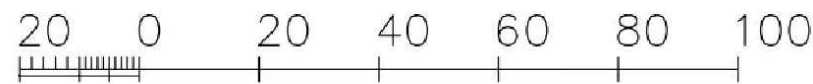


Notes:
 Do Not Scale. Use only figured dimensions.
 All dimensions to be checked on site prior to construction.
 Any discrepancies to be notified to the architect.
 All Copyright Reserved to **bhd** architects.

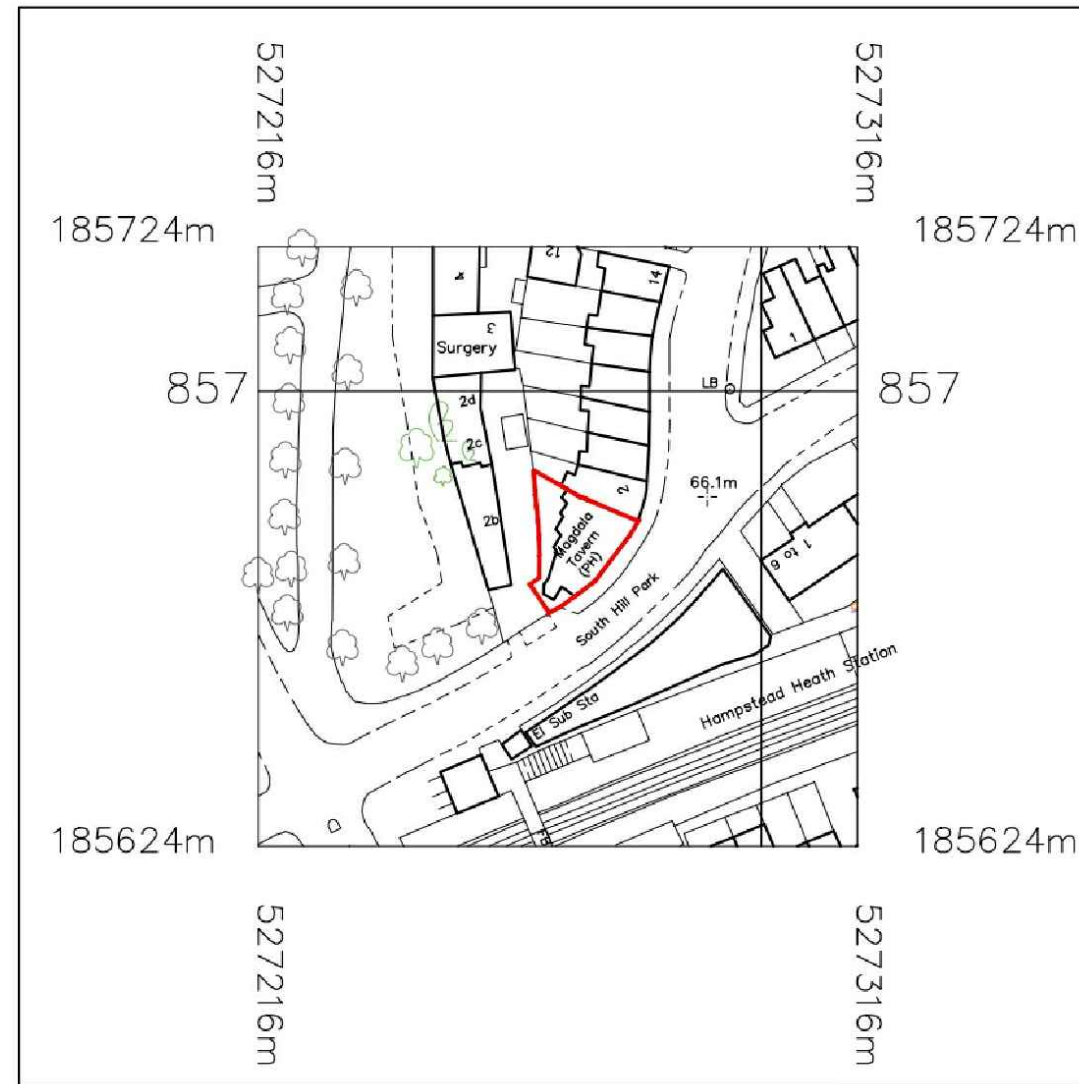

LOCATION PLAN
 SCALE 1:1250@A3

PLANNING

Client
 MULBERRY ONE CAPITAL LTD

Project
 THE MAGDALA PUBLIC HOUSE
 2A SOUTH HILL PARK
 LONDON
 NW3 2SB

bhdarchitects
 Oak House, London Road, Sevenoaks, Kent TN13 1AF
 phone: 01732 452200 fax: 01732 452245
 info@bhdarchitects.co.uk www.bhdarchitects.co.uk

Title
 LOCATION PLAN

Project No.
4354

Scale
 1:1250 @ A3

Drawn GH
 Check JH

Drawing No.
 4354-LO-01

Revision -

Date
 NOV 2020

Rev	Date	Comments	Rev	Date	Comments