



Notes

DO NOT SCALE THIS DRAWING


THIS DRAWING IS TO BE READ IN CONJUNCTION WITH ALL OTHER RELEVANT ARCHITECTS AND STRUCTURAL ENGINEERS DRAWINGS

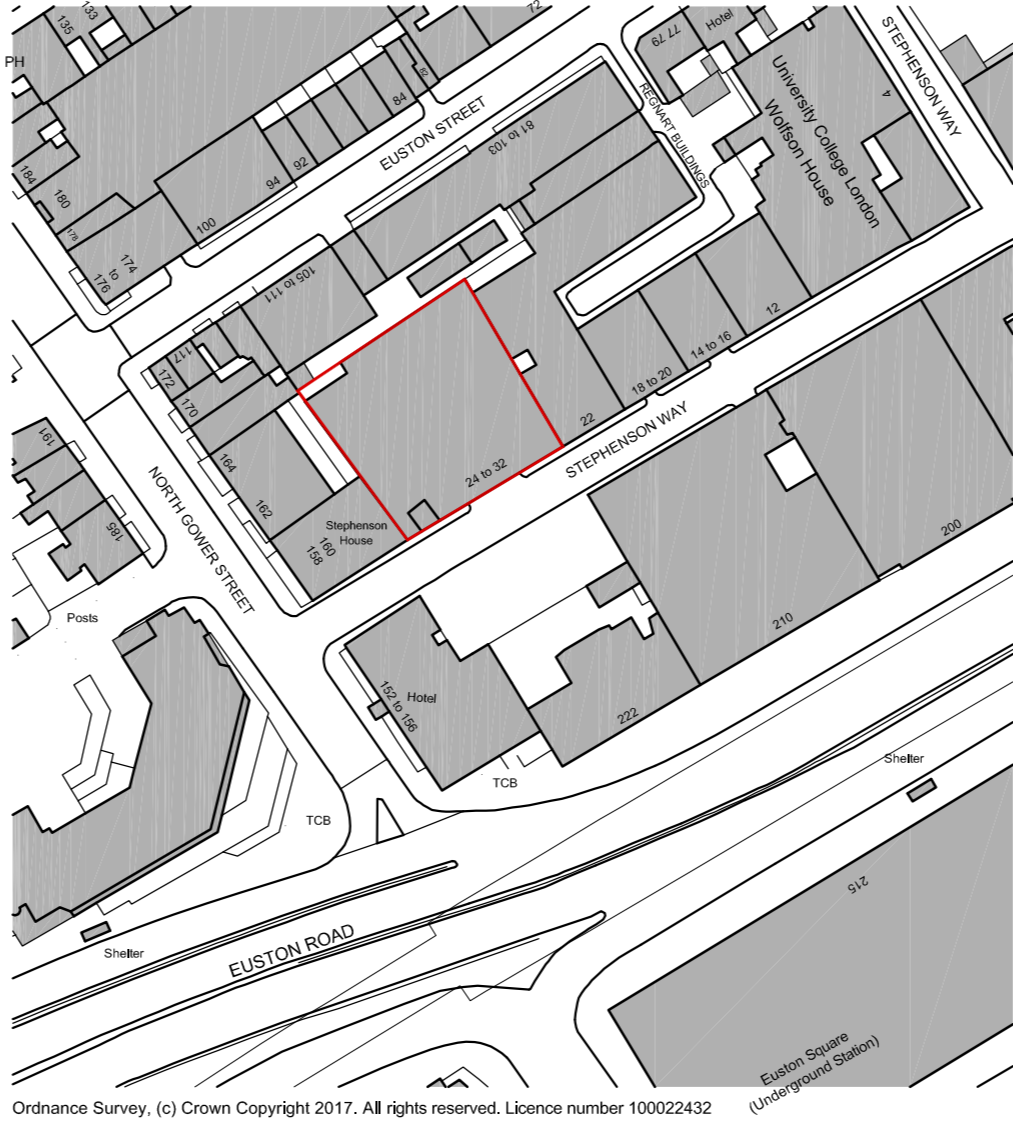

Site Location plan @ 1:1250

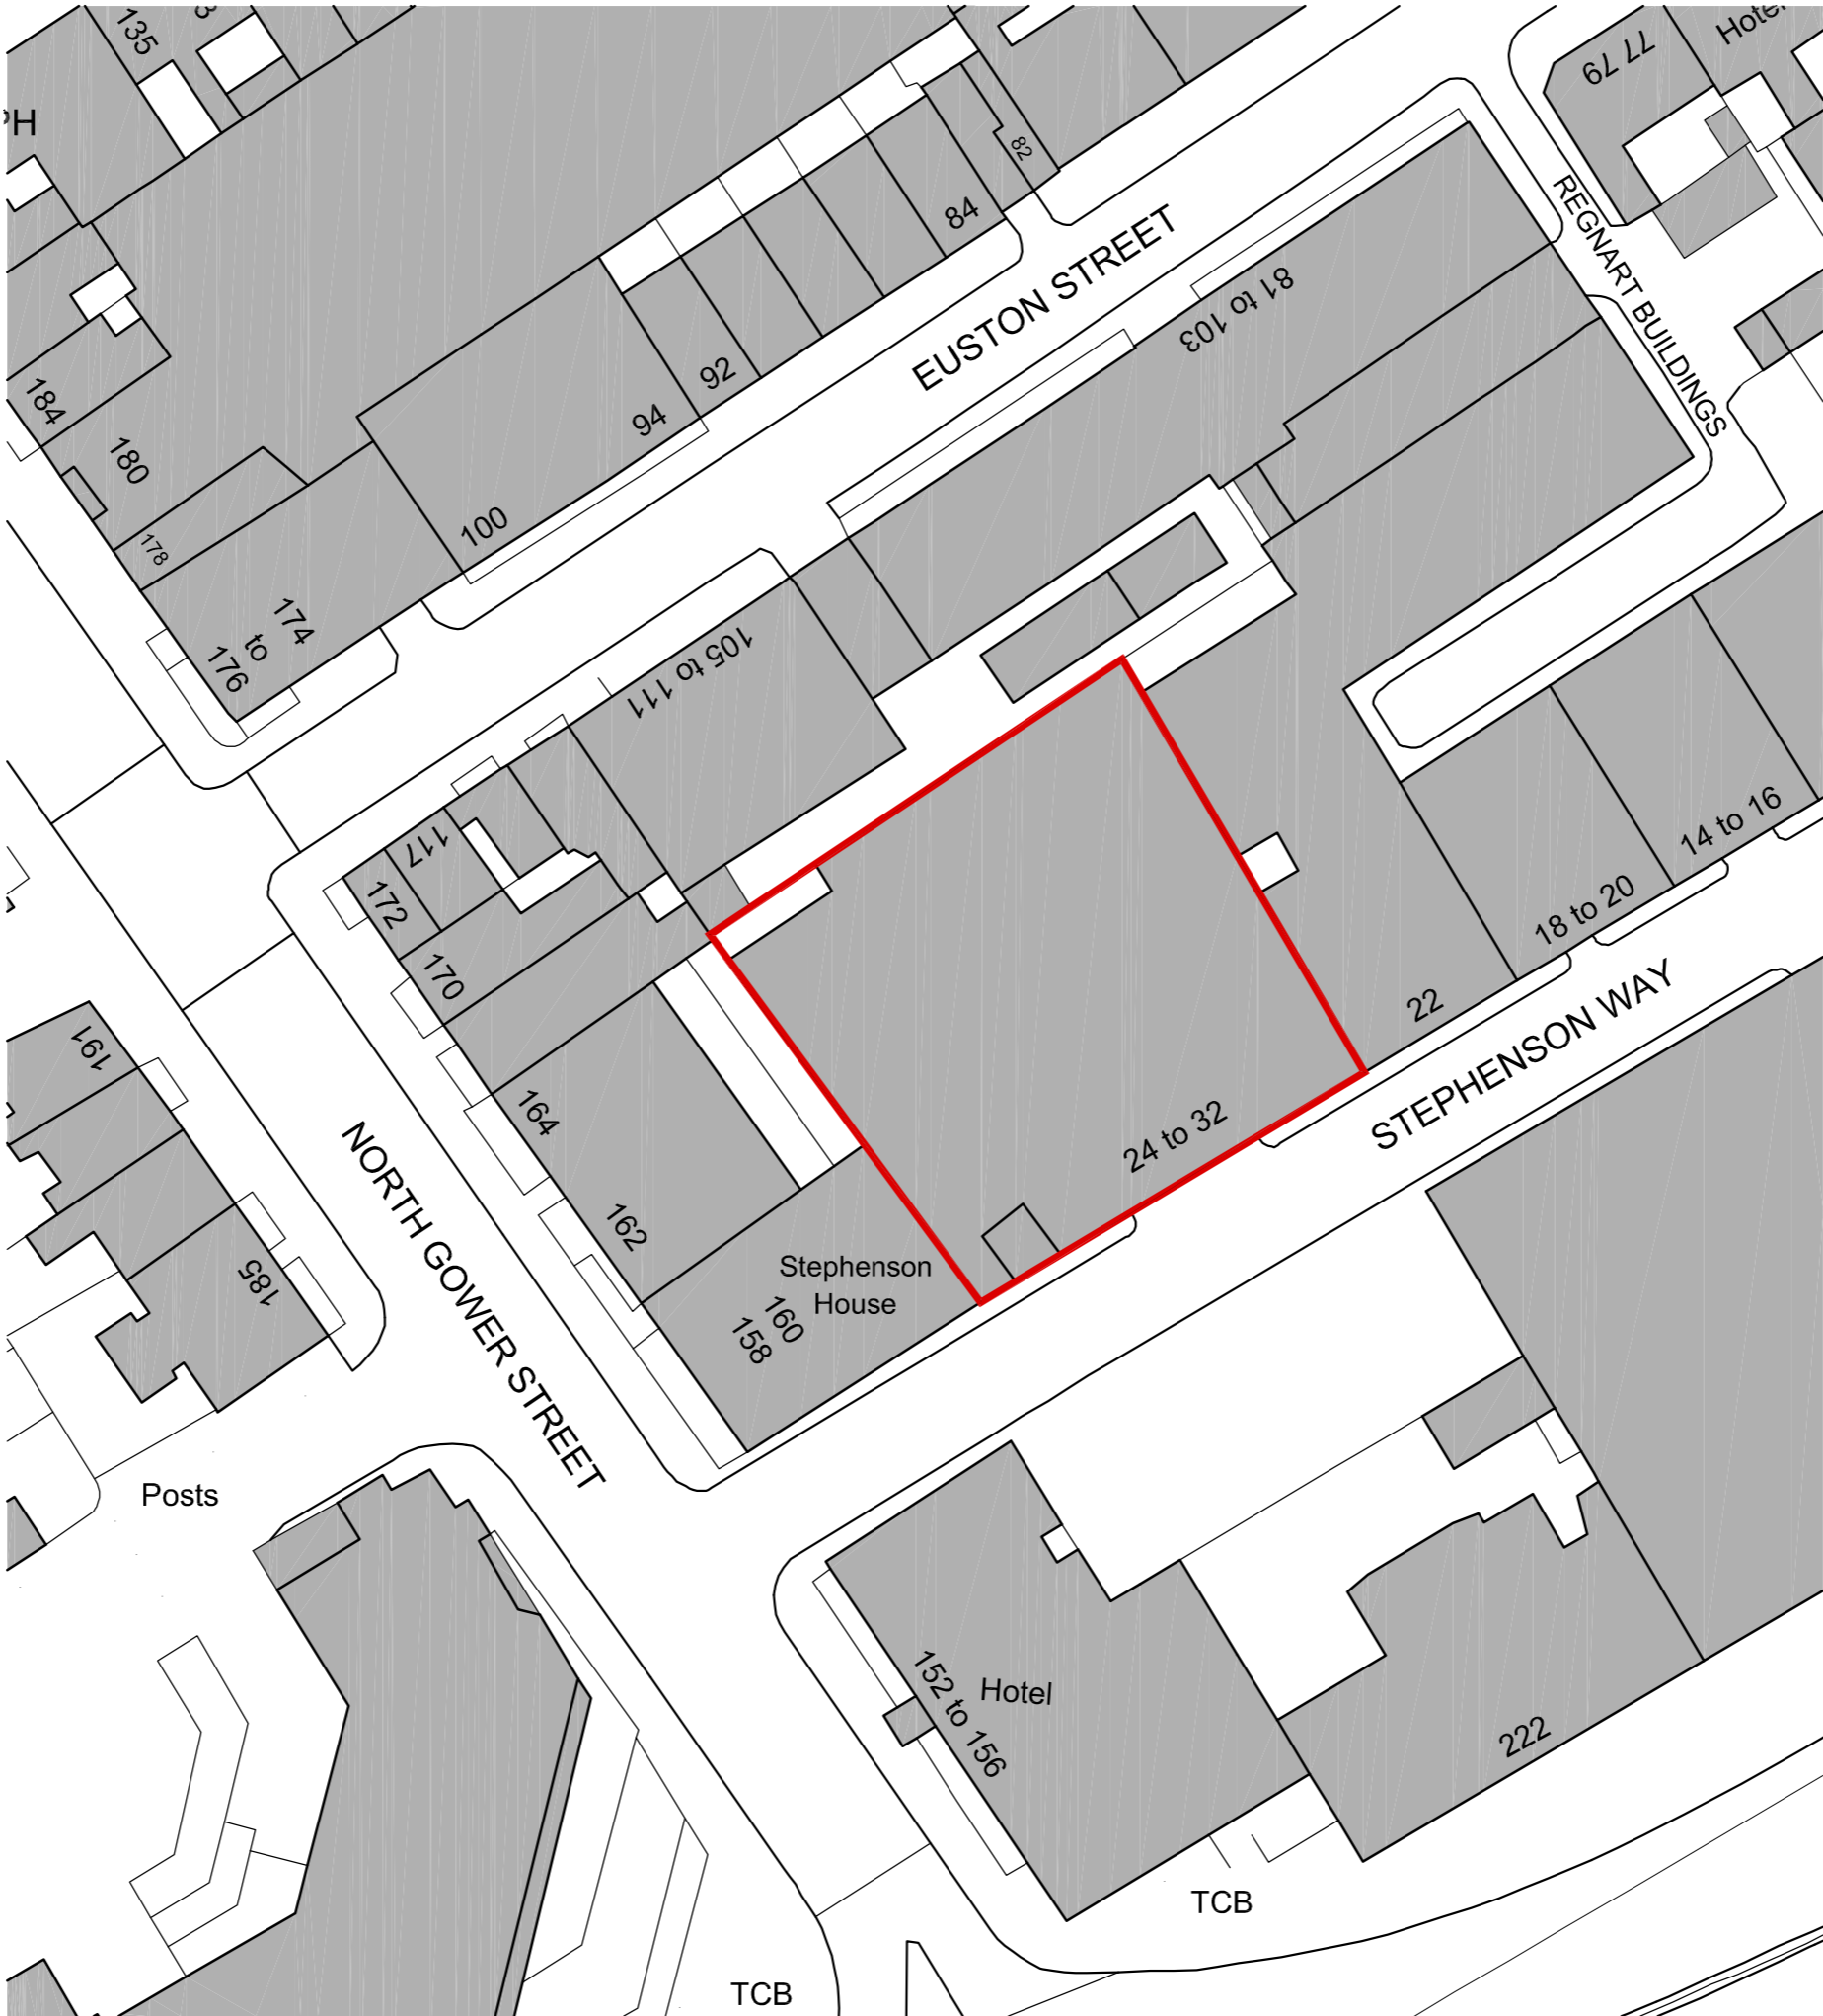

Block plan @ 1:500

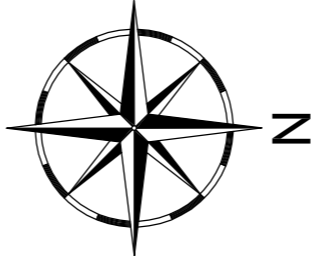

Rev	Amendment	Date
Purpose of Issue		
Client		
UNILABS (UK)		
Job		
24-32 Stephenson Way Kings Cross, London NW1 2HD		
Description		
Site Location & Block plan		
Dwg. no.		Code ref.
A0645-50		
Date	Scale	Drawn
Nov 2020	@A1	KIL
		Checked
		AA