


LOCATION PLAN
Sc. 1/1250

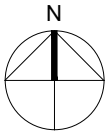

8, 12 LANCASTER GROVE
LONDON
NW3 4NX
TEL: 02078 134592
ARCHITECT@PROJECTIONARCHITECTS.COM
WWW.PROJECTIONARCHITECTS.COM




PLEASE NOTE
1. All dimensions to be verified on site.
2. All dimensions are in millimetres.
3. No work shall commence until all approvals and agreements have been obtained. These include, Planning, Building Regulations, Thames Water and Party Wall.
4. The Copyright of this drawing belongs to Projection Architects Ltd.


GRAPHIC SCALE

NOTES:

EXISTING BLOCK PLAN
Sc. 1/500

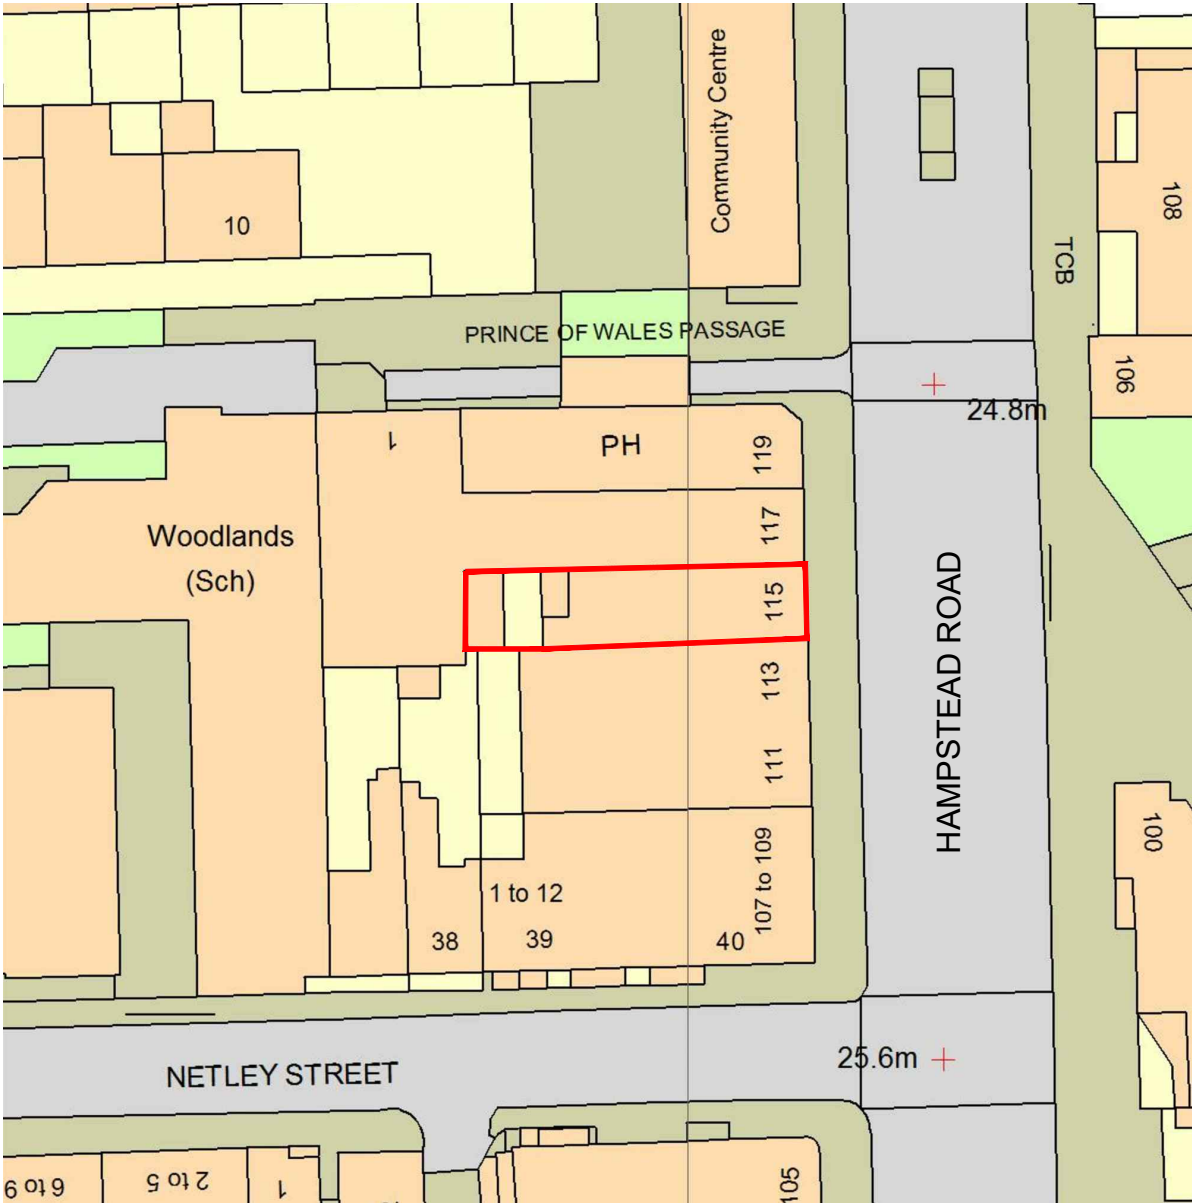

PROPOSED BLOCK PLAN
Sc. 1/500

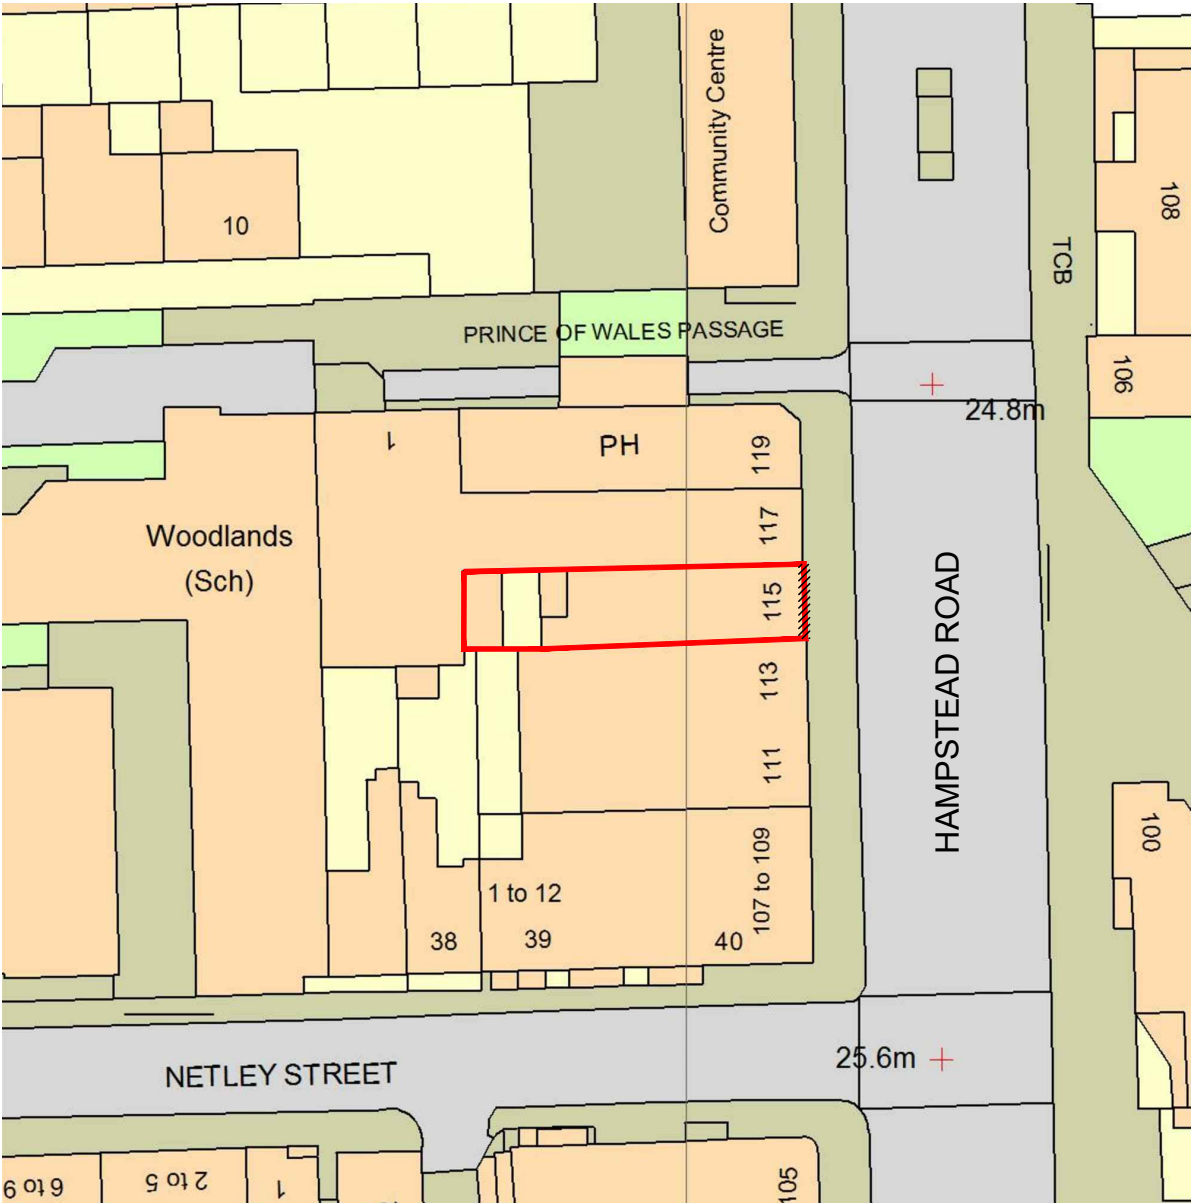

PROJECT
SHOPFRONT FOR A
COFFEE SHOP

ADDRESS
115 Hampstead Rd
London
NW1 3EE

CLIENT
MR. CHARLES WILLIAM

TITLE
Location & Block Plan

DATE
19/11/2020


PROJECT NUM:
P-20.025

SCALE
1/1250 & 1/500 (@ A3)


DRAWING NUM:
B-01

REV.
G


STATUS
PL

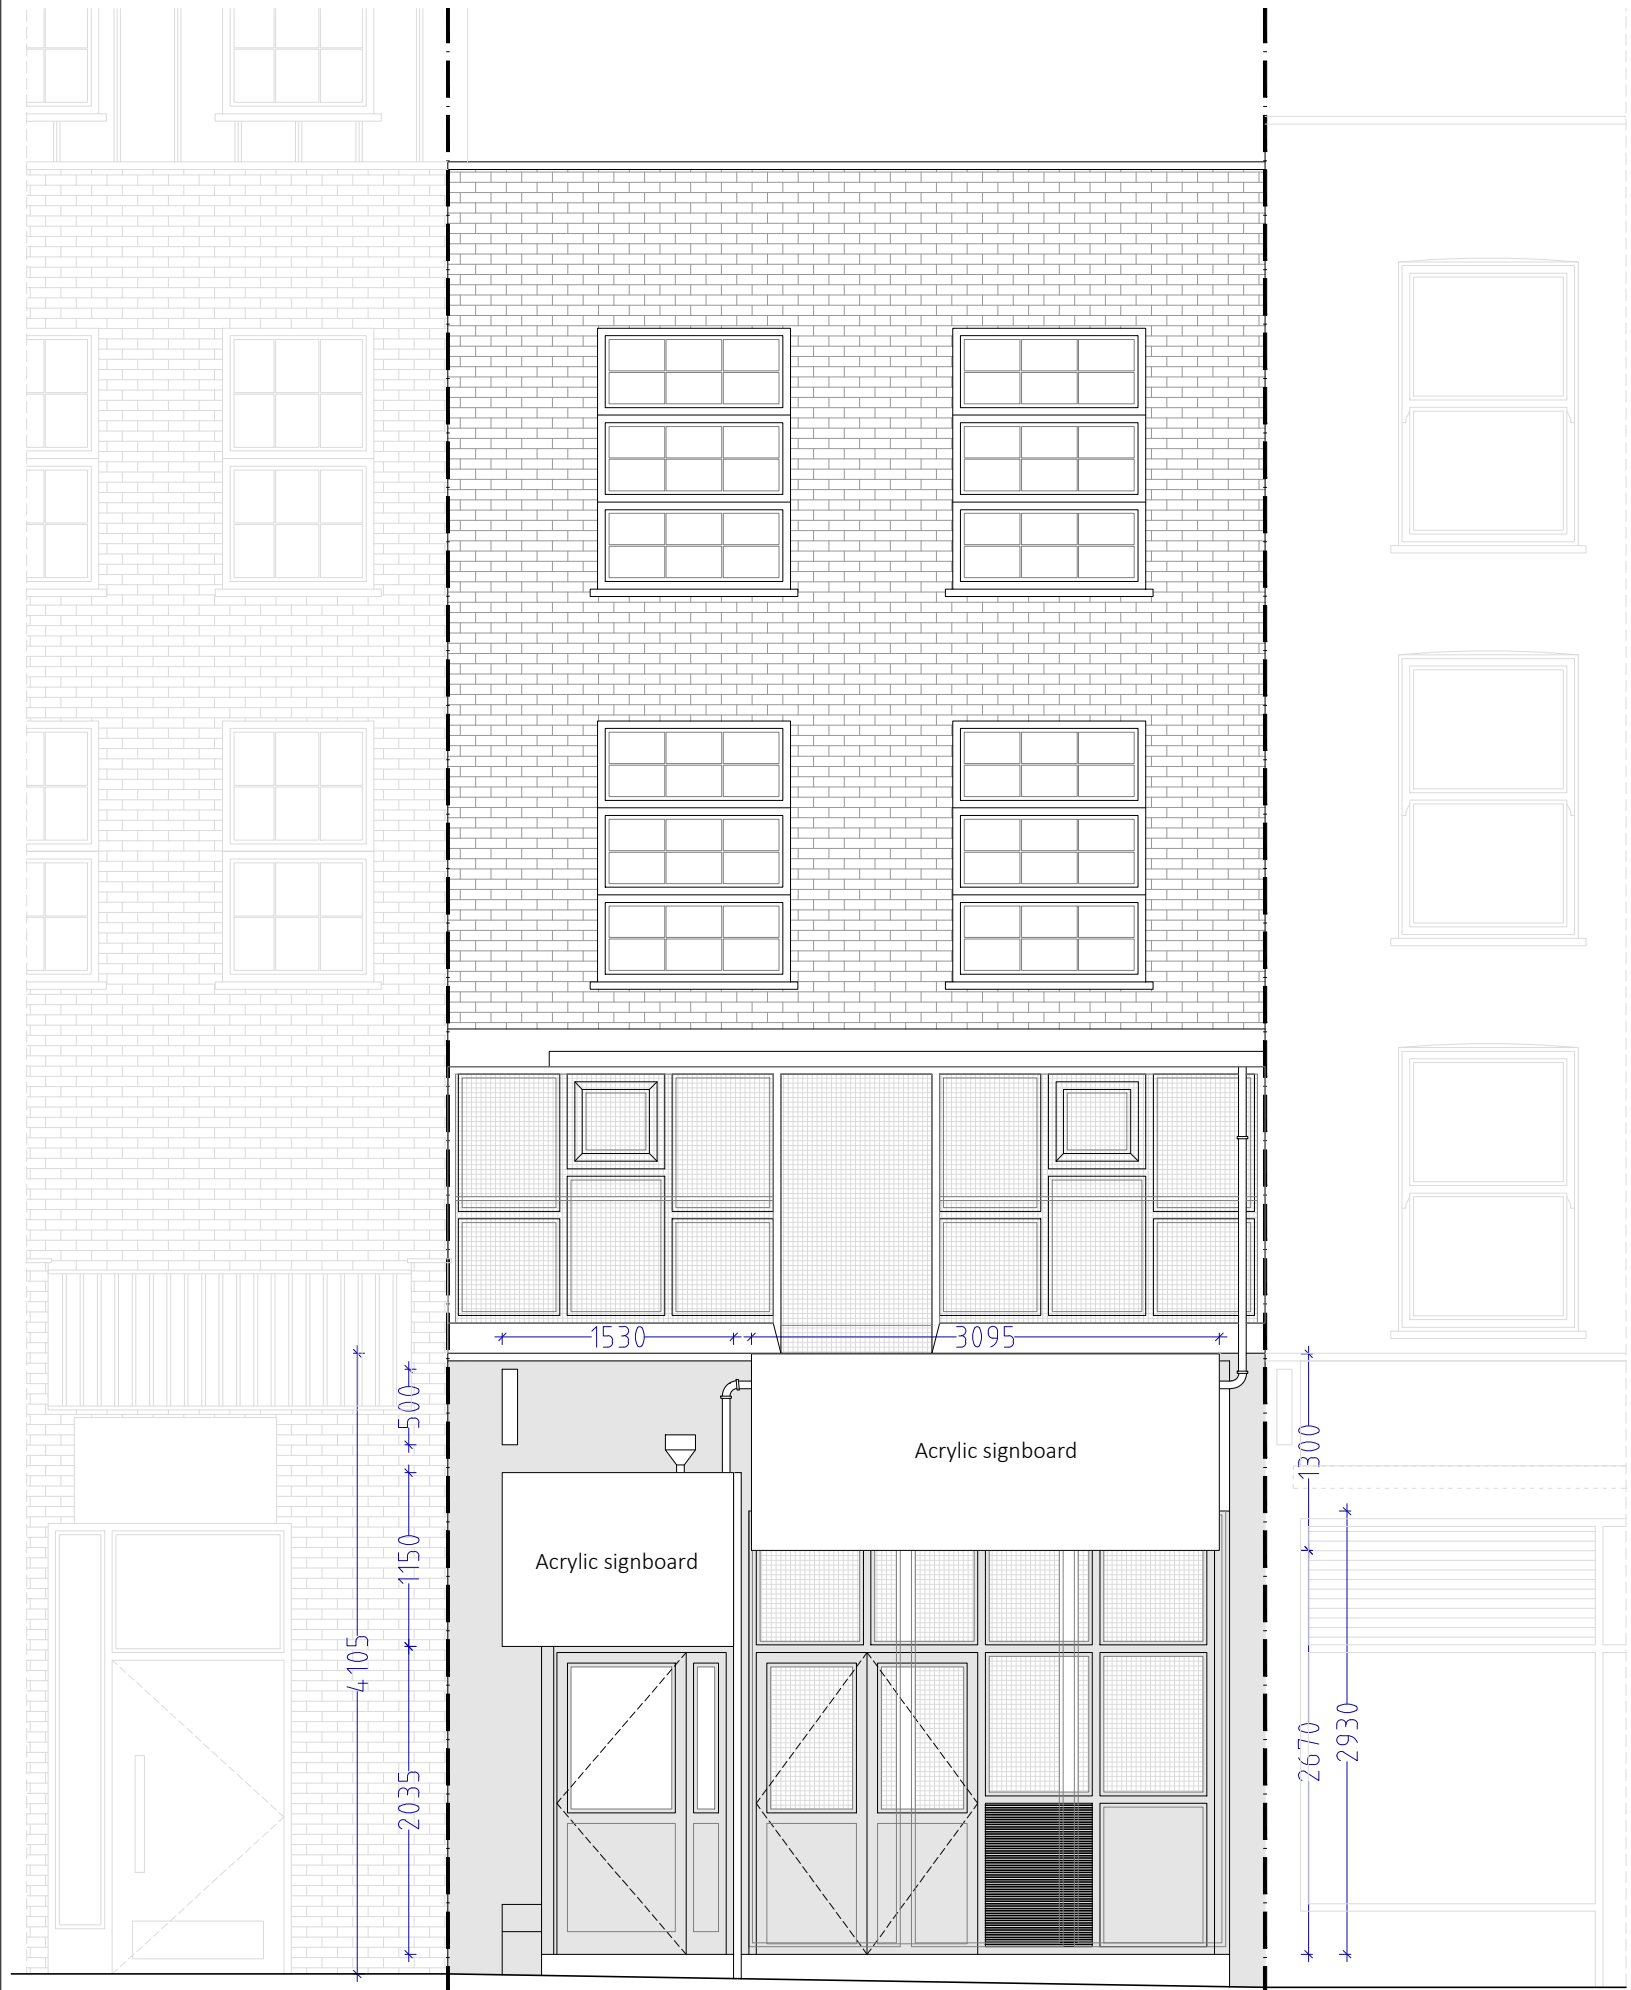


EXISTING FRONT ELEVATION
(1/50 Scale)

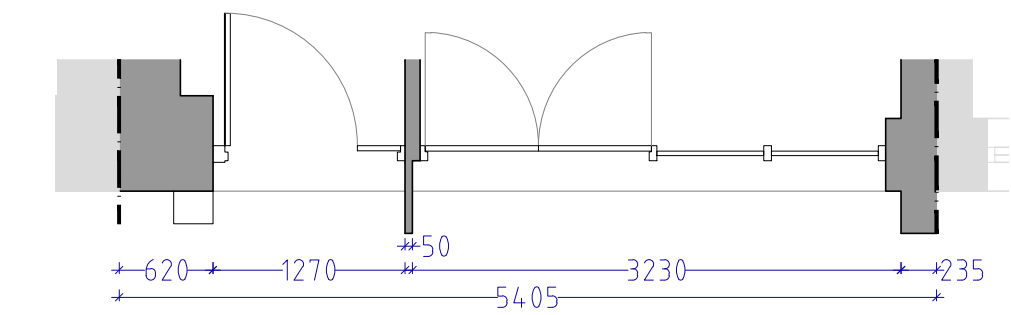

EXISTING FRONT ELEVATION PLAN
(1/50 Scale)

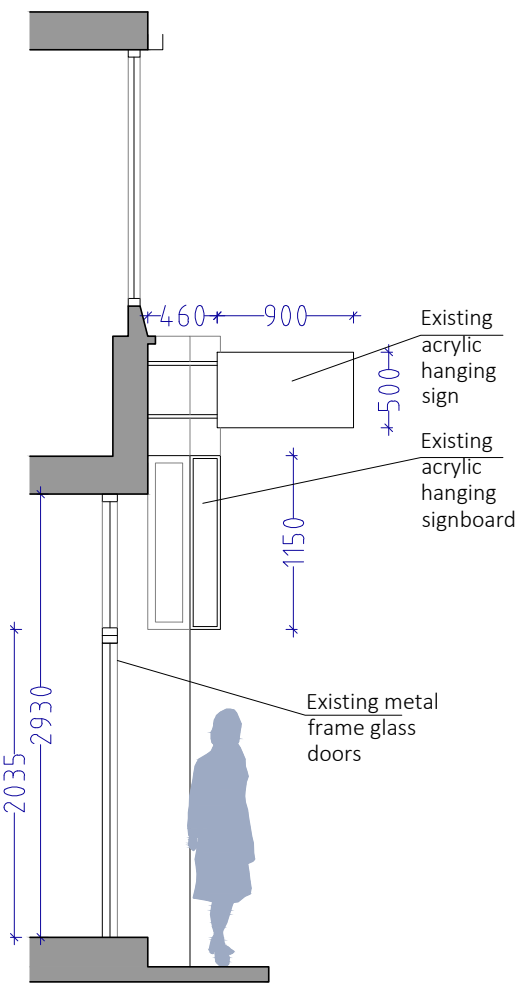

EXISTING SHOPFRONT SECTION
(1/50 Scale)

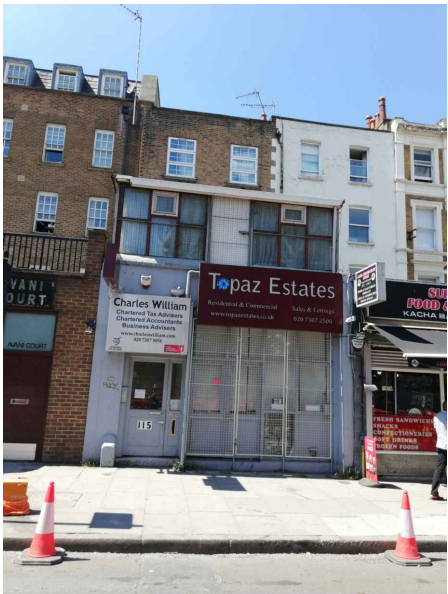

Existing shopfront




Existing shopfront



PROJECTION ARCHITECTS
8, 12 LANCASTER GROVE
LONDON
NW3 4NX
TEL. 02078 134592
ARCHITECT@PROJECTIONARCHITECTS.COM
WWW.PROJECTIONARCHITECTS.COM



PLEASE NOTE
1. All dimensions to be verified on site.
2. All dimensions are in millimetres.
3. No work shall commence until all approvals and agreements have been obtained. These include, Planning, Building Regulations, Thames Water and Party Wall.
4. The Copyright of this drawing belongs to Projection Architects Ltd.

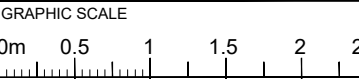

NOTES:

PROJECT
SHOPFRONT FOR A
COFFEE SHOP

ADDRESS
115 Hampstead Rd
London
NW1 3EE


CLIENT
MR. CHARLES WILLIAM

TITLE
Existing Shopfront

DATE 19/11/2020	PROJECT NUM: P-20.025
SCALE 1/50 (@ A3)	DRAWING NUM: A-01
REV. G	STATUS PL




PROPOSED FRONT ELEVATION
(1/50 Scale)

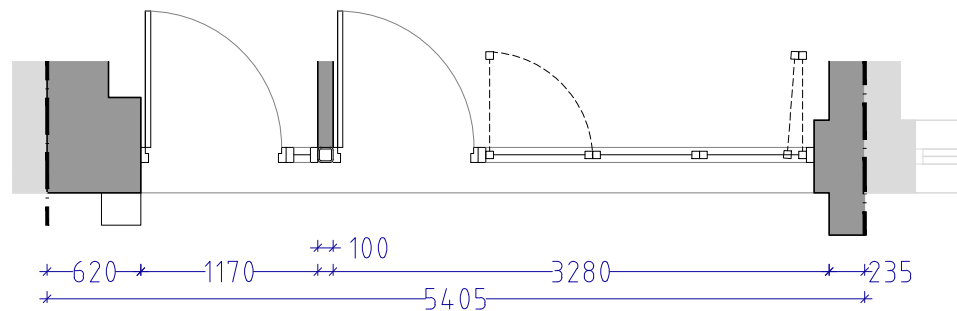

PROPOSED FRONT ELEVATION PLAN
(1/50 Scale)



Inspirational picture for brown signboard and shopfront

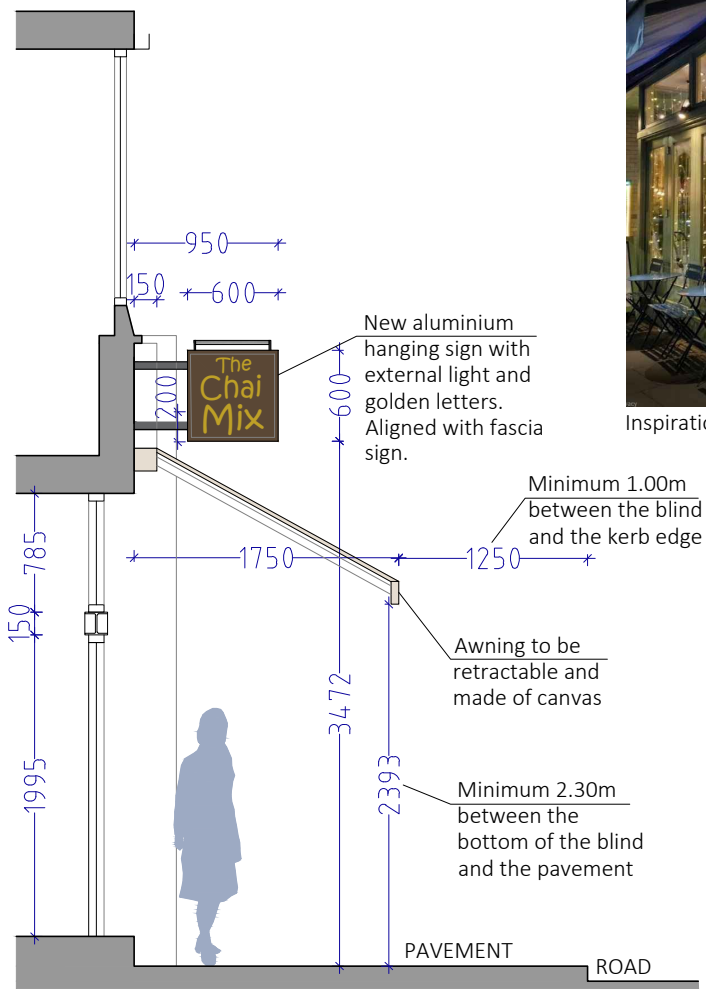

PROPOSED SHOPFRONT SECTION
(1/50 Scale)



Inspirational picture




8, 12 LANCASTER GROVE
LONDON
NW3 4NX
TEL. 02078 134592
ARCHITECT@PROJECTIONARCHITECTS.COM
WWW.PROJECTIONARCHITECTS.COM

RIBA
Chartered Practice



PLEASE NOTE
1. All dimensions to be verified on site.
2. All dimensions are in millimetres.
3. No work shall commence until all approvals and agreements have been obtained. These include, Planning, Building Regulations, Thames Water and Party Wall.
4. The Copyright of this drawing belongs to Projection Architects Ltd.

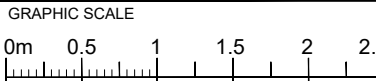

NOTES:

PROJECT
SHOPFRONT FOR A
COFFEE SHOP

ADDRESS
115 Hampstead Rd
London
NW1 3EE


CLIENT
MR. CHARLES WILLIAM

TITLE
Proposed Shopfront

DATE 19/11/2020	PROJECT NUM: P-20.025
SCALE 1/50 (@ A3)	DRAWING NUM: A-02
REV. G	STATUS PL




PROPOSED FRONT ELEVATION
(1/50 Scale)

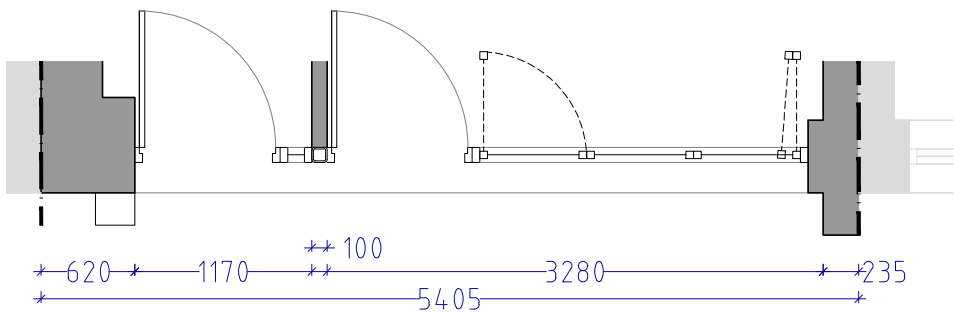

PROPOSED FRONT ELEVATION PLAN
(1/50 Scale)



Inspirational picture for brown signboard and shopfront

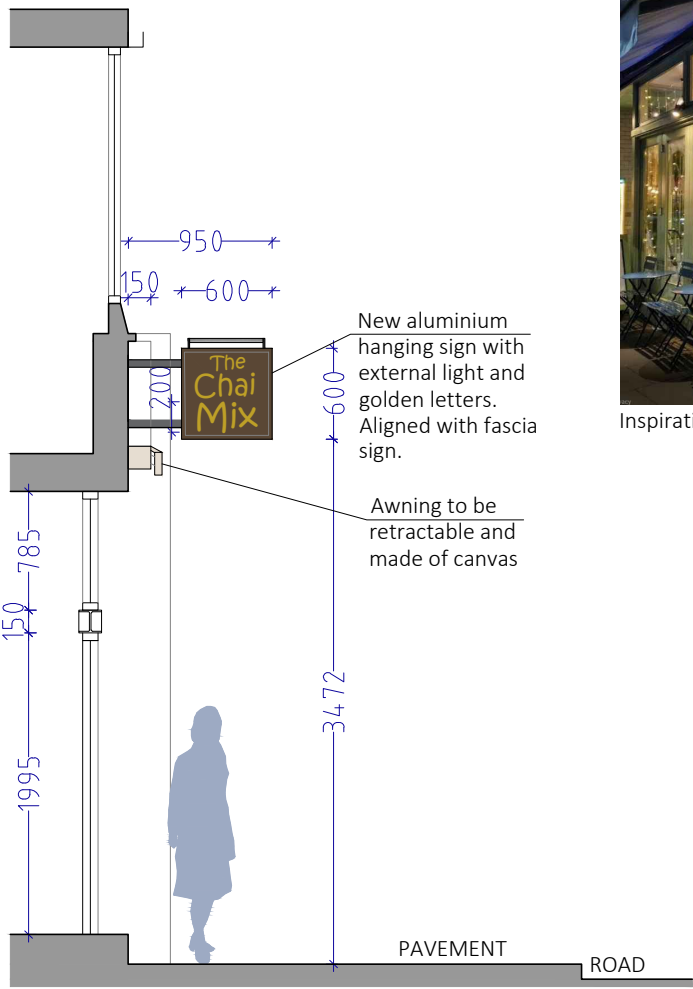

PROPOSED SHOPFRONT SECTION
(1/50 Scale)



Inspirational picture



8, 12 LANCASTER GROVE
LONDON
NW3 4NX

TEL. 02078 134592
ARCHITECT@PROJECTIONARCHITECTS.COM
WWW.PROJECTIONARCHITECTS.COM



Chartered Practice

PLEASE NOTE

1. All dimensions to be verified on site.
2. All dimensions are in millimetres.
3. No work shall commence until all approvals and agreements have been obtained. These include, Planning, Building Regulations, Thames Water and Party Wall.
4. The Copyright of this drawing belongs to Projection Architects Ltd.

GRAPHIC SCALE



NOTES:

PROJECT

SHOPFRONT FOR A
COFFEE SHOP

ADDRESS

115 Hampstead Rd
London
NW1 3EE

CLIENT

MR. CHARLES WILLIAM

TITLE

Proposed Shopfront

DATE

19/11/2020

PROJECT NUM:

P-20.025

SCALE

1/50 (@ A3)

DRAWING NUM:


A-03

REV.


G

STATUS

PL

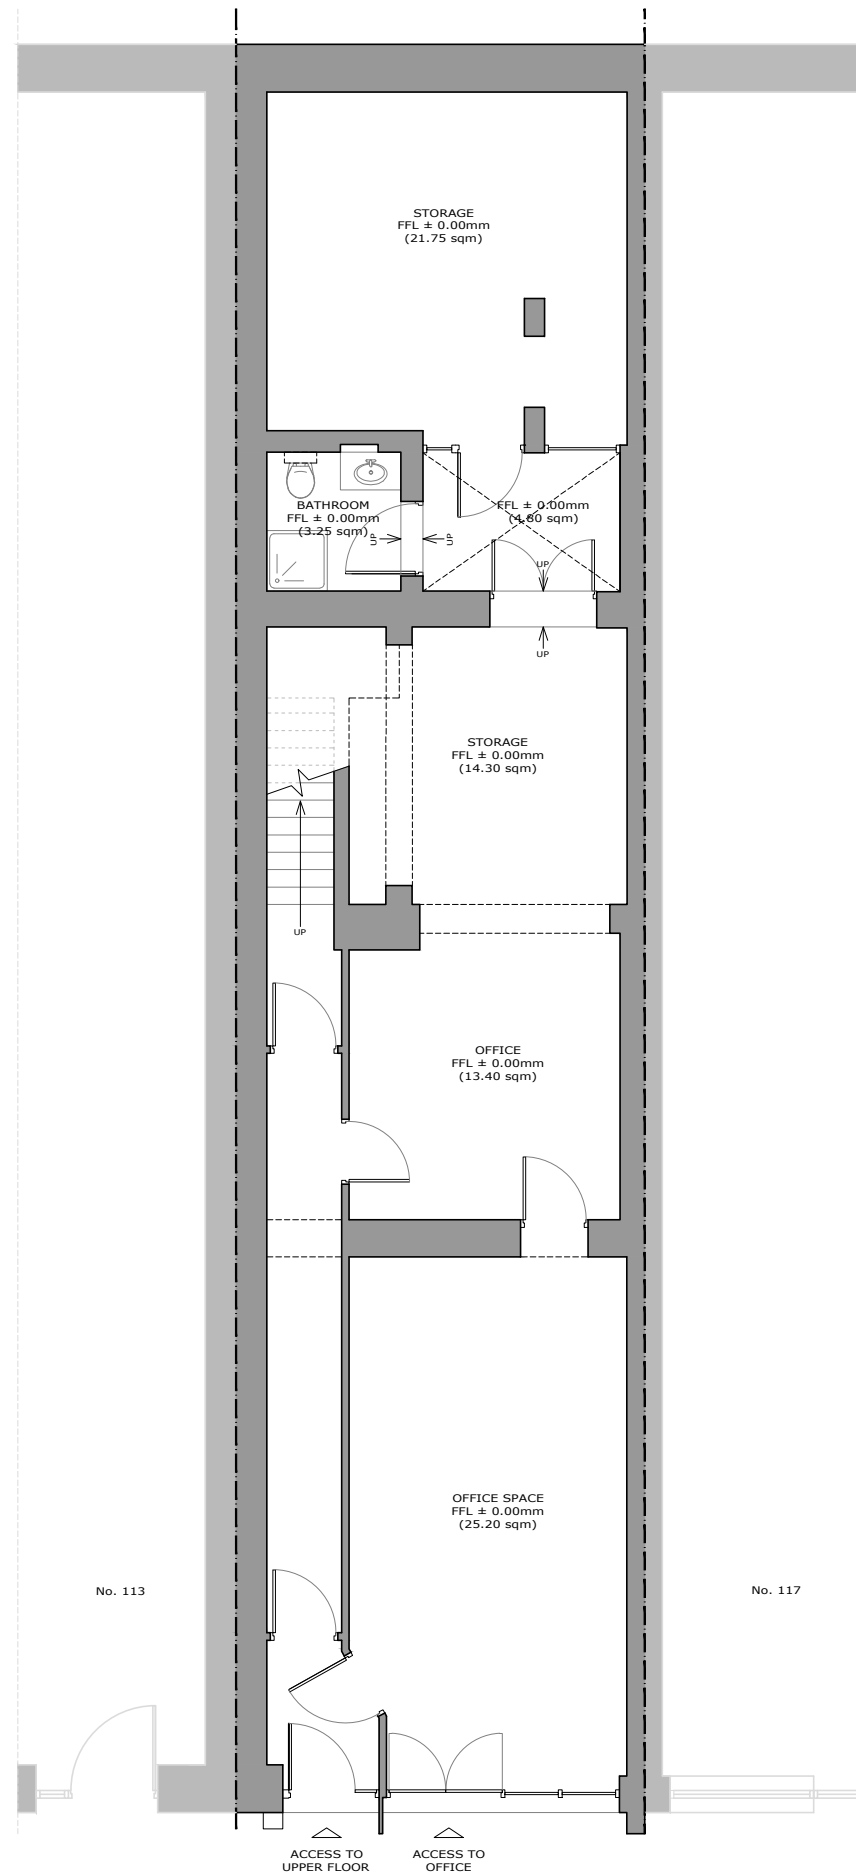

EXISTING GROUND FLOOR No.115

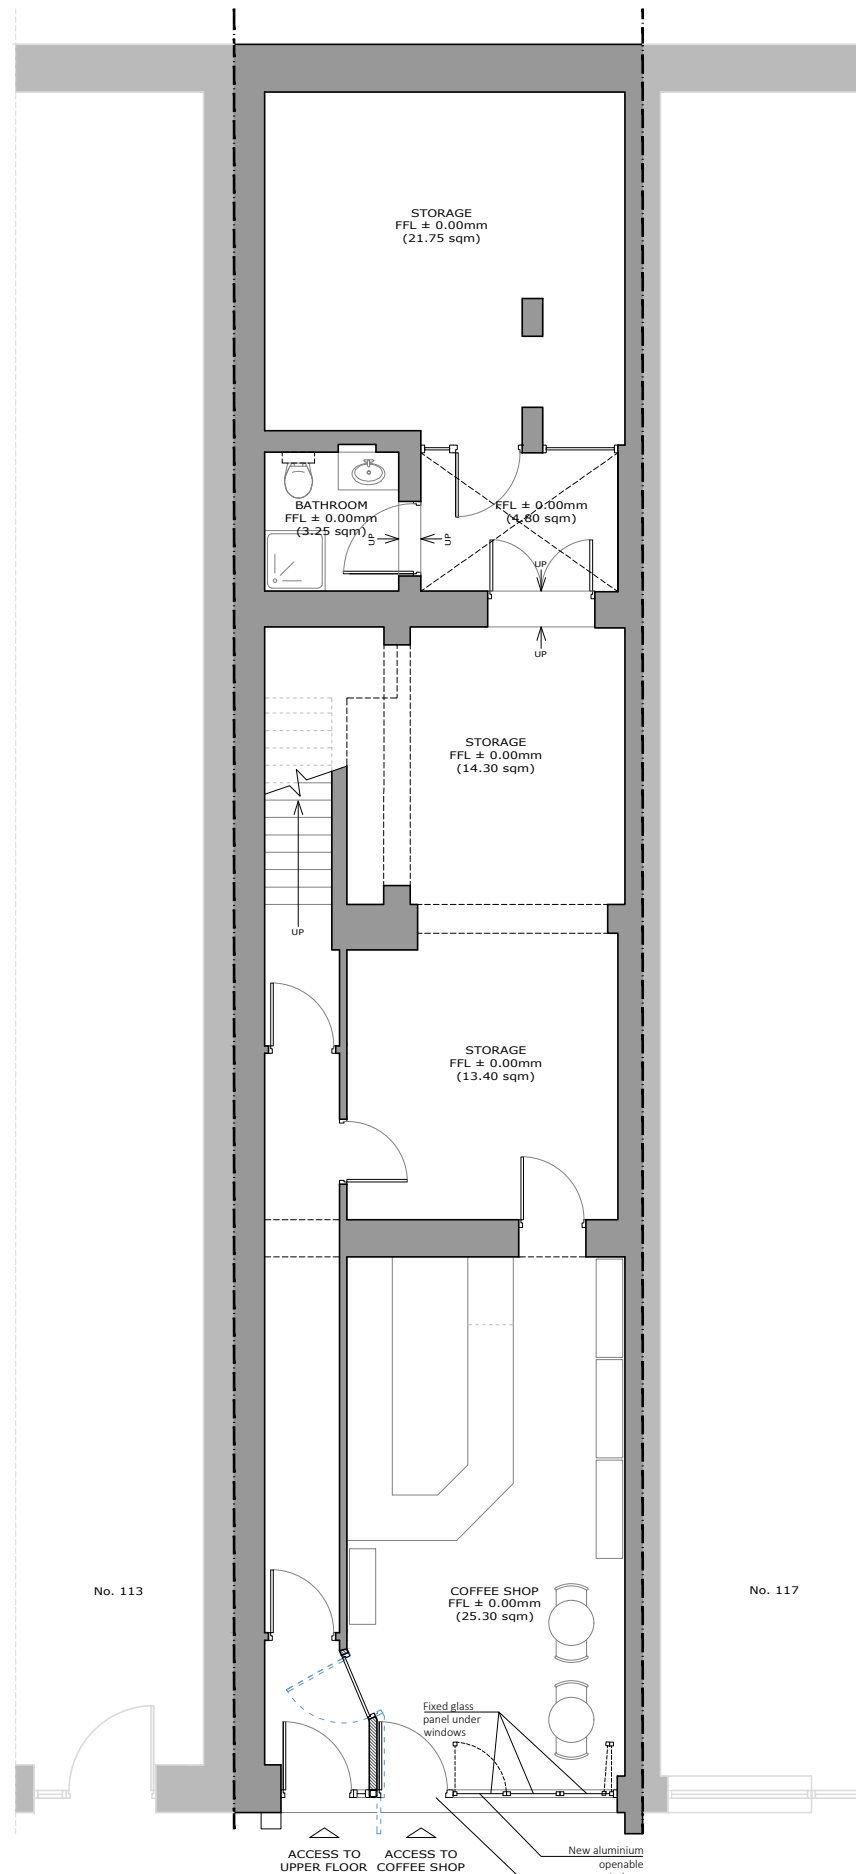


PROPOSED GROUND FLOOR No.115



8, 12 LANCASTER GROVE
LONDON
NW3 4NX
TEL. 02078 134592
ARCHITECT@PROJECTIONARCHITECTS.COM
WWW.PROJECTIONARCHITECTS.COM



PLEASE NOTE
1. All dimensions to be verified on site.
2. All dimensions are in millimetres.
3. No work shall commence until all approvals and agreements have been obtained. These include, Planning, Building Regulations, Thames Water and Party Wall.
4. The Copyright of this drawing belongs to Projection Architects Ltd.

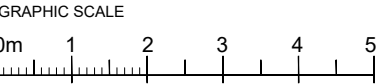

NOTES:

PROJECT
SHOPFRONT FOR A COFFEE SHOP
ADDRESS
115 Hampstead Rd London NW1 3EE
CLIENT
MR. CHARLES WILLIAM

TITLE	
Proposed Shopfront	
DATE	PROJECT NUM:
19/11/2020	P-20.025
SCALE	DRAWING NUM:
1/100 (@ A3)	A-04
REV.	STATUS
G	PL