




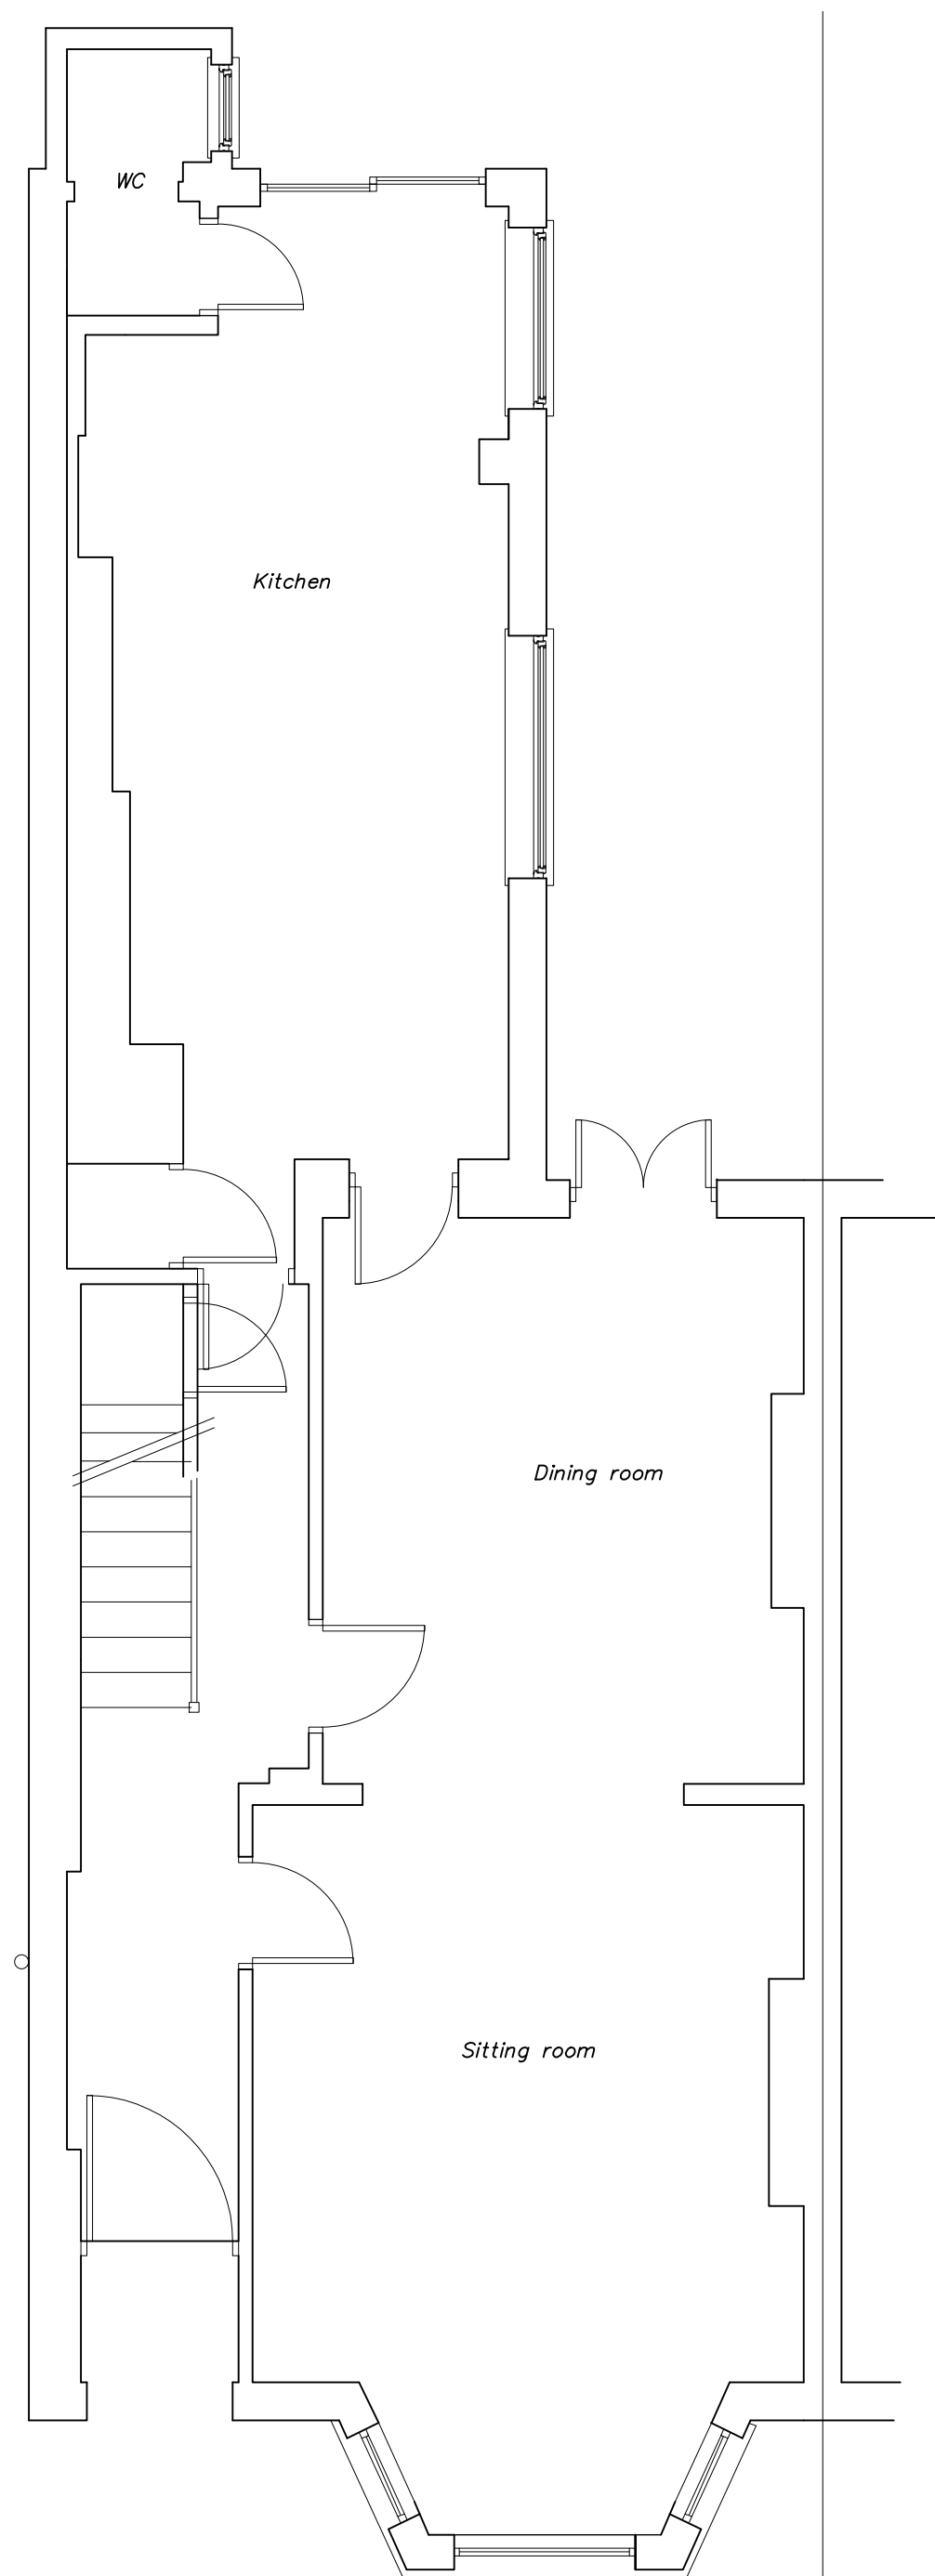


Proposed ground floor
Scale 1:50

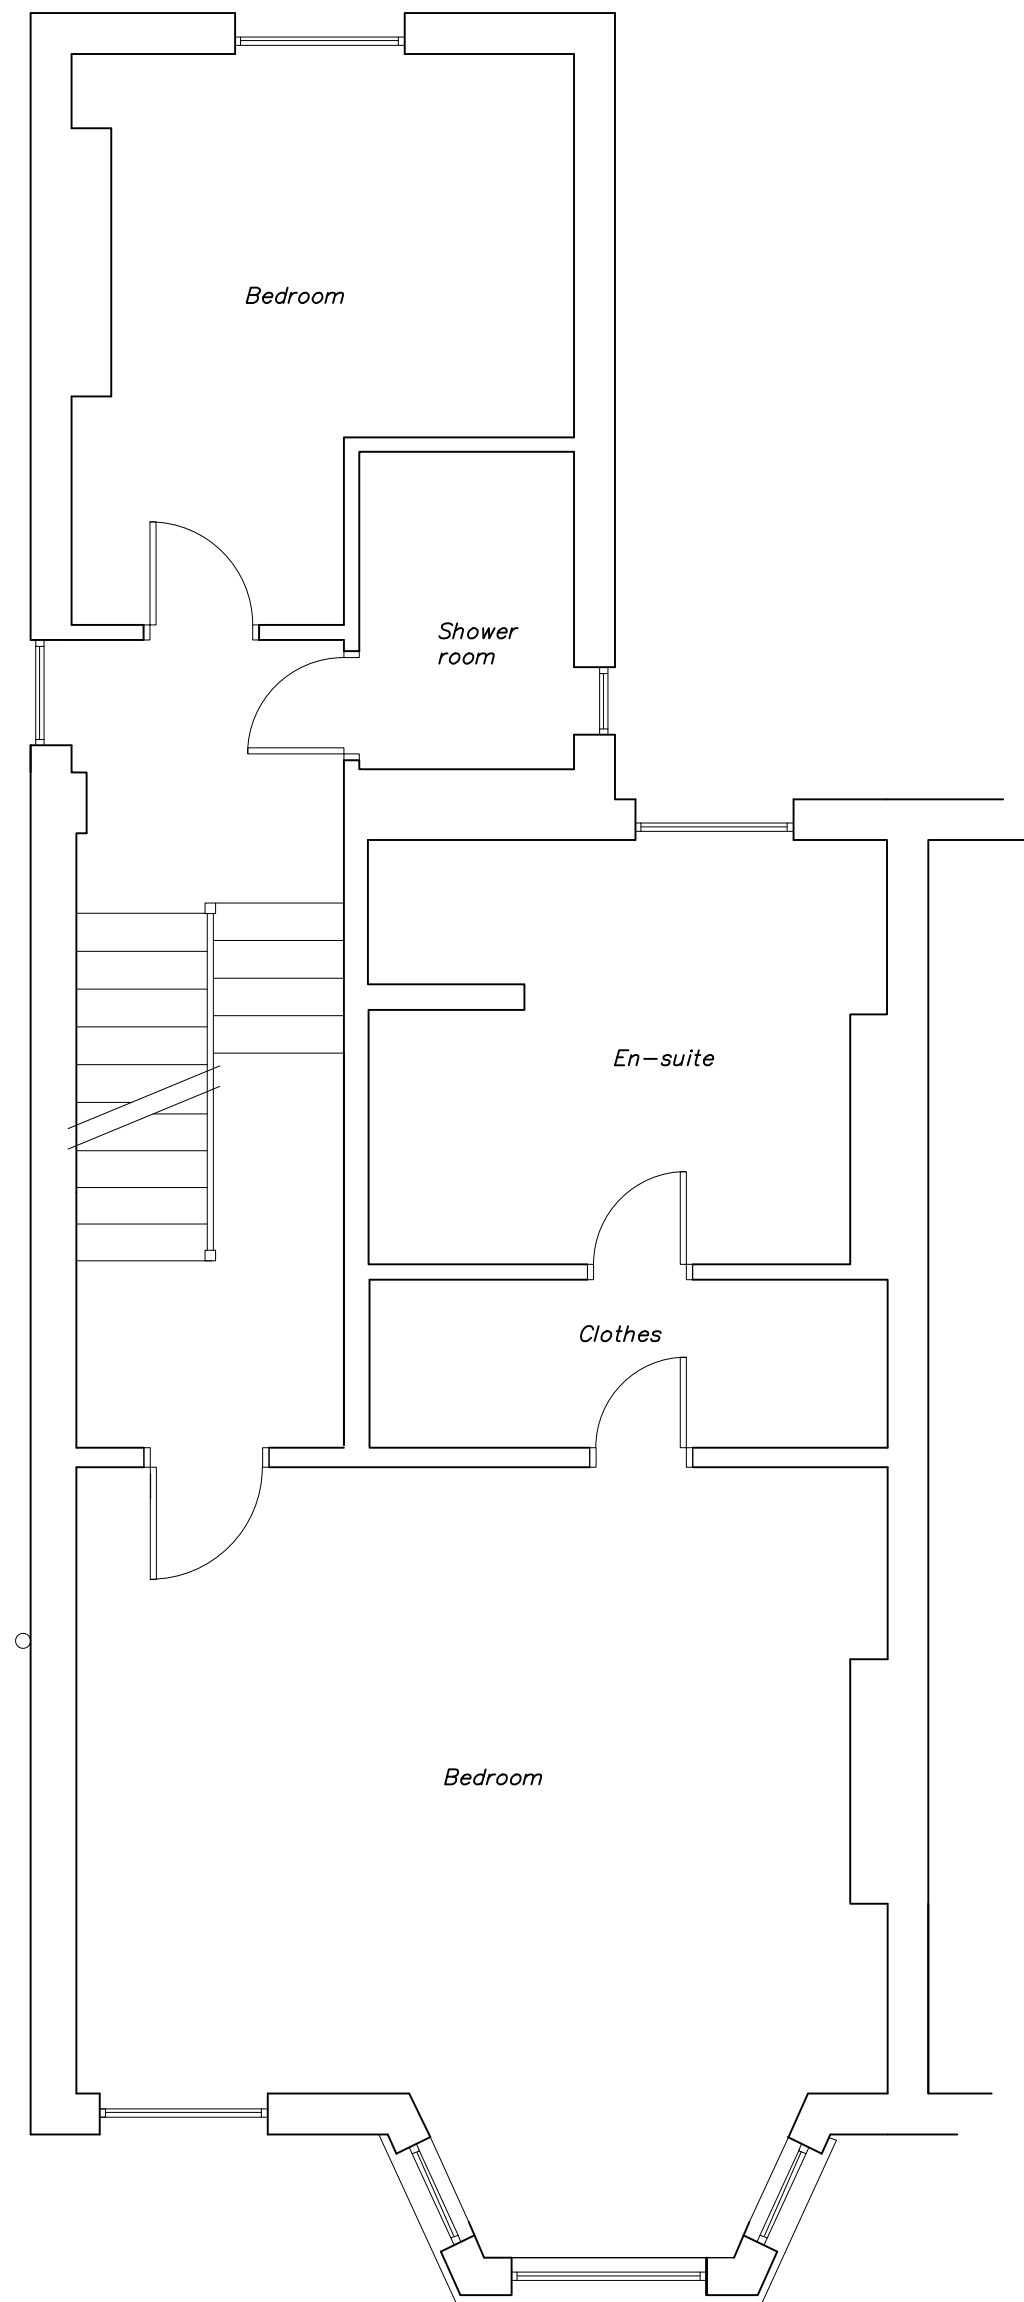


Proposed first floor
Scale 1:50

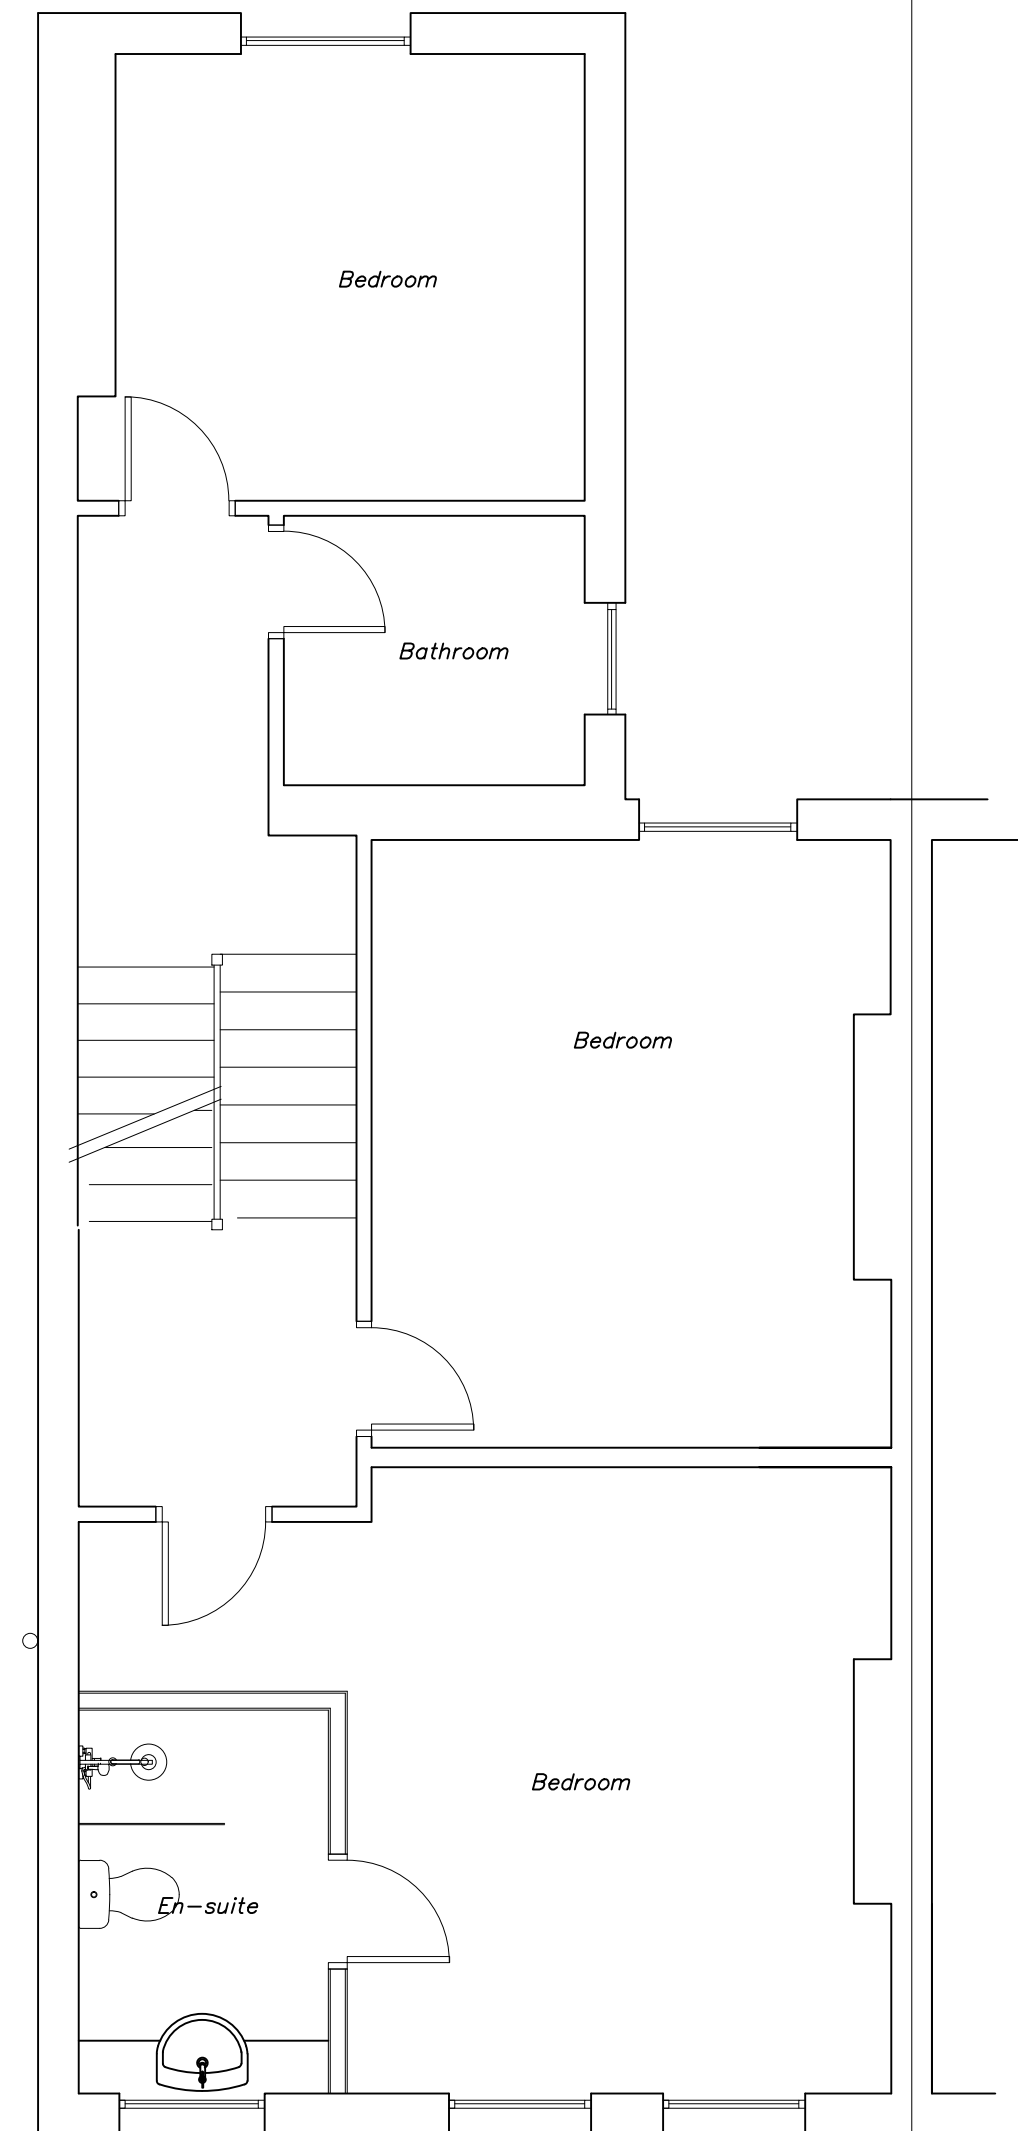

Proposed second floor
Scale 1:50

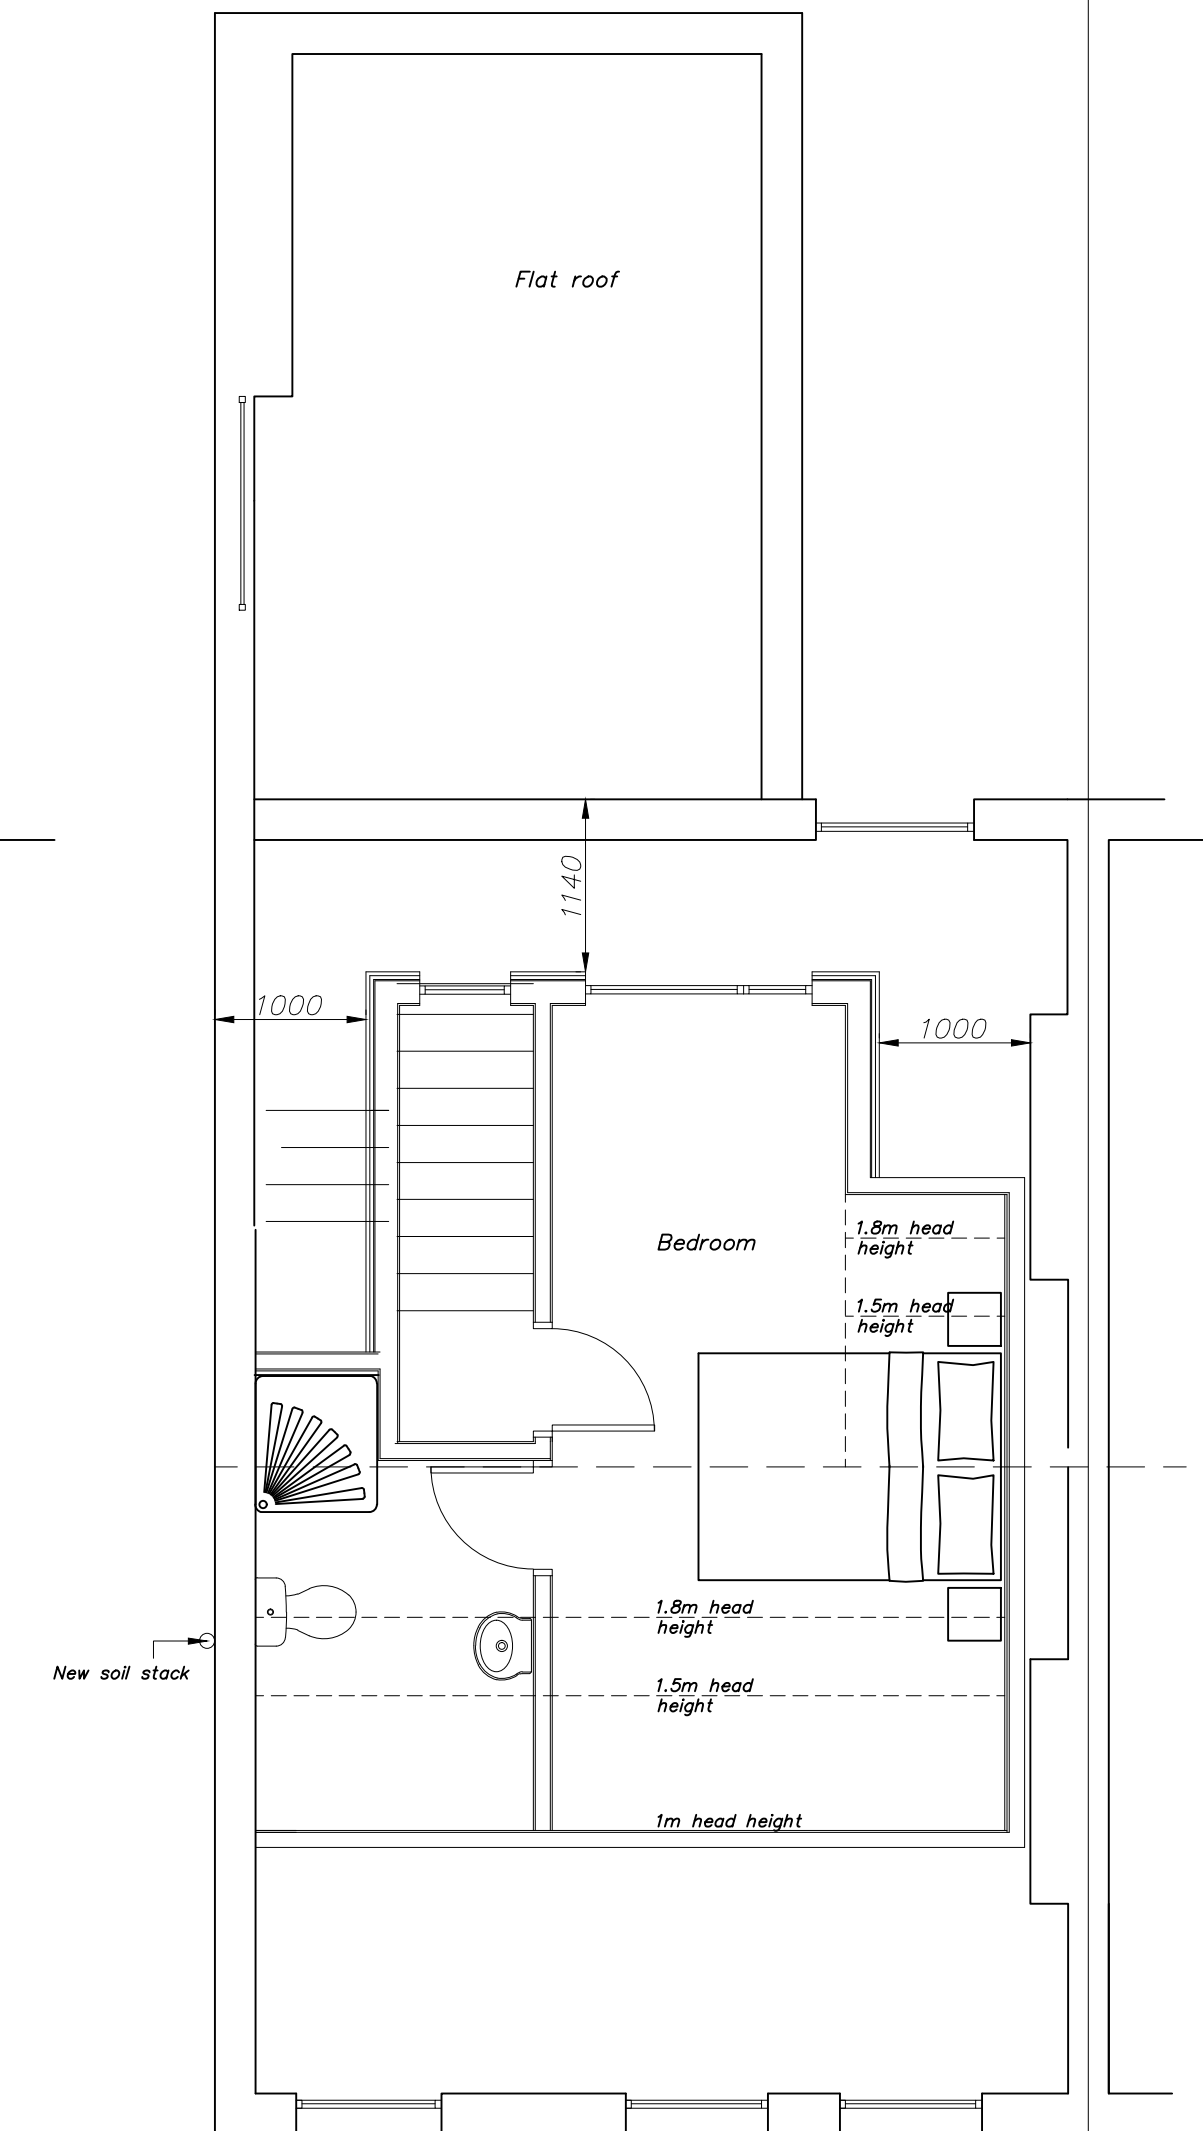

Proposed third floor
Scale 1:50

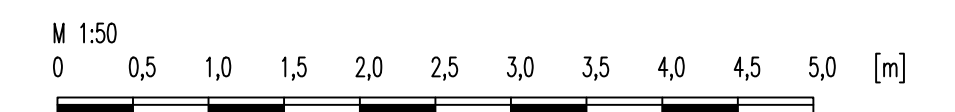

RevNo	Revision note	Date	Signature	Checked
-------	---------------	------	-----------	---------

Property Design Solutions Ltd
Planning and Building Control Drawings



New builds
Loft conversions
Extensions
Conversions
SAPs

CLIENT NAME <i>Mr and Mrs Pieris</i>		SHEET 4	SCALE @ A1 1:50
ADDRESS <i>93 Goldhurst Terrace Camden NW6 3HA</i>		PROPOSED <i>Plans</i>	
ISSUED 31.07.20			
REV		DWG NO GT0720/3	
CONTRACT NO			
© Copyright Property Design Solutions Ltd 2020 www.pdstld.uk.com		07817 676211	