


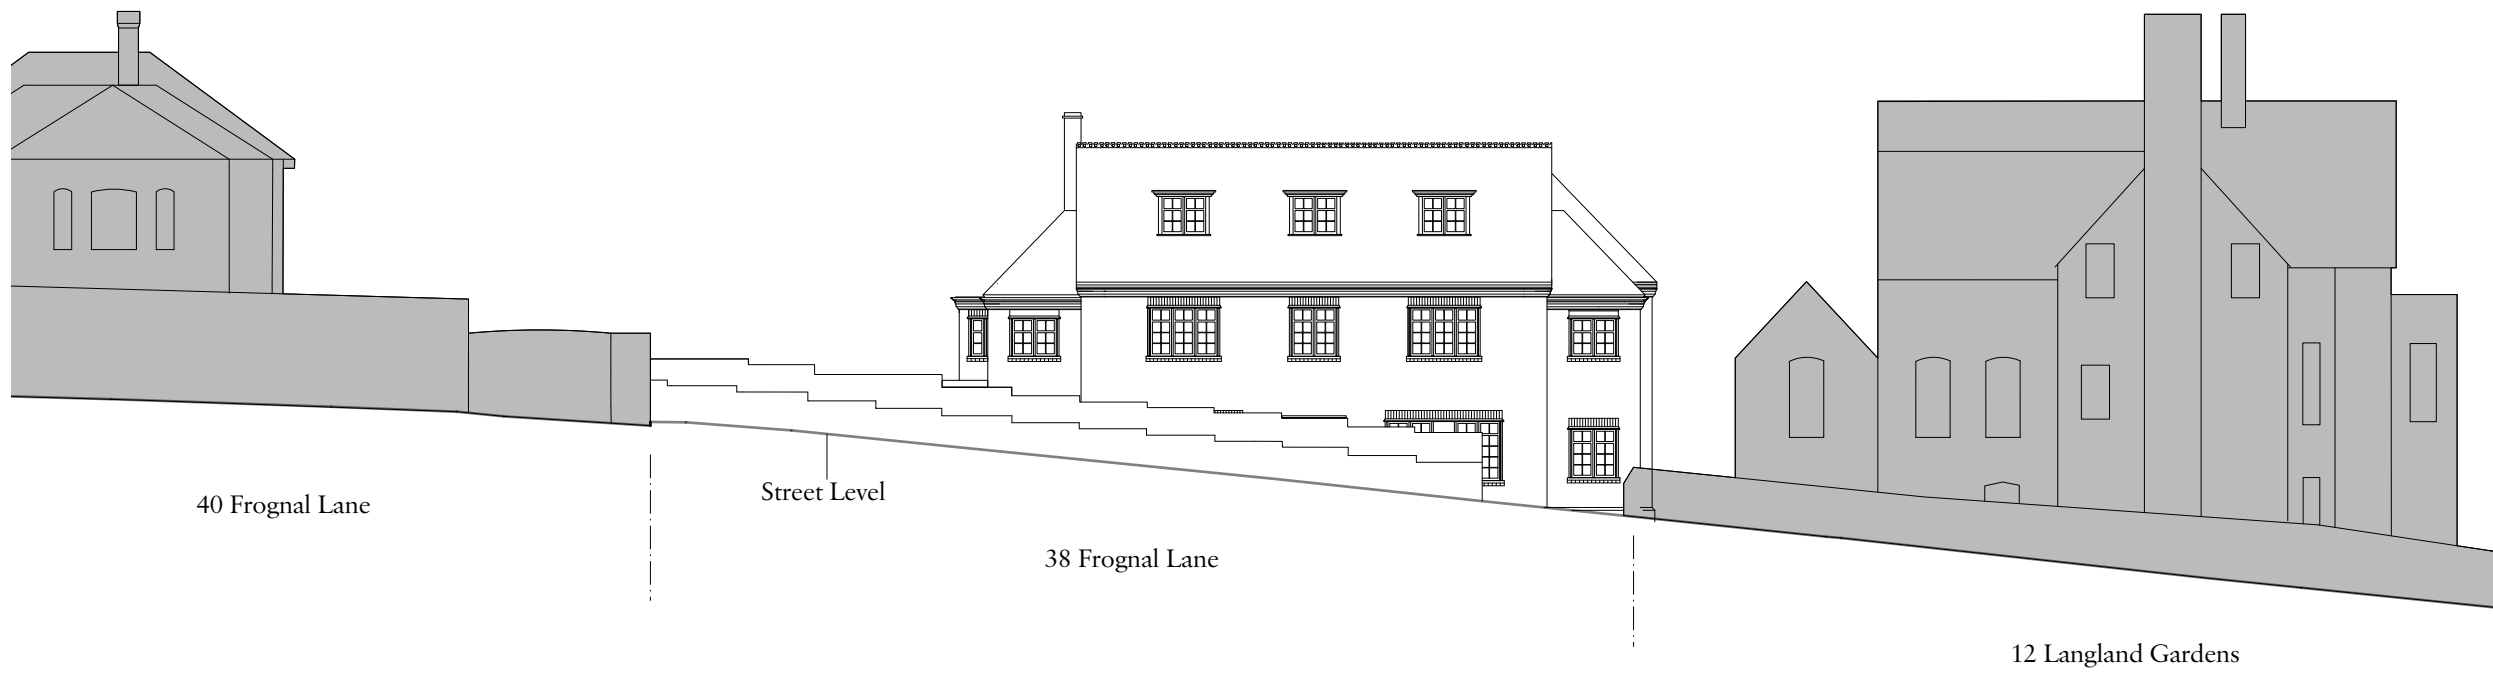


2 Approved Street Elevation
Scale: 1:200


Approved Ref: 2019/4220/P
(approval for full demolition and replacement)



3 Proposed Street Elevation
Scale: 1:200

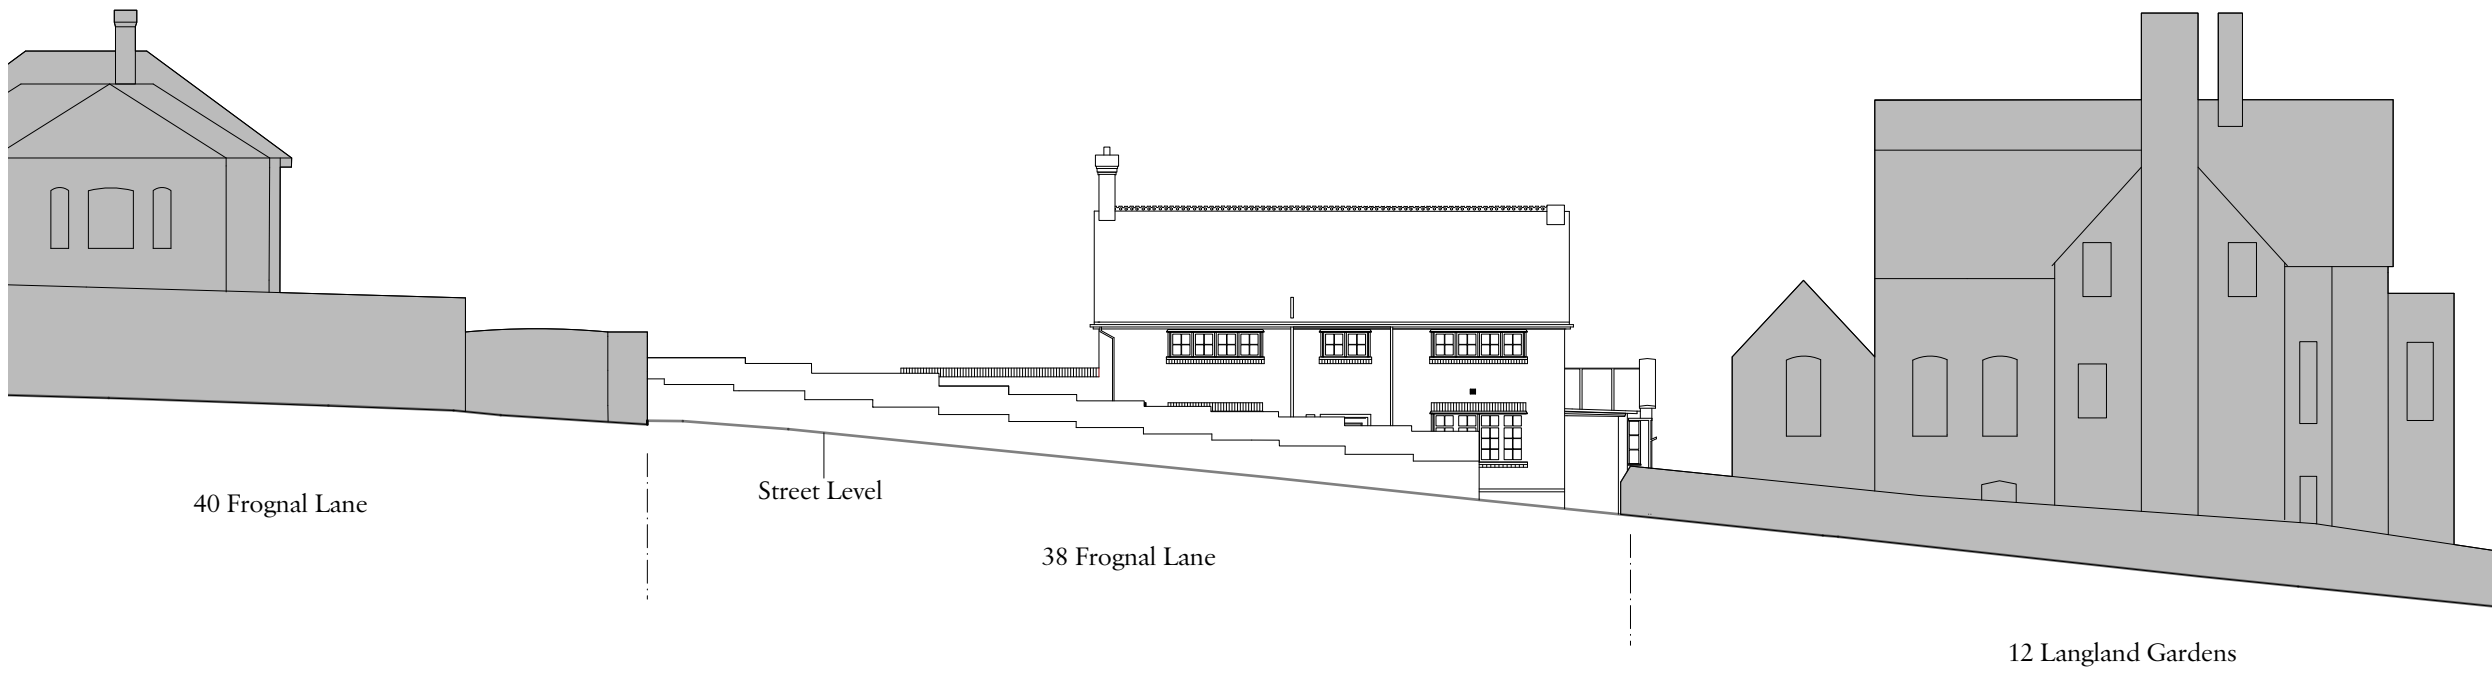


1 Existing Street Elevation
Scale: 1:200

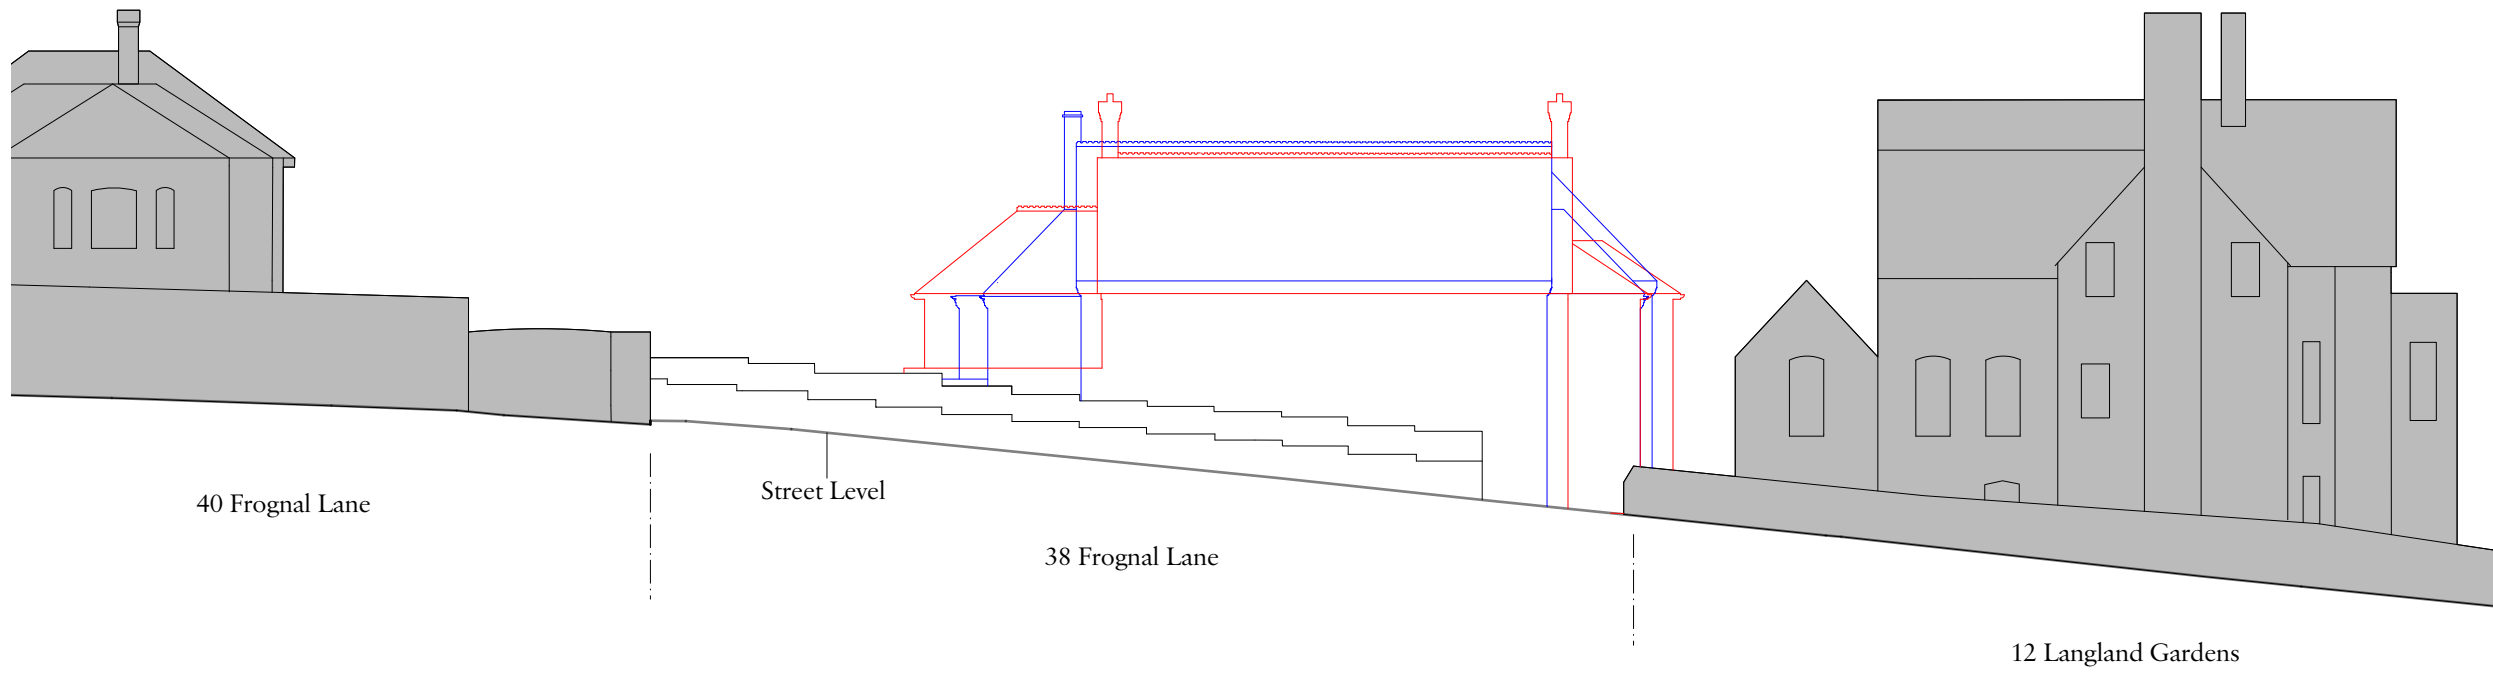

4 Comparison Street Elevation
Scale: 1:200

Approved Design
Proposed Design

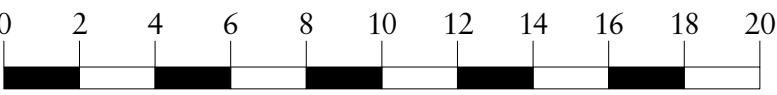

| | | | |
|-----|----------|-----------------------|-----|
| A | 17/11/20 | Updated Window Design | MCW |
| Rev | Date | Details | By |

Charlton Brown Architecture & Interiors

The Belvedere, 2 Back Lane, Hampstead, London, NW3 1HL

| | |
|-----------|--------------------------|
| Telephone | +44(0)20 7794 1234 |
| Email | office@charltonbrown.com |
| Website | www.charltonbrown.com |

Client
MRPP

Project
38 Frogmal Lane, NW3

Drawing Title
Street Elevation

| | | |
|------------|-------|---------|
| Date | Drawn | Checked |
| 29/09/2020 | MCW | JM |

Scale
1:200 @ A1 / 1:400 @ A3

Issue Status
Planning Application

| | | |
|----------------|----------------|----------|
| Project Number | Drawing Number | Revision |
| 20022 | PL-204 | A |

40 Frogmal Lane position from O/S.

12 Langland Gardens position from O/S.