


1 Proposed Side Elevation - East  
Scale: 1:50

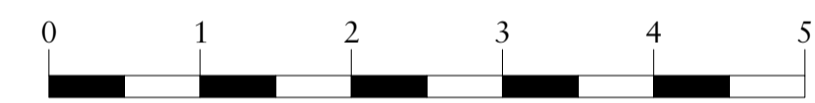

A	17/11/20	Updated Window Design	MCW
Rev	Date	Details	By

## Charlton Brown Architecture & Interiors

The Belvedere, 2 Back Lane, Hampstead, London, NW3 1HL  
 Telephone +44(0)20 7794 1234  
 Email office@charltonbrown.com  
 Website www.charltonbrown.com

Client  
MRPP

Project  
38 Frogal Lane, NW3

Drawing Title  
Proposed Side Elevation \_ East

Date	Drawn	Checked
2/10/20	MCW	JM

Scale  
1:50 @ A1 / 1:100 @ A3

Issue Status  
**Planning Application**

Project Number	Drawing Number	Revision
20022	PL-212	A