
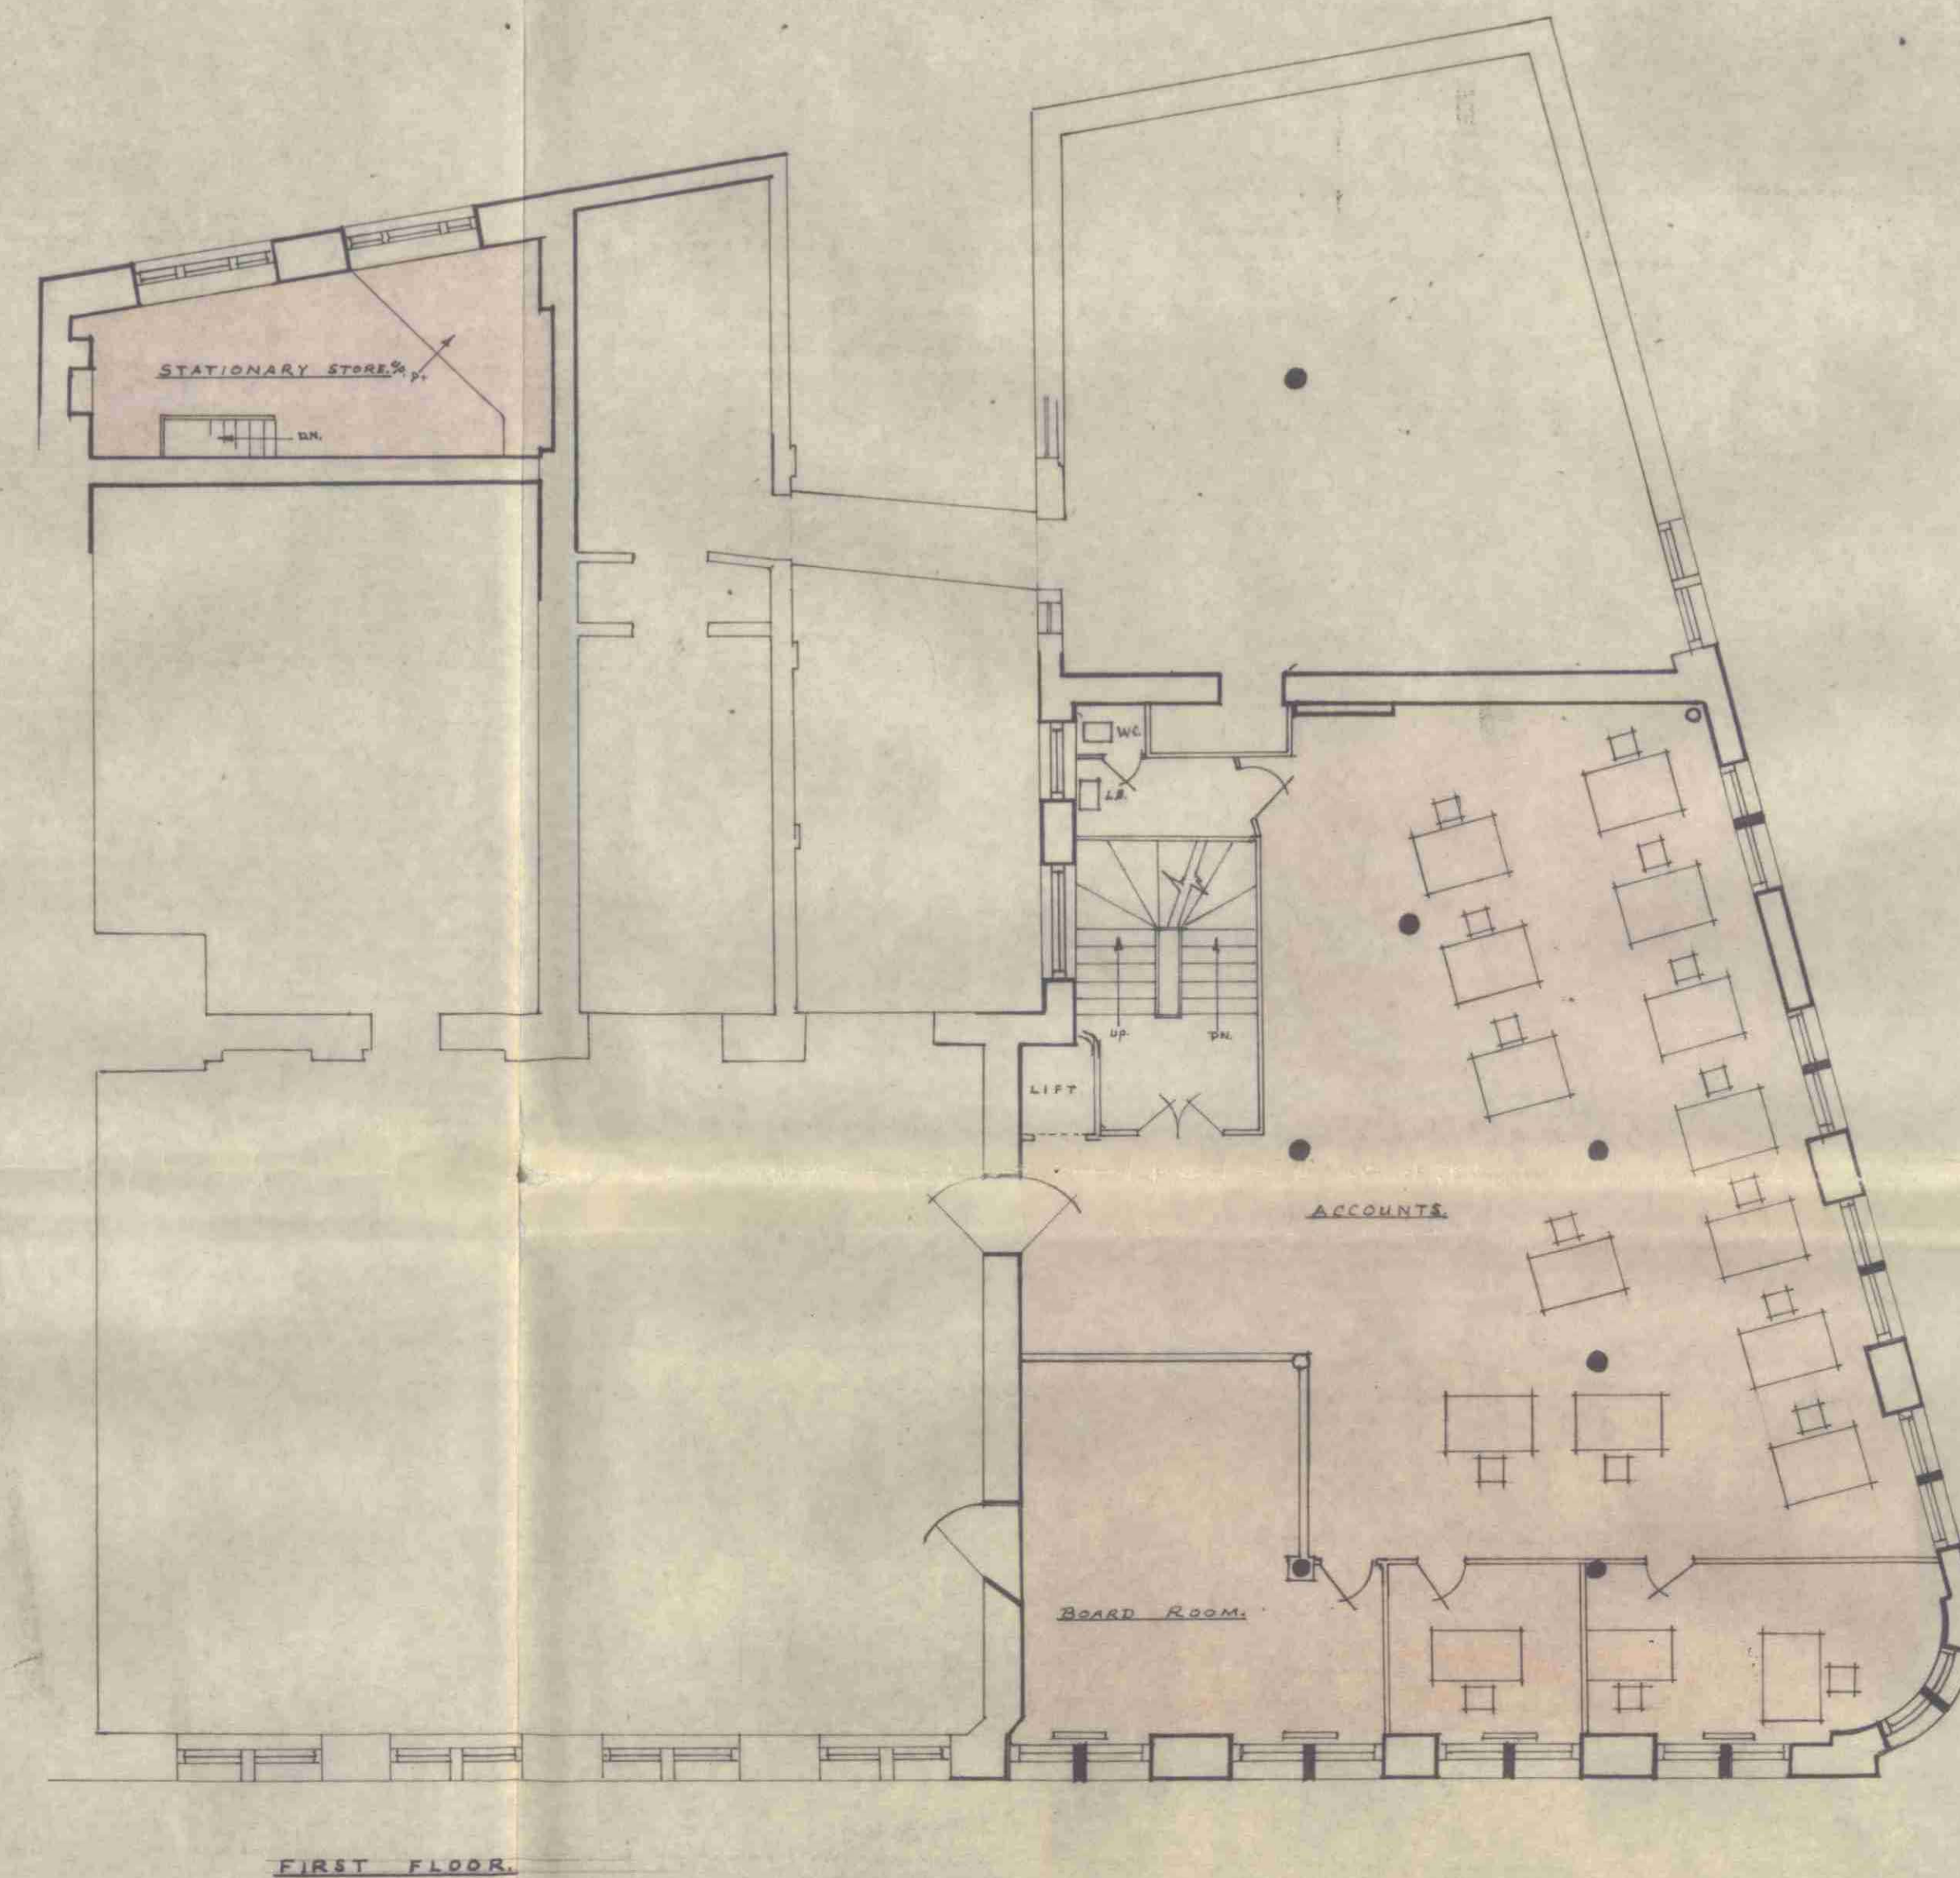


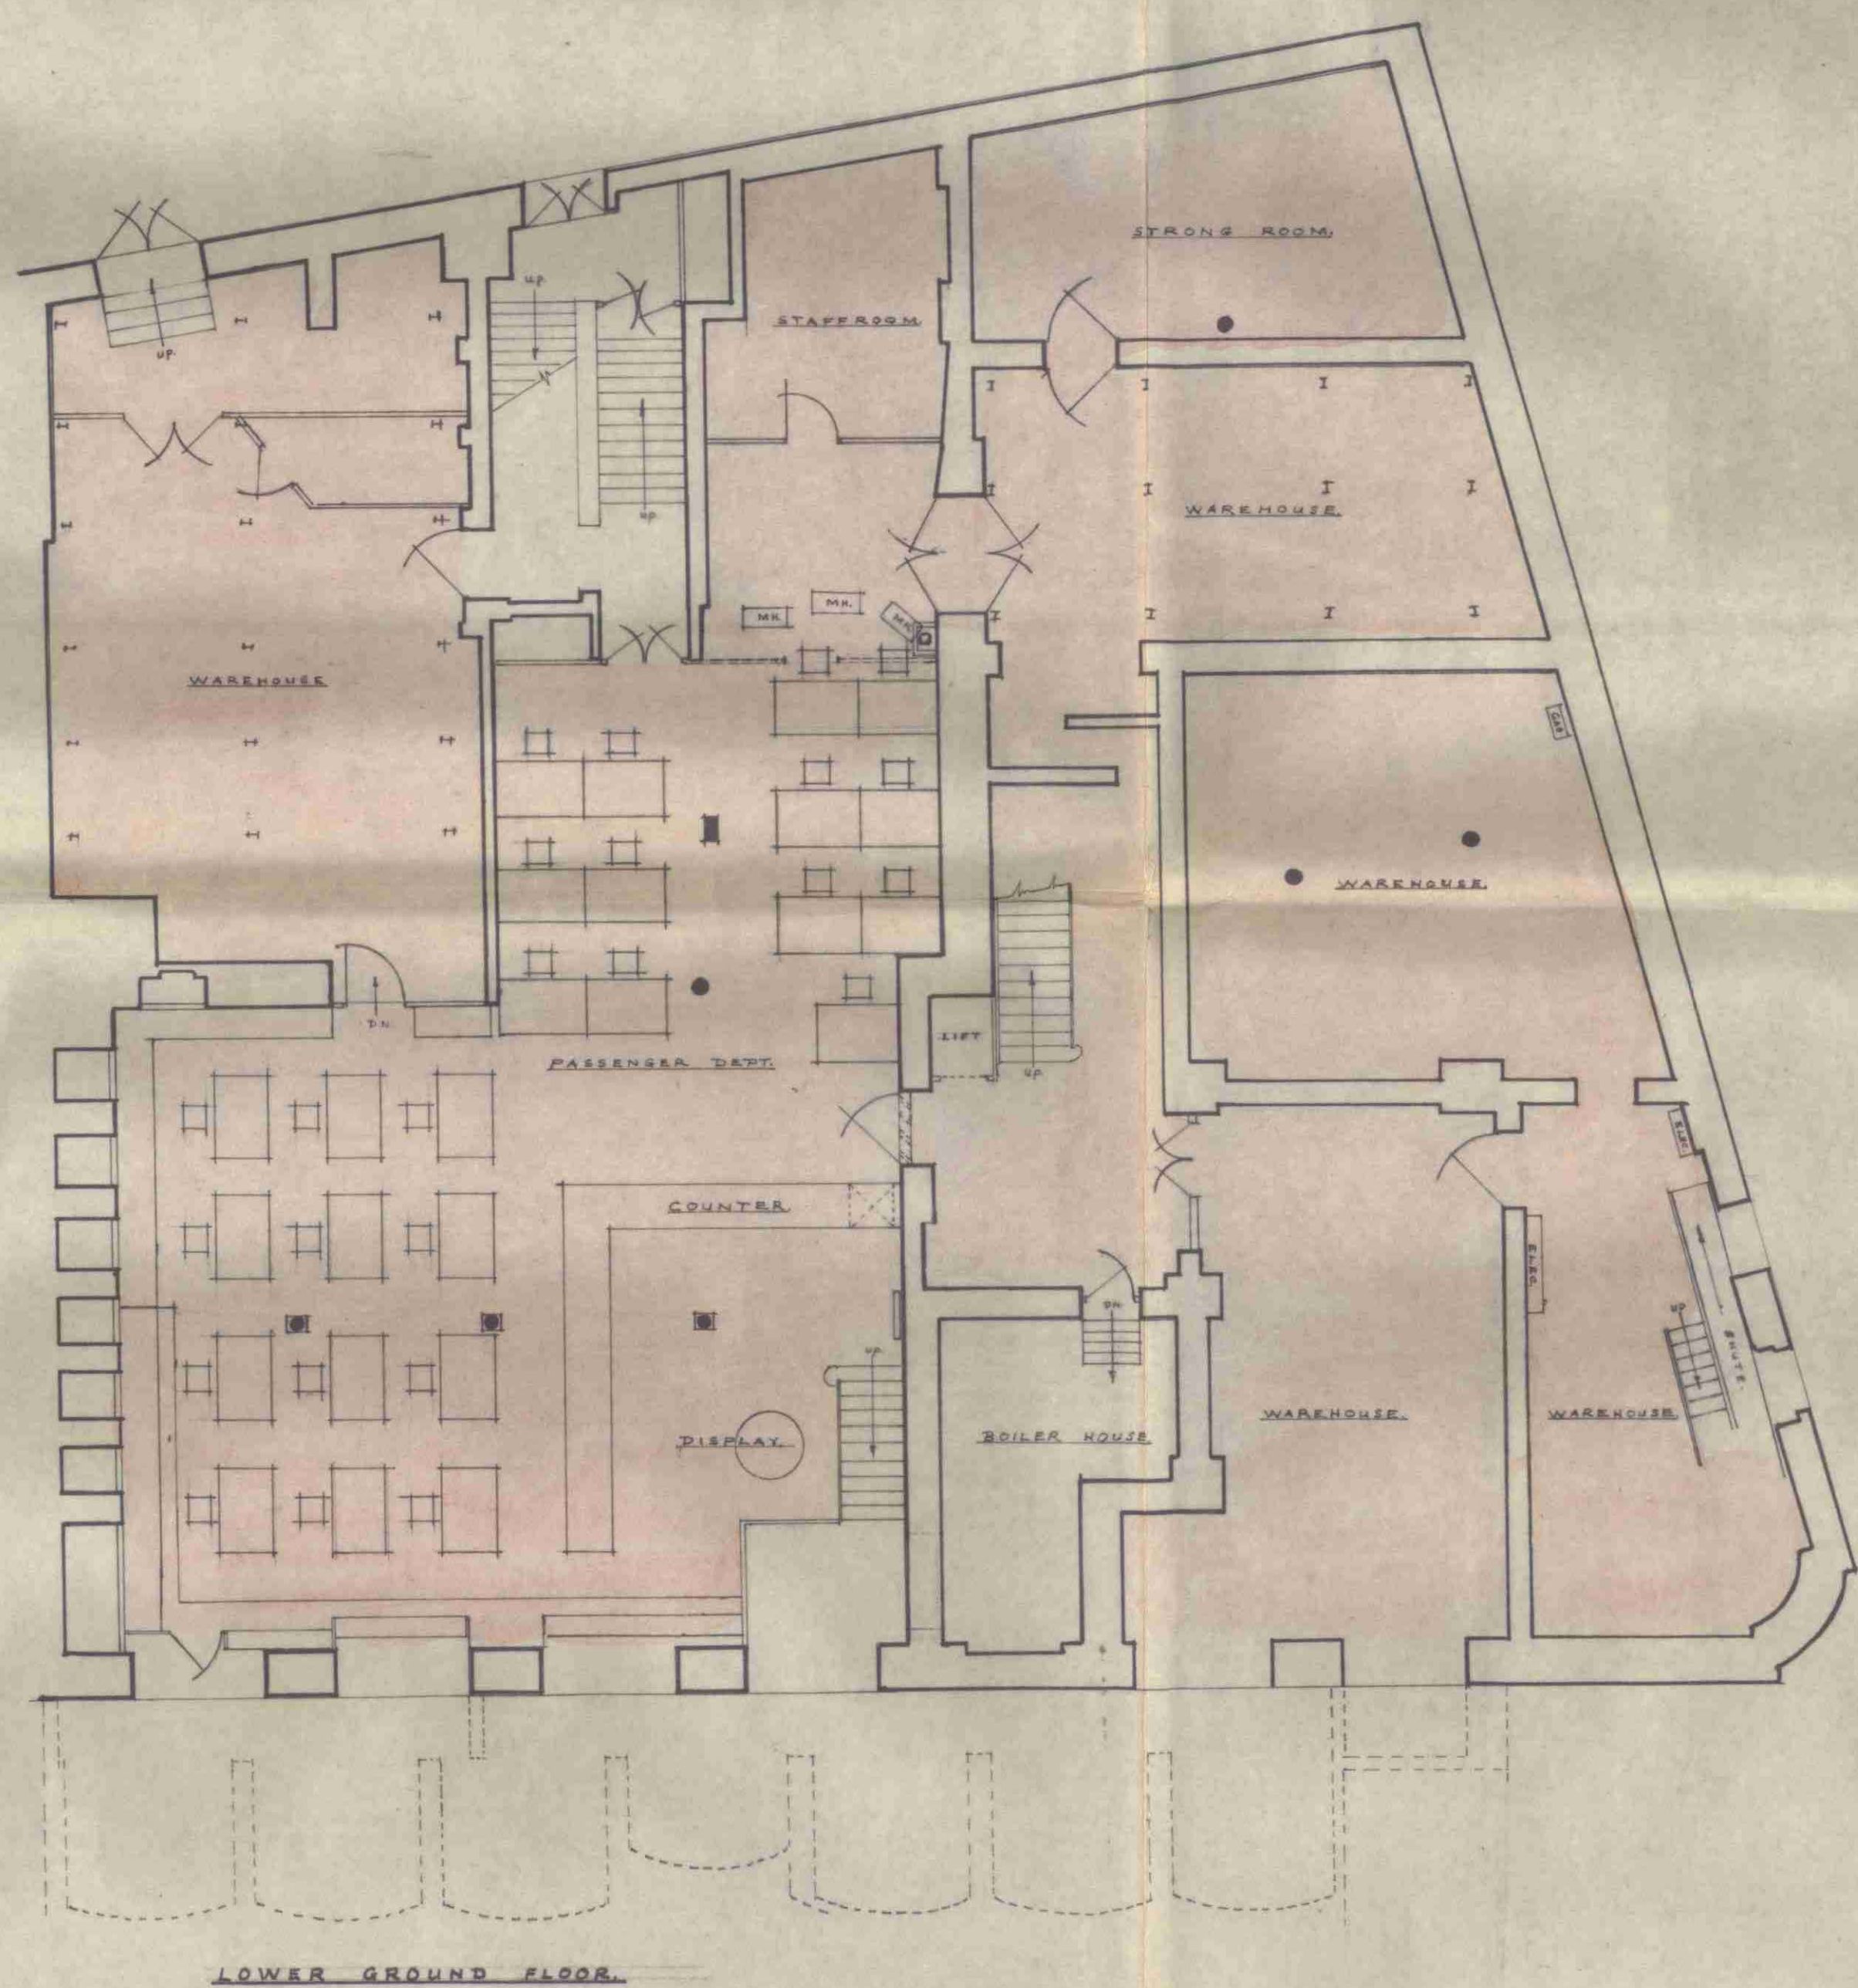

AMENDMENTS.	
LONDON PREMISES DEPT. THE NATIONAL CASH REGISTER CO. LTD. 206-210, MARLBORNE ROAD N.W.1.	
EXPRESS TRAVEL 27 FARRINGTON ROAD, E.C.1.	
CTP/N17/31/C/1340	
Drawn by J.A.G.	Date 7-6-71
SCALE 8 FEET TO 1 INCH	DRAWING N° ET 022