


①.

前门玻璃尺寸.-

Proposed shop front elevation plan

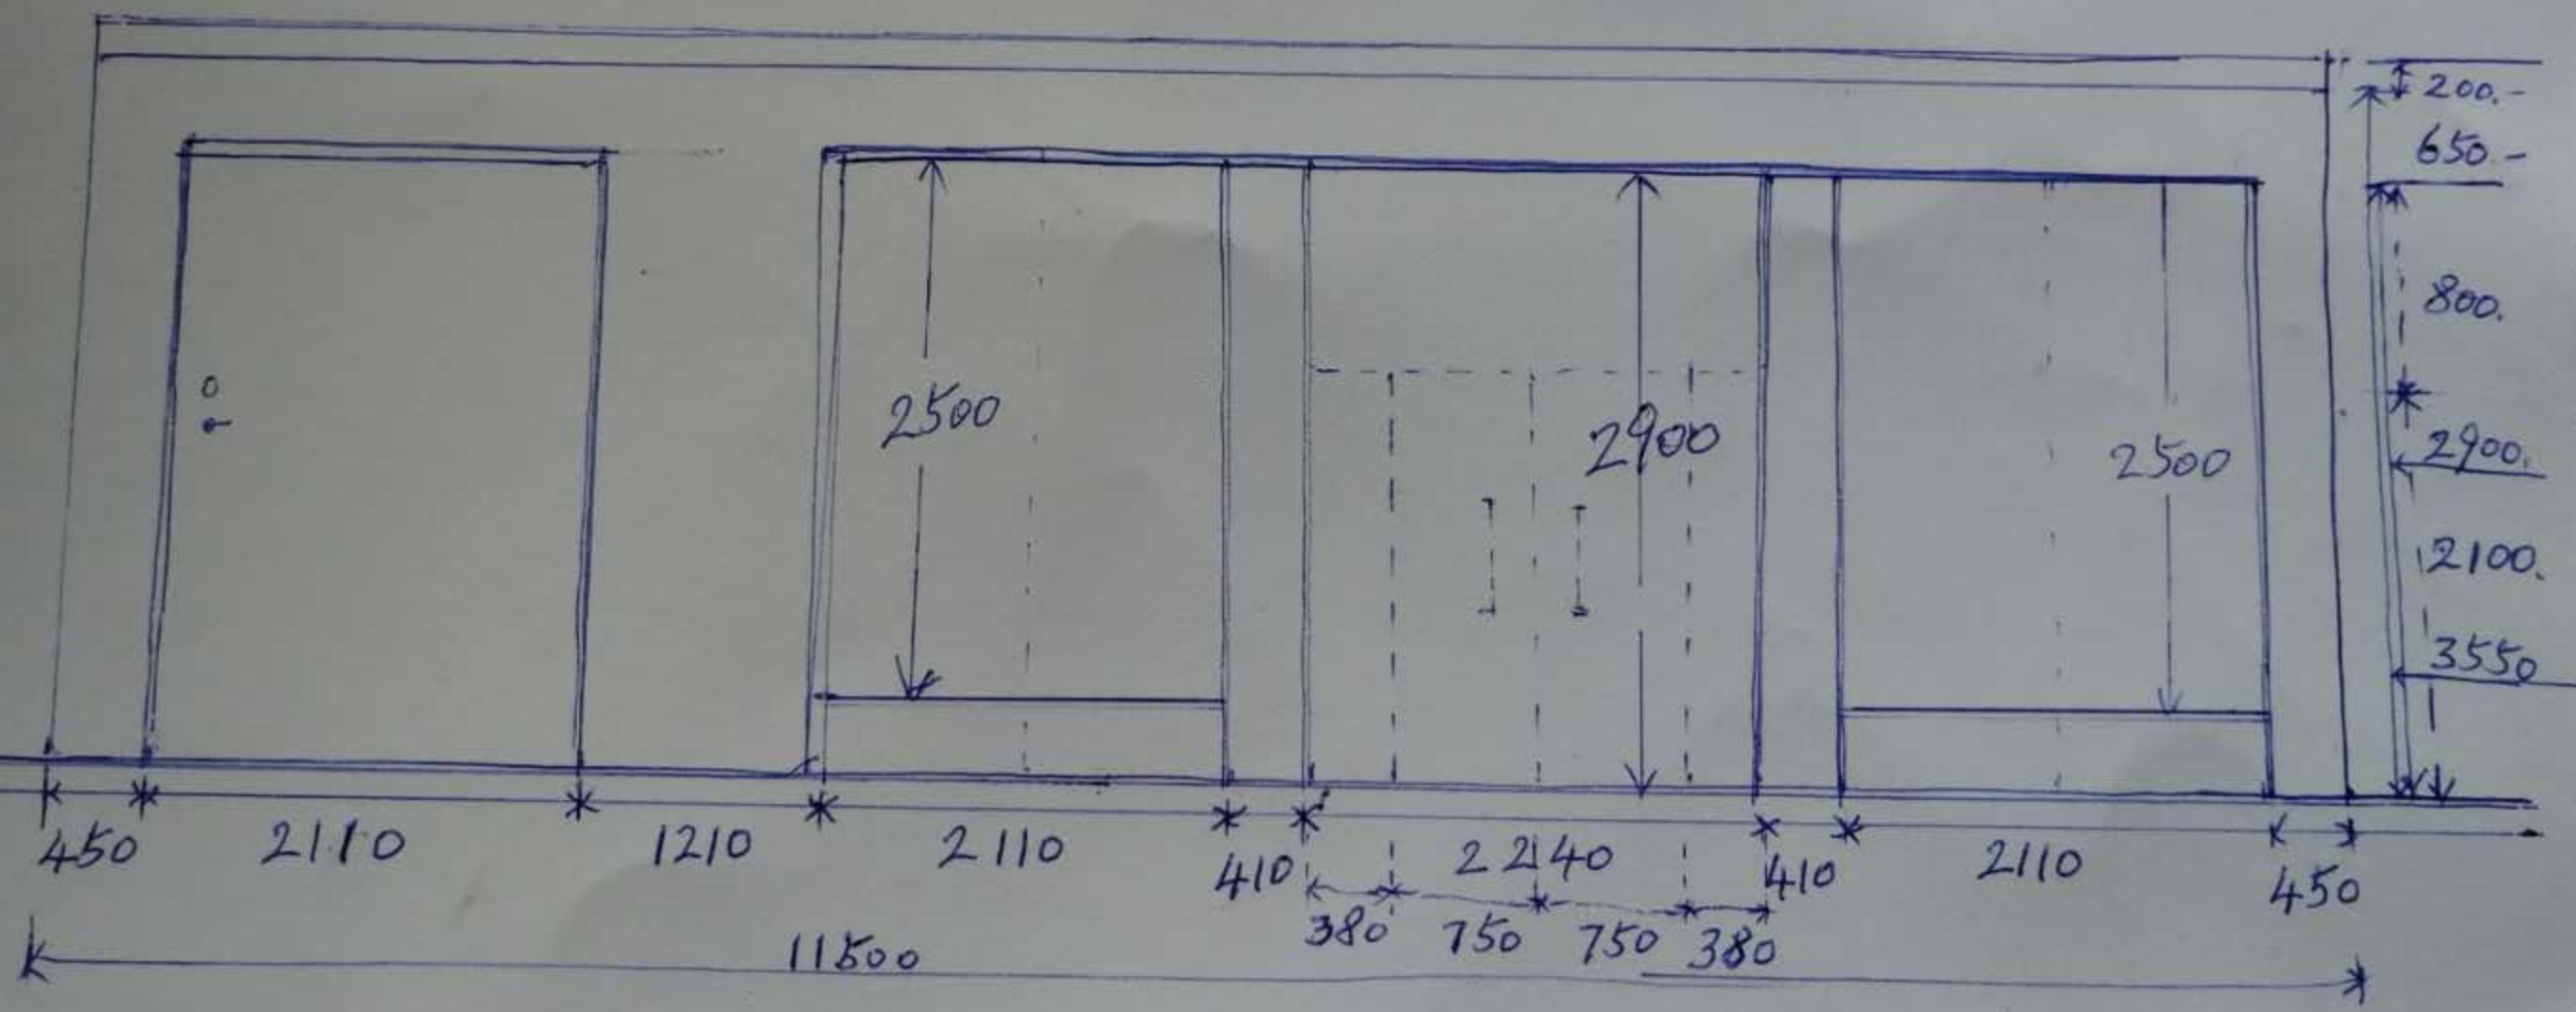

Handwritten notes at the bottom of the page, possibly a signature or date.