


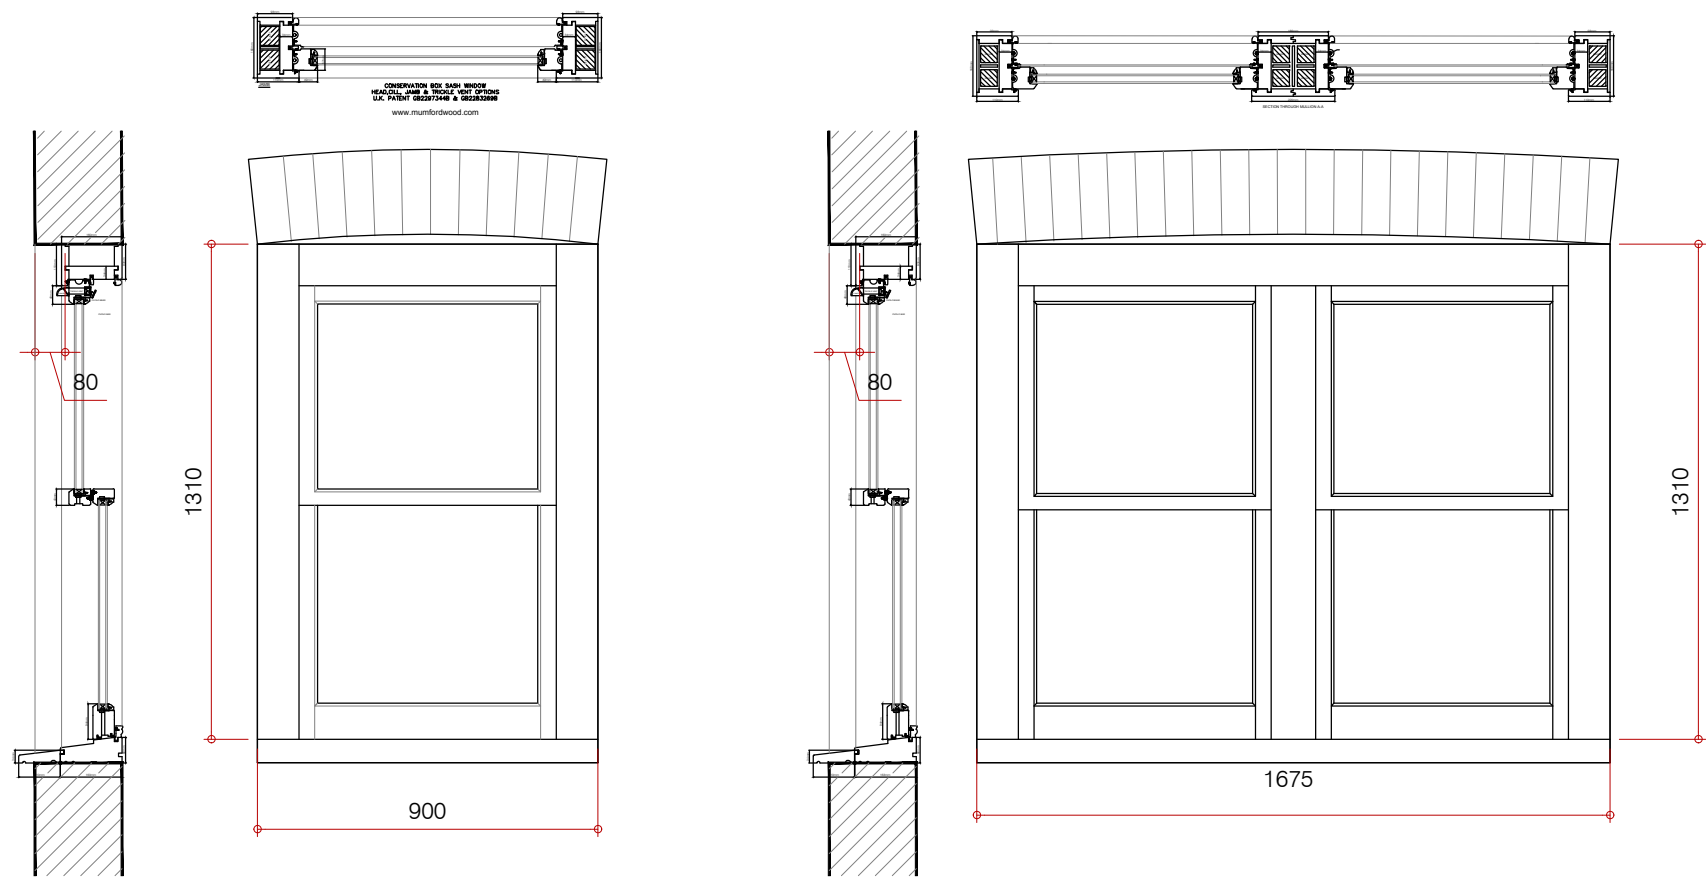

Rev.:	Description.:	Date.:	Initial by.:
-------	---------------	--------	--------------

PLANNING

Project Title:
32 Achilles Road, London, NW6 1EA
Single storey side infill extension

Drawing Title:
Window Elevations for side and rear
replacement windows

Date:
NOV 20

Project No.:	Drawing No.:	Rev.:	Scale:
104-20	3001	-	1:20@A1

Carter Designs

L o n d o n - H a r r o g a t e

Address
2 Michael Road
Cooper House
London
SW6 2AD

Address
81A Otley Road,
Harrogate
HG2 0DU

T: 01423 549 813
E: mail@carter-designs.com
W: www.carter-designs.com

Note.:
Do not scale this drawing All dimensions and setting out must be checked on site prior to Construction/manufacture. Any errors to be highlighted to Carter Designs. All rights reserved. No reproduction in any material form is permitted without consent. Copyright Carter Design Studio Ltd 2020 ©

SCALE - 1:20

