


ALL DIMENSIONS TO BE CHECKED ON SITE.

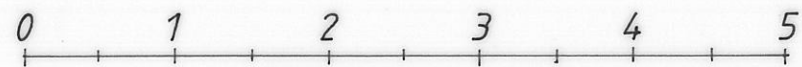

SCALE BAR = 1:50

Project 6 CONSTANTINE ROAD  
LONDON, NW3 2NG

Drawing Title  
PROPOSED GROUND FLOOR

Scale 1:50 Drawn KS  
Date JULY. 2020 Checked

Drawing No.	A
JKS/2020/02	
Drawing No.	Revision