




ALL DIMENSIONS TO BE CHECKED ON SITE.

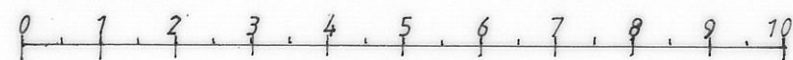

SCALE BAR = 1:100

Project 6 CONSTANTINE ROAD  
LONDON, NW3 2NG

Scale 1:100

Date JULY 2020

Drawn KS

Checked

Drawing Title

EXISTING & PROPOSED ELEVATIONS

Drawing No.

KS/2020/03

ABC

Drawing No. Revision