


General Notes

The data contained in this document includes proprietary rights of Mas. Any party in receipt of the document shall receive and hold the same in confidence and agrees not to duplicate or otherwise reproduce the document in whole or in part, nor disclose the contents of the same without the written consent of Mas.

- Notes:
- 1. Measurements are based on metric system.
 - 2. All levels are in meters to Ordnance Datum Newlyn (ODN) unless noted otherwise.
 - 3. Do not scale off the drawing and CAD file.
 - 4. All shown figure dimensions are to be followed.
 - 5. Do not use for construction unless expressly permitted.
 - 6. This drawing shows design intent only.
 - 7. Contractor should verify all conditions, levels and dimensions on site and notify contract administrator of any variations from dimensions before construction and/or fabrication.
 - 8. Drawings to be read in conjunction with all relevant documents, which include but are not exhaustive - MEP Structures, shop/fabrication drawings and CDM documents.
 - 9. This drawing may contain colour data. Please refer to original electronic document.
 - 10. These are architectural drawings only. Refer to consultant drawings for further information.
 - 11. Existing buildings to be measured on site and confirmed by contractor.
 - 12. Also refer to accompanying Schedules and drawings.

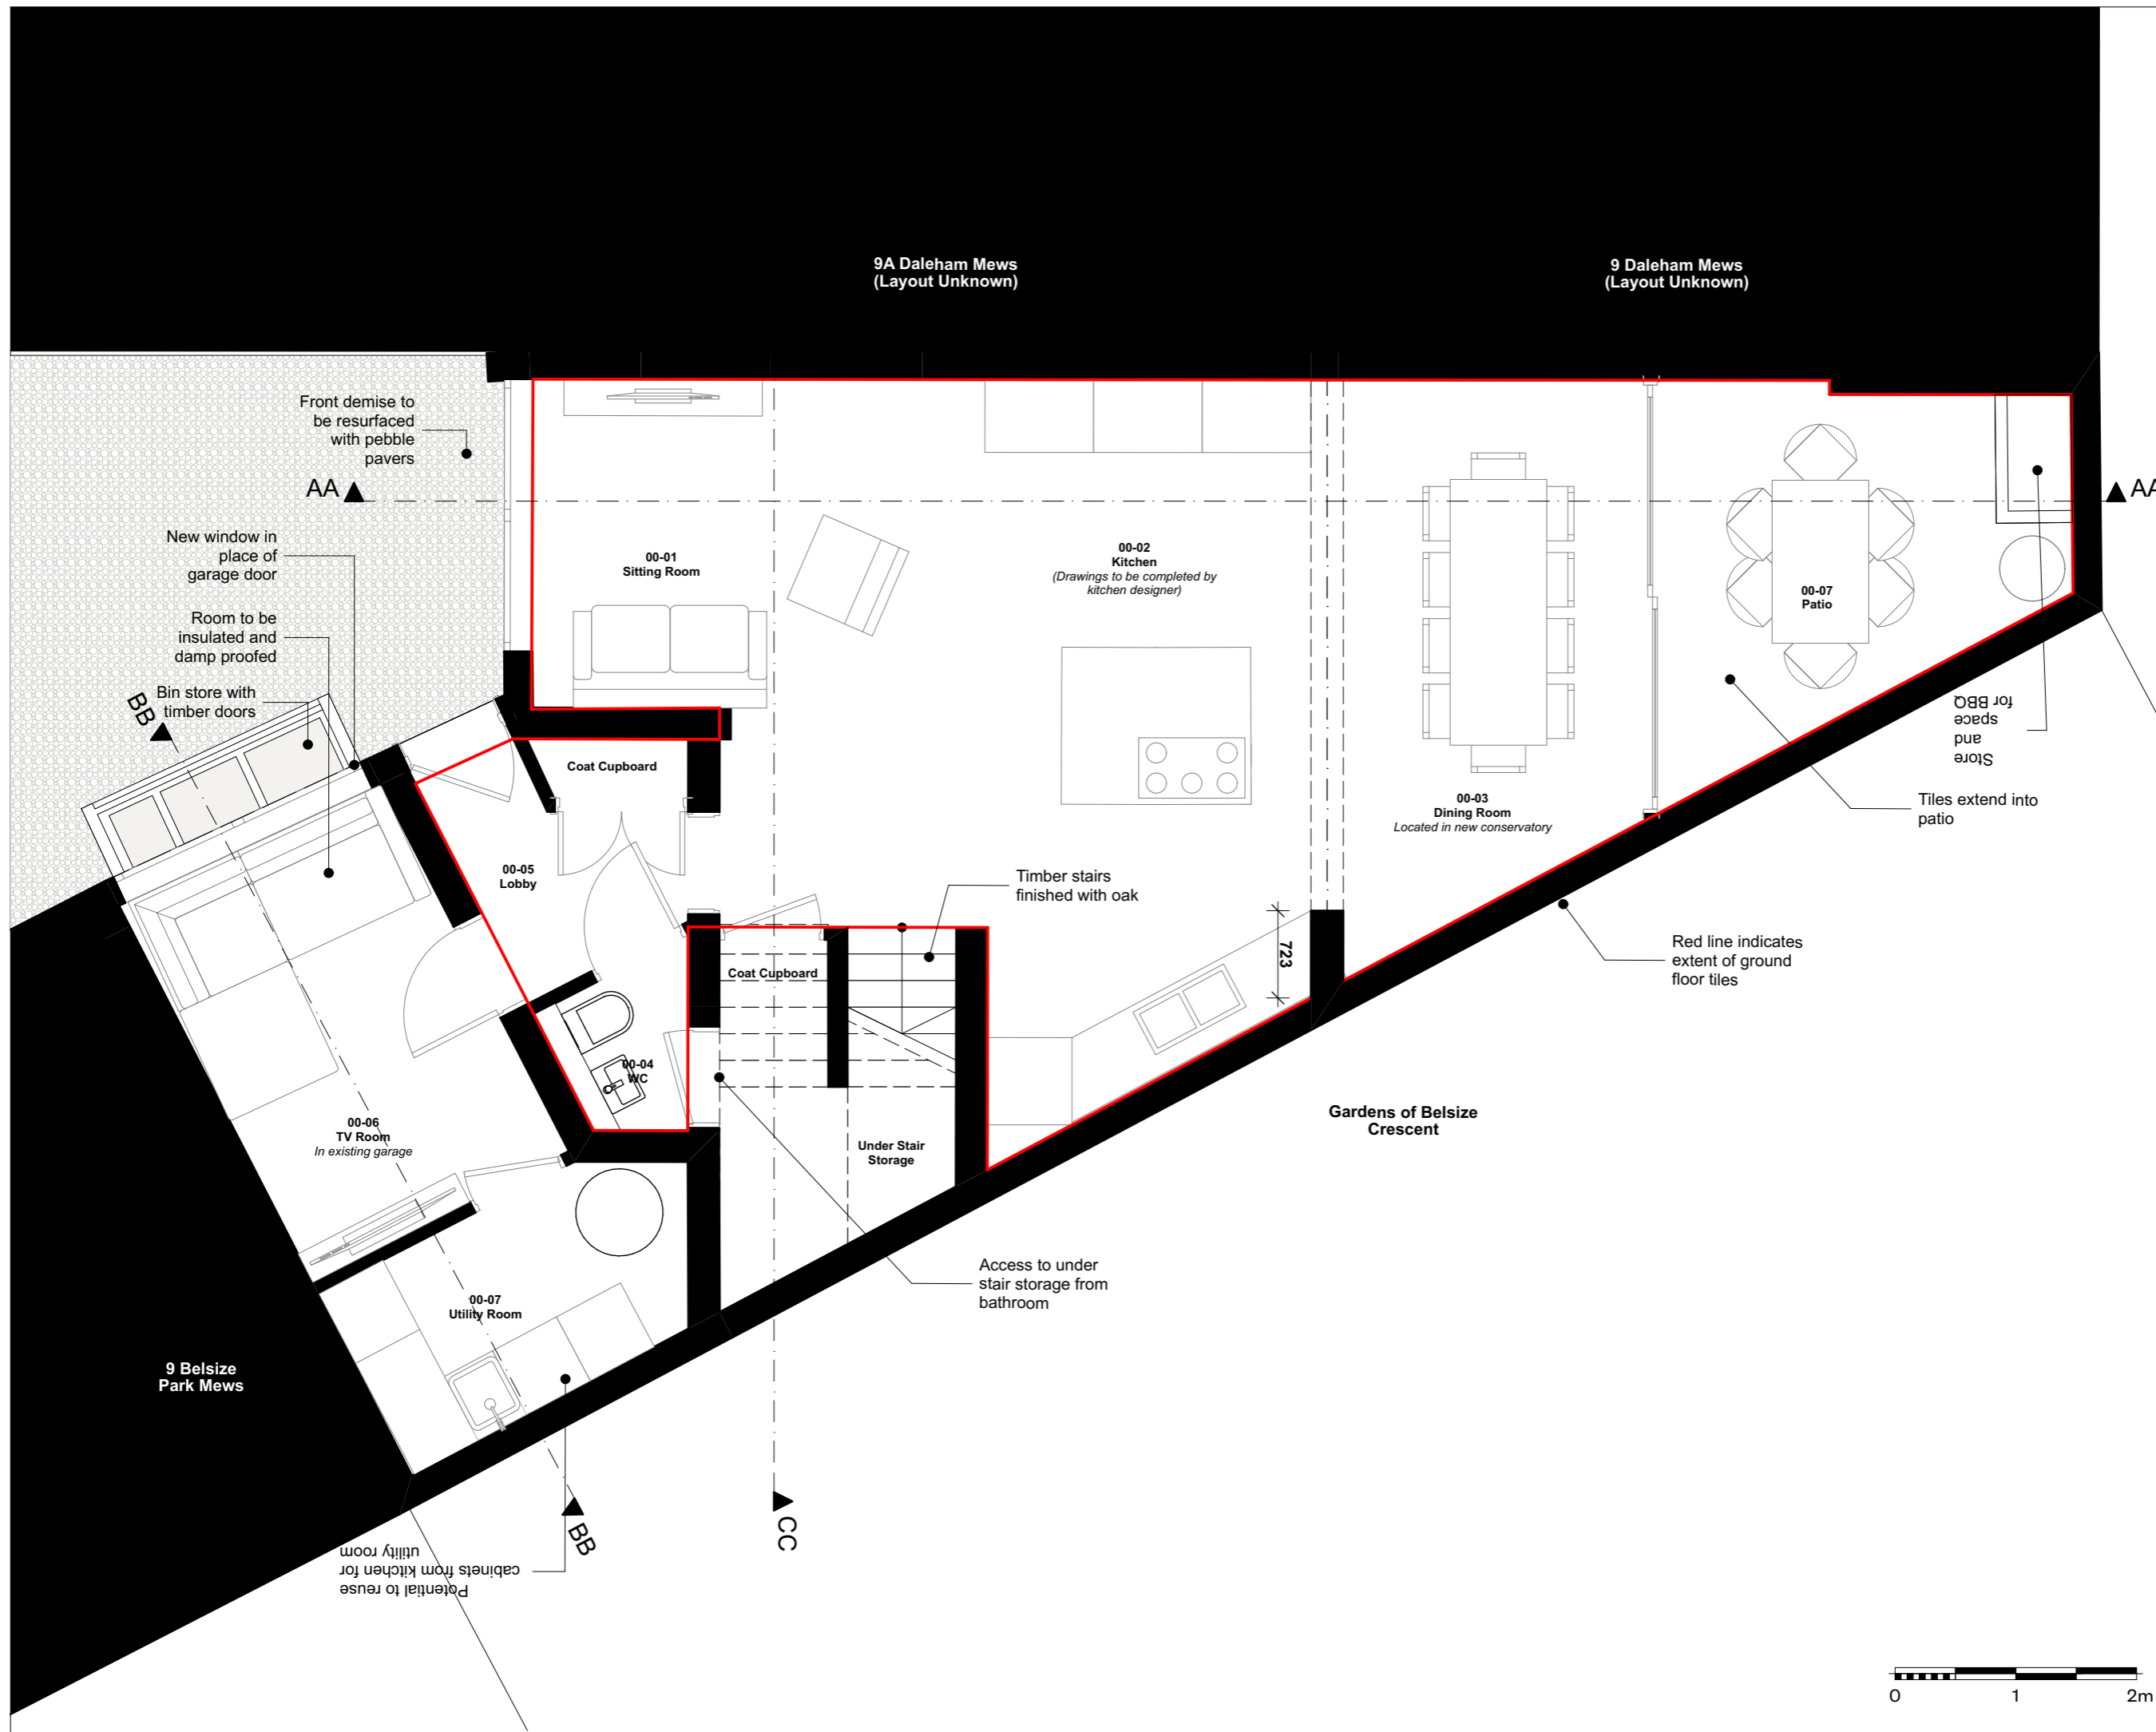

Revision	Date	Description

Key Plan



**OLIVER
PARTINGTON**

CLIENT Denise Spreag & Phil Peters	
PROJECT NAME Belsize Park Mews	
PROJECT NO. 005	STAGE 4
DRAWING NAME Ground Floor	
SCALE 1:50 @ A3	DATE 18/11/2020
DRAWN BY OP	CHECKED BY REV / STATUS PLANNING FOR INFORMATION
DRAWING NO. 06-00	

