



Section A: 1:20

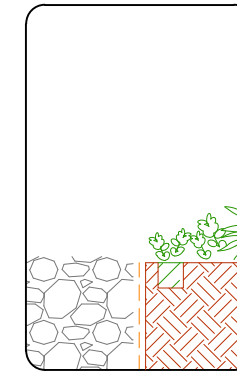

Plug Plants

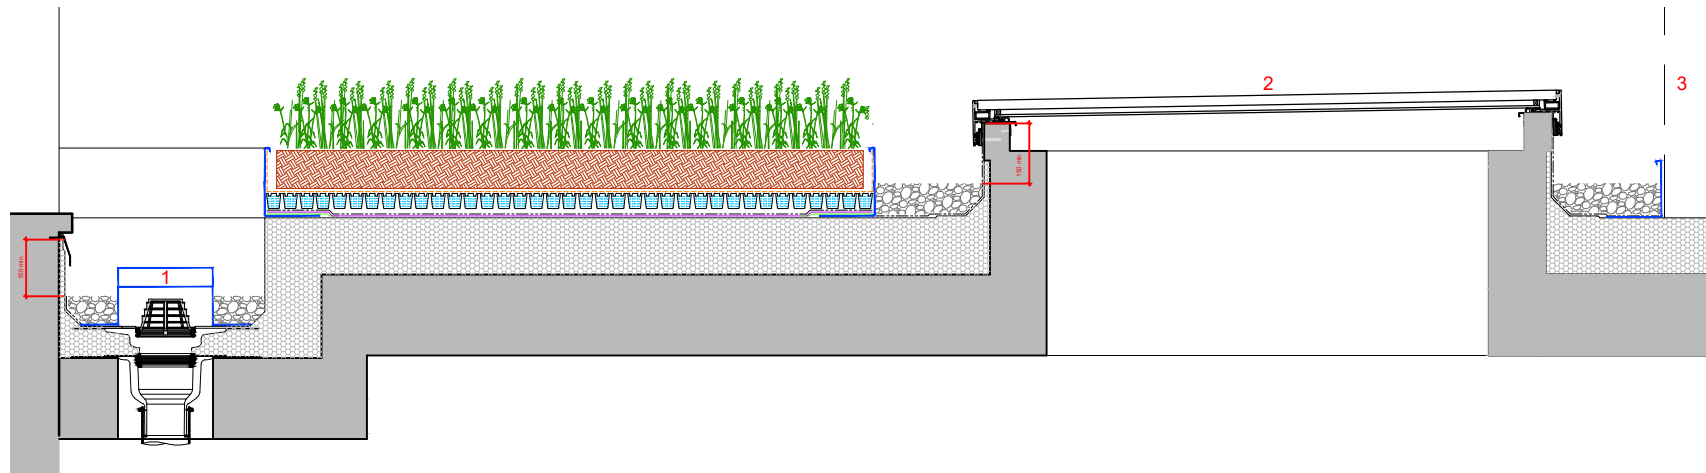

Section B: 1:20

Vegetation Termination Detail; not to scale


DETAIL KEY:



Plug / Seed Mix Planting or Bauder XF118 UK Native Species Wildflower Blanket (Vegetation type is indicative only. Refer to the Schedule of Planting for the correct vegetation to be Used)




Extensive / Biodiverse Substrate depth: **100 mm min**

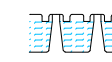

DES40 Drainage Board (Refer to the specification for the correct board to be used)



Bauder Filter Fleece

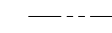

Bauder Protection Mat



Bauder PE Foil




Additional Bauder Capping Sheet / Membrane to secure the metal trim



Warm roof waterproofing system with bitumen membrane



Deck / Substrate

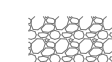

Vegetation barrier: **100mm min deep & 300mm min wide**



Edge / Drainage trim. Secured in place by separate pieces of torch applied Bauder Plant-E Capping Sheet. For vegetation/substrate build-up depths greater than 150mm, a bespoke perforated edge/drainage trim is required.

1

Bauder compact rainwater outlet with leaf guard


2

walk-on glazed rooflight


3

line of external plant enclosure

NOTE: system saturated weight, excluding waterproofing system and planting (from): **140Kg/m²**

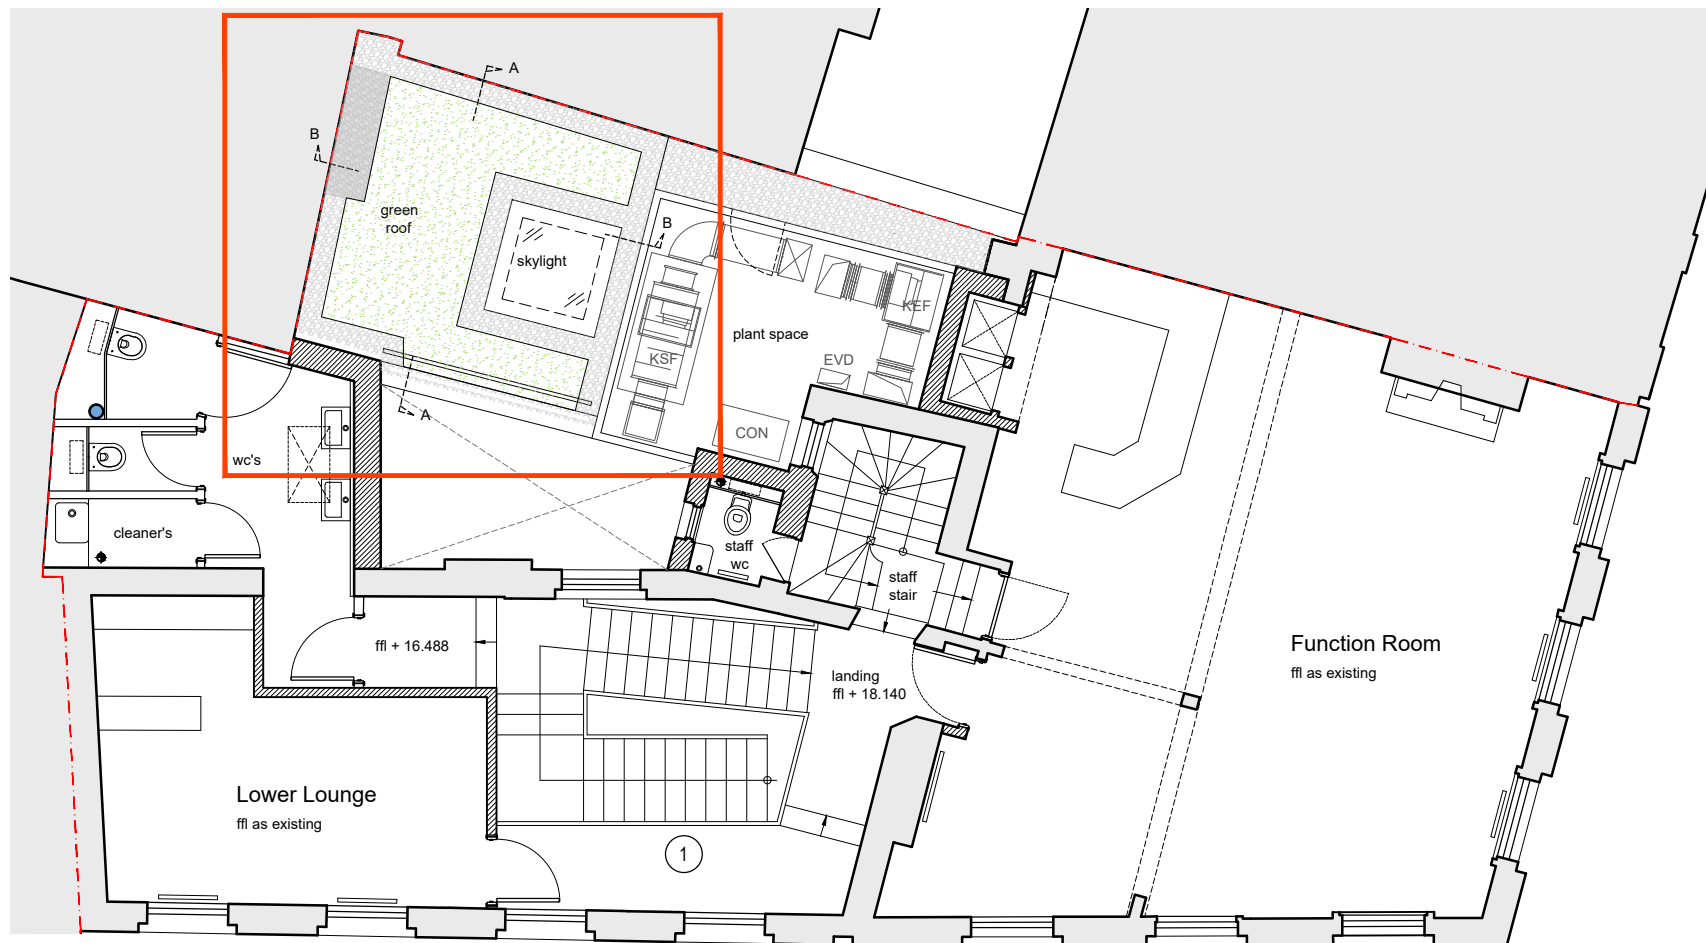

Key Plan

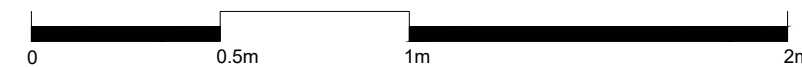

The use of this data by the recipient acts as an agreement of the following statements. Do not use this data if you do not agree with any of the following statements:-

All drawings are based upon site information supplied by third parties and as such their accuracy cannot be guaranteed. All features are approximate and subject to clarification by a detailed topographical survey, statutory service enquiries and confirmation of the legal boundaries.

Do not scale the drawing. Use figured dimensions in all cases. Check all dimensions on site.

Report any discrepancies in writing to Palmer Lunn Architects before proceeding.

P01	Planning Issue	19.11.20	AMe	APa
-----	----------------	----------	-----	-----

Rev	Description	Date	Drn	Chk
-----	-------------	------	-----	-----

Status
PLANNING

Client
Bohemia Club

Project
The Apple Tree Public House
45 Mount Pleasant
London WC1X 0AE

Drawing
Living Roof Details
As Proposed
SHEET 2 OF 2

Project No.	Drawing No.	Revision
18003	BHM-A-P-301	P01

Scale @ A3	Drawn By
1:20	AMe