


Do not scale: All written dimensions must be checked on site before work commences on site or in shop. Figured dimensions take precedence over those scaled. Discrepancies, where identified must be reported immediately.


All work must be carried out in accordance with the Building Regulations and to the satisfaction of the Local Authority.



Architrave and skirting elevation 1:10

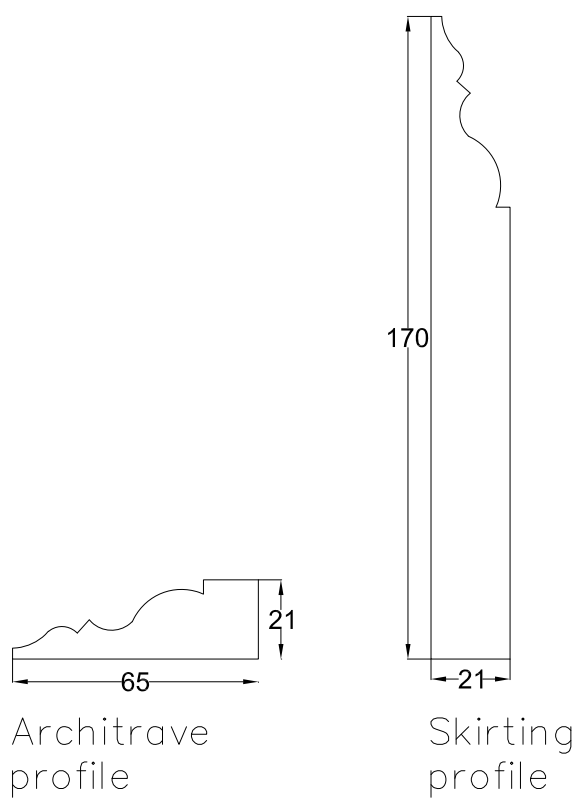

Architrave and skirting details 1:2

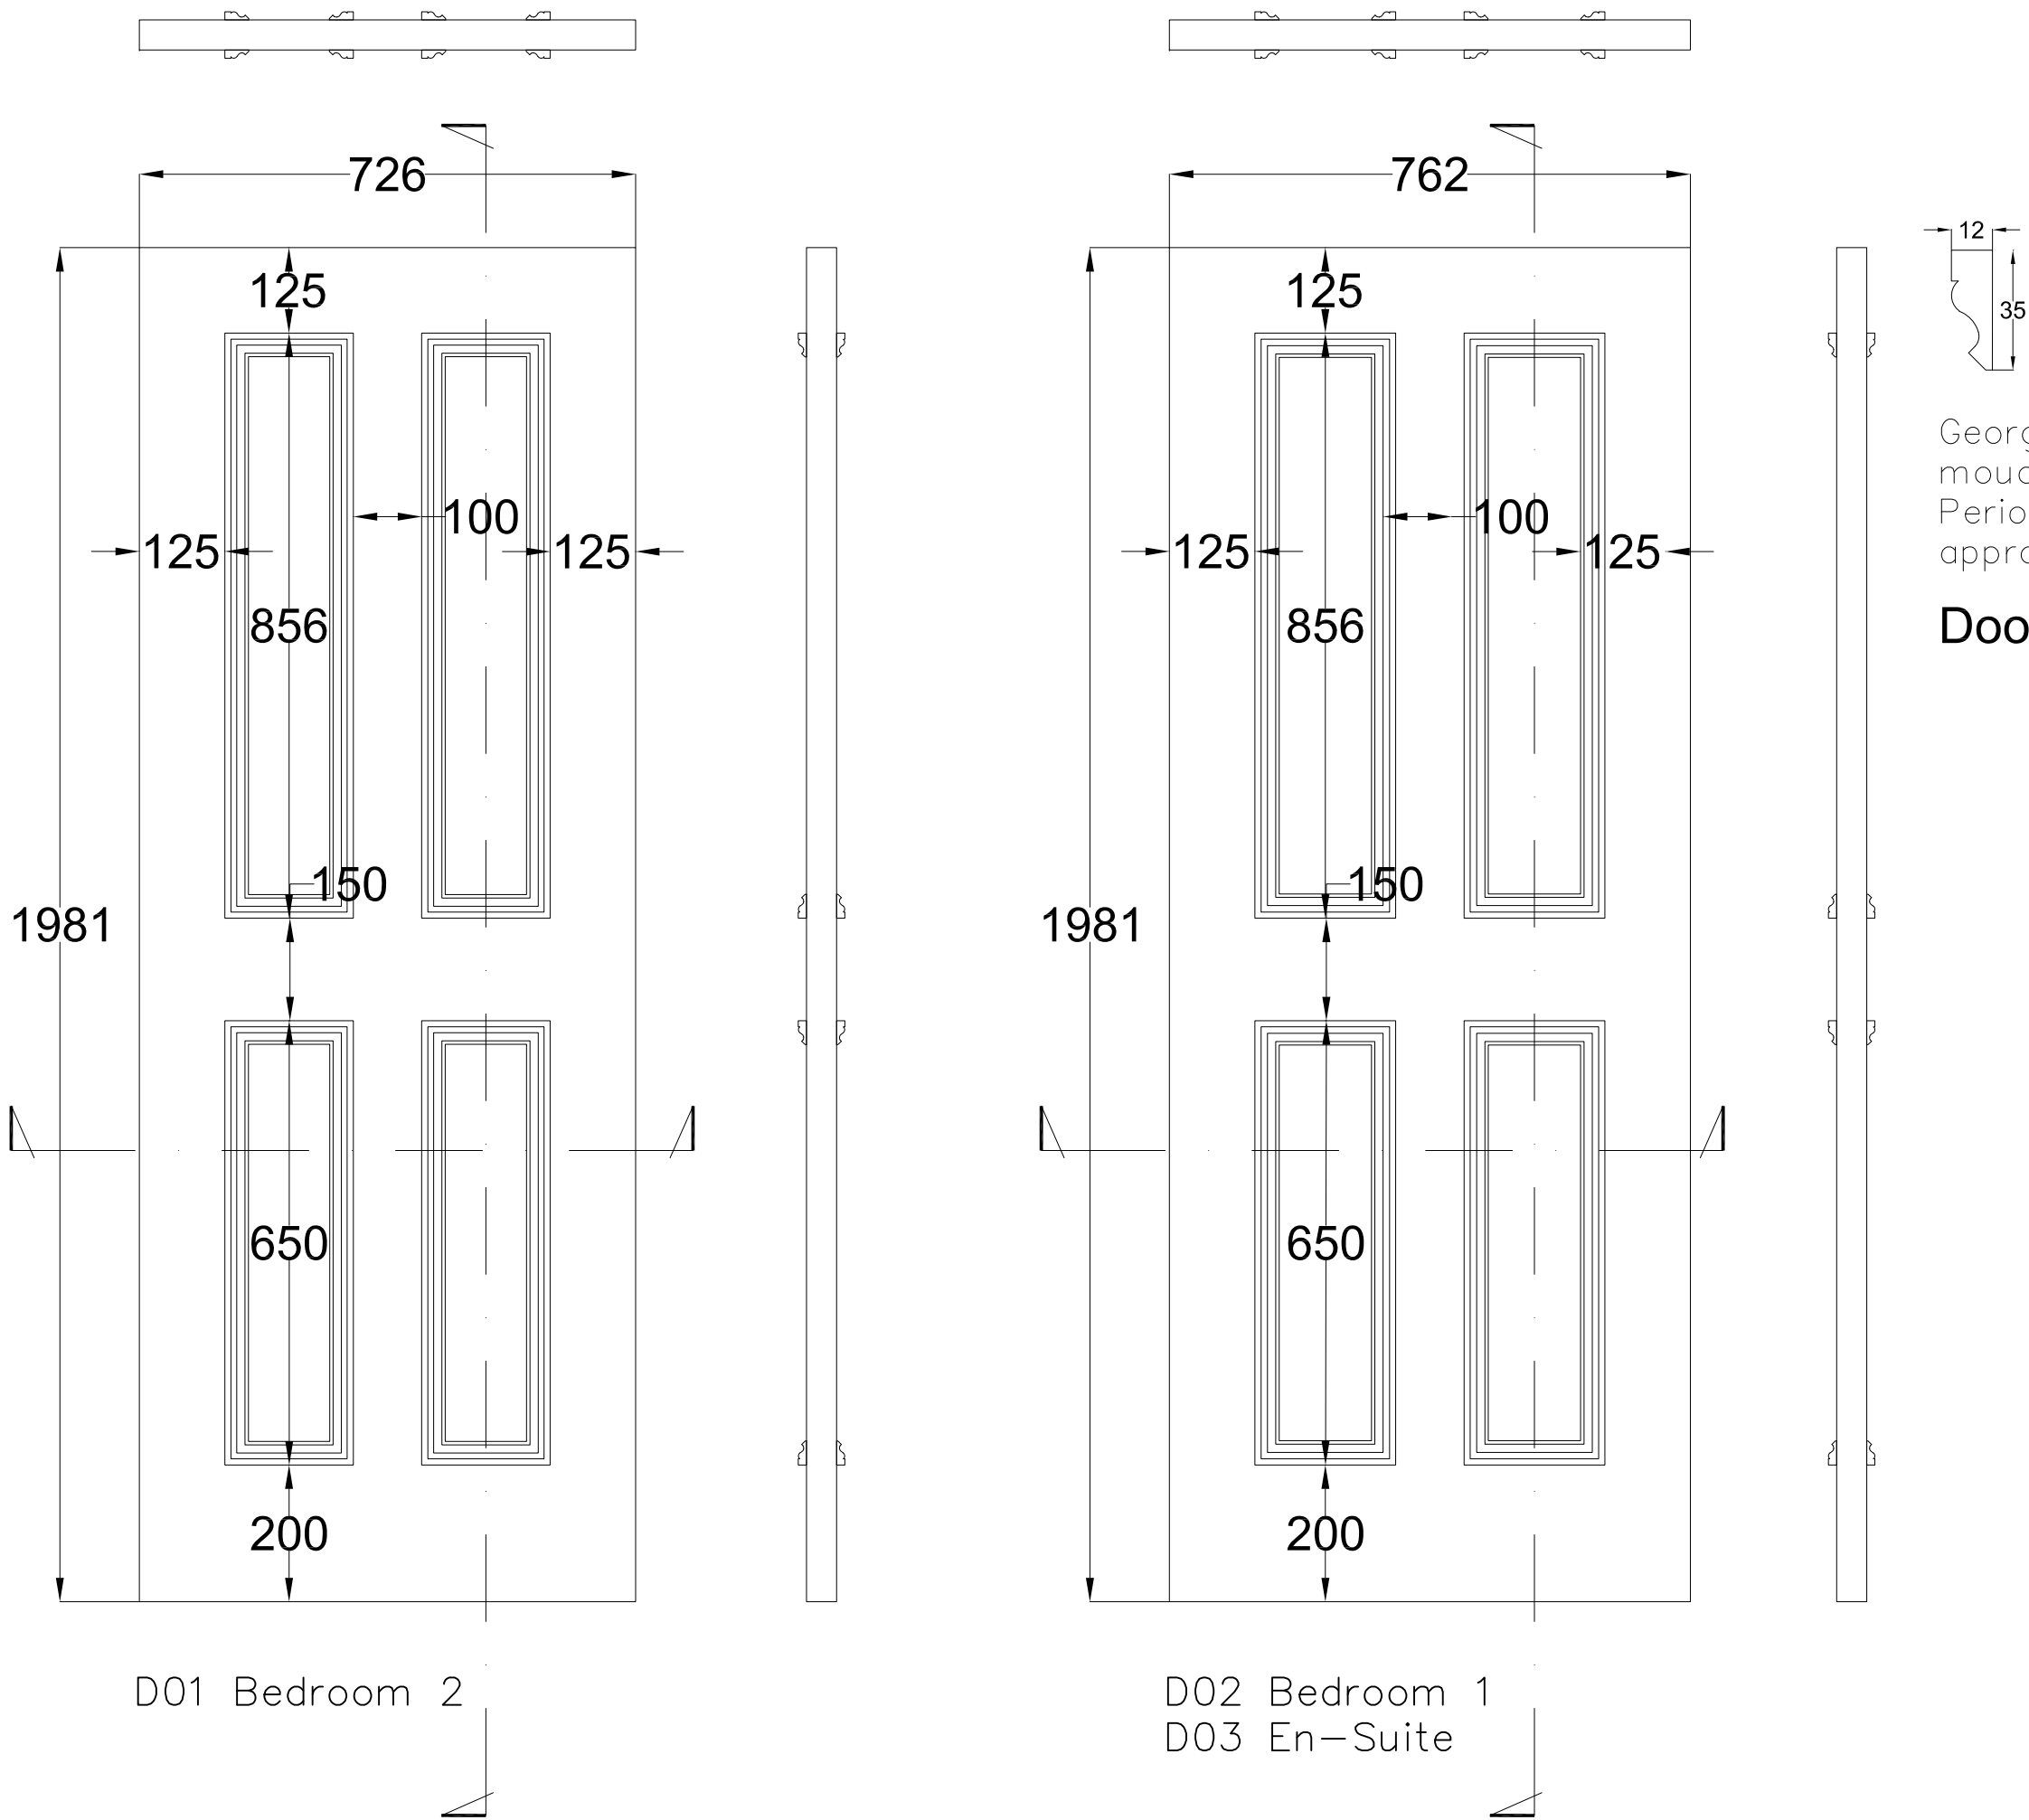

Door elevations and sections 1:10

Georgian style door moulding by Period Mouldings or similar approved

Door moulding 1:2

Client:  
-  
Project Title:  
132a St Pancras Way  
London  
NW1 9NB

Drawing Title:  
Proposed Door and Architrave Details

Drawn:  
Scale: 1:10 & 1:2 @ A1  
Dwg.No.: BPR.01.03

Date: 20.10.2020

HARTLEYS PROJECTS LTD  
PO BOX 43391, LONDON  
N5 1SZ 020 73549268