
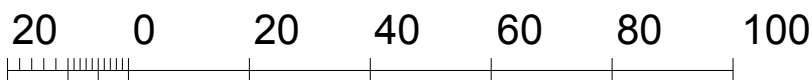


ronald fender designs

architectural and interior design consultants

West House, Thornhill, Limpsfield, Surrey, RH8 0ED. 01883 730373

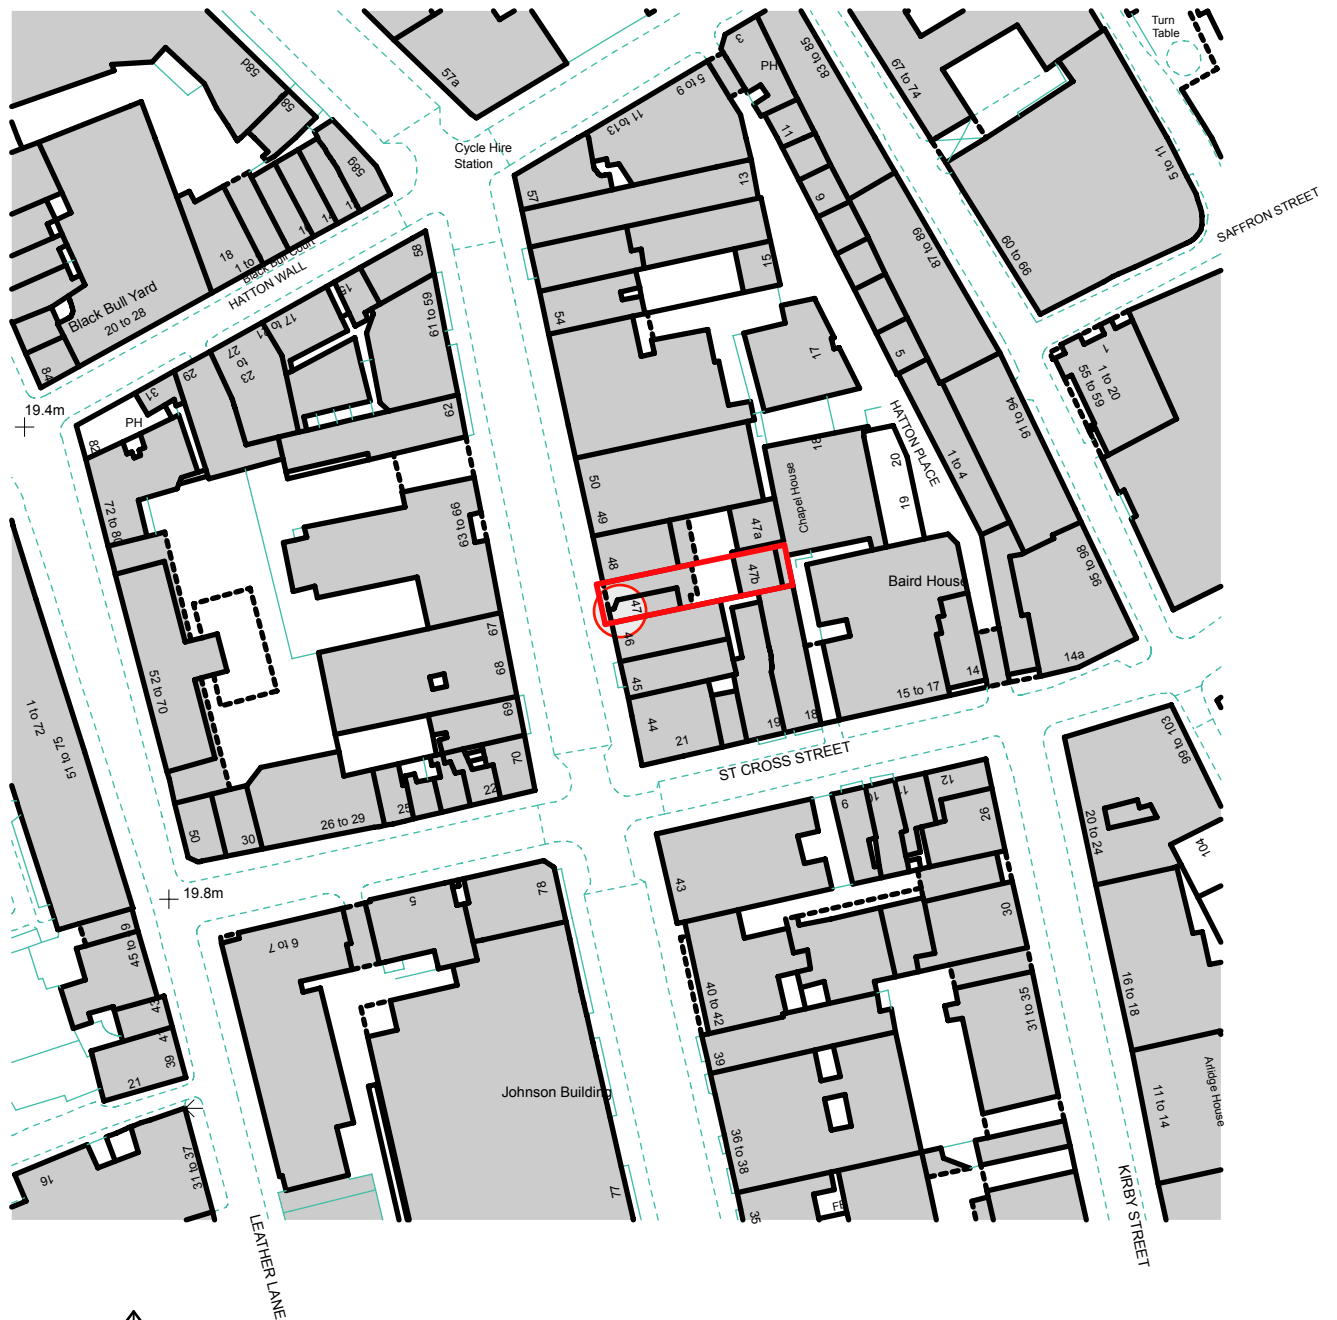

Metres

notes:
1. This drawing is copyright and must not be copied or reproduced without written consent.
2. The builder is to work to figured dimensions and must not scale the drawing.

revisions:

title:
47 HATTON GARDEN
SITE LOCATION PLAN

drg no: 15091/SLP
scale: 1 : 1250 @ A4
date: 20-11-2020
drawn by: NGH