


EXISTING FRONT ENTRANCE

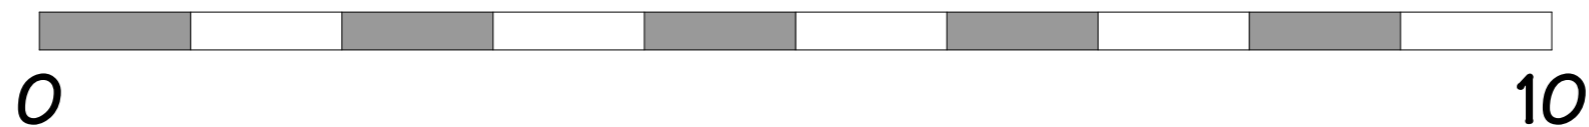

<p>notes:</p> <ol style="list-style-type: none"> 1. This drawing is copyright and must not be copied or reproduced without written consent. 2. The builder is to work to figured dimensions and must not scale the drawing. 	<p>revisions:</p>
---	-------------------

ronald fender designs
 architectural and interior design consultants
 West House, Thornhill, Limpsfield, Surrey, RH8 0ED. ☎ 01883 730373

title:
 46 HATTON GARDEN
 LONDON EC1
 EXISTING FRONT ENTRANCE

drg no: 15091/T04
 scale: 1 : 50 @ A3
 date: 20-11-20
 drawn by: NGH