
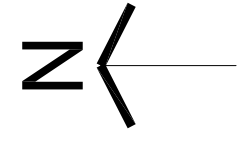


REVISIONS	Rev.	Date	By

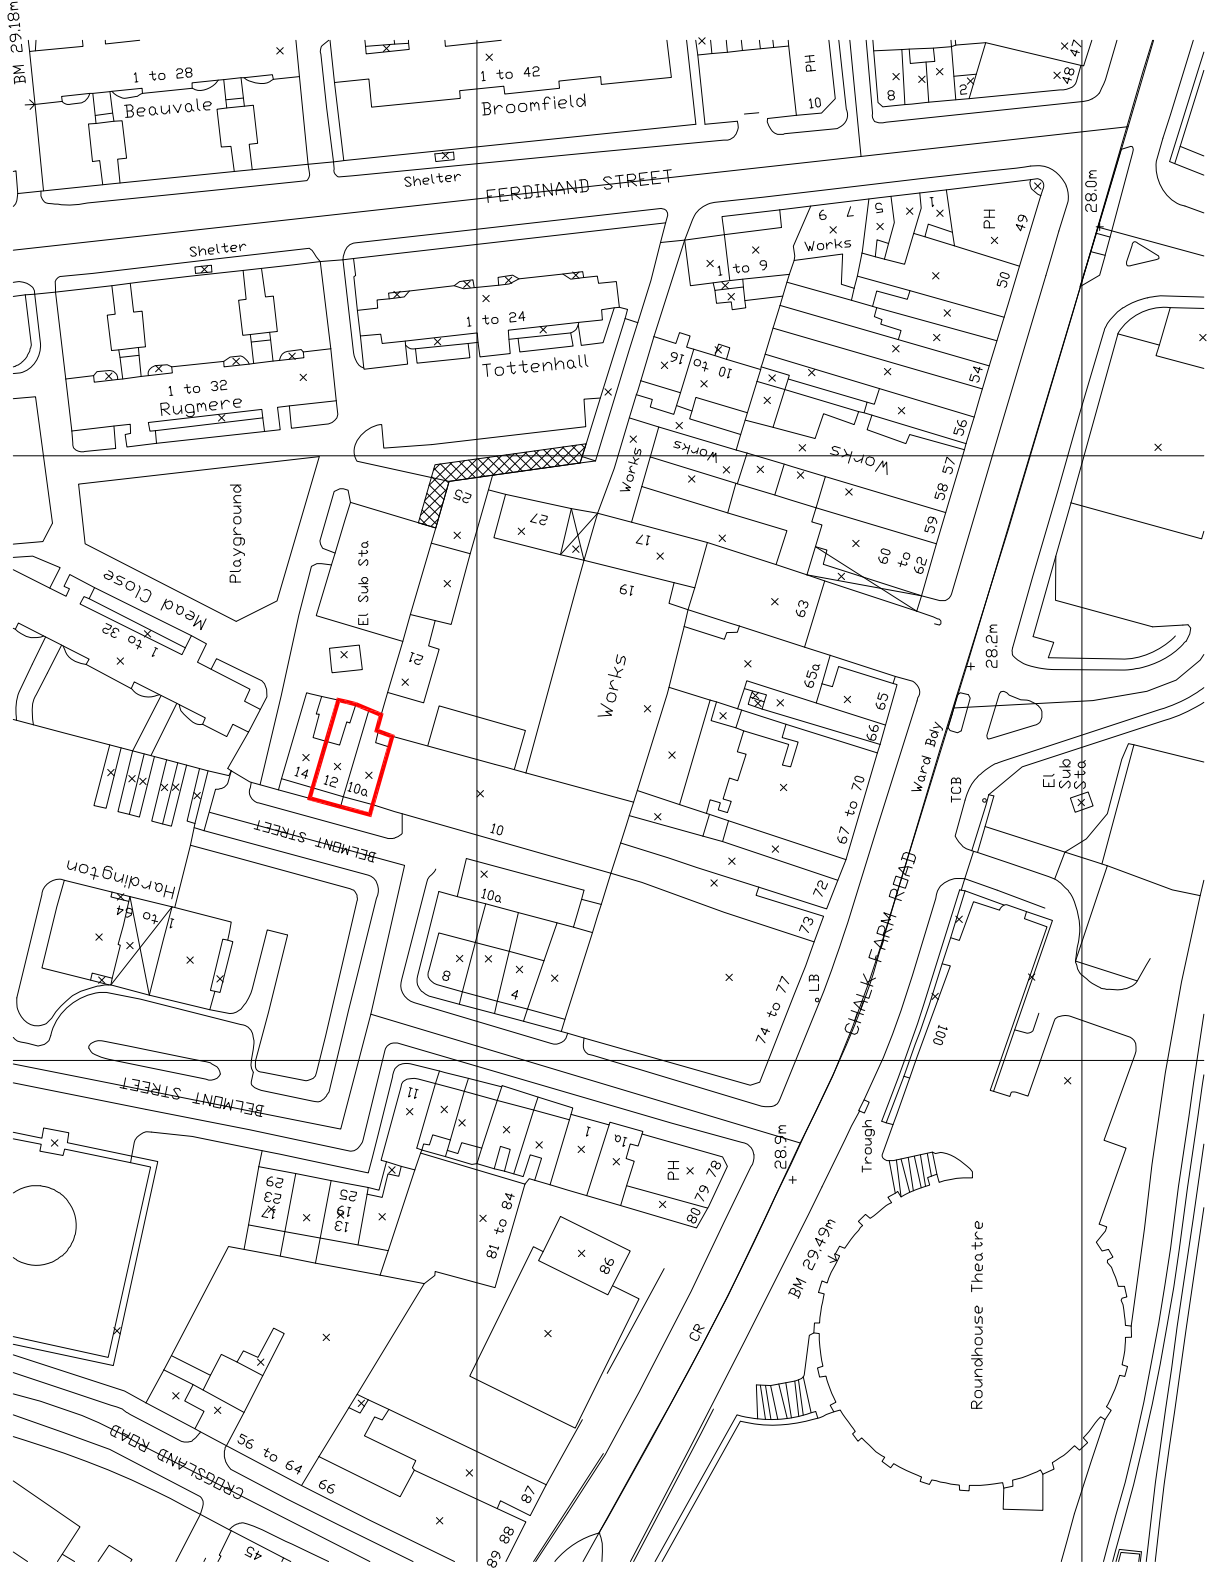

— APPLICATION SITE

Crown Copyright. All rights reserved. Licence Number 100020449
Scale 1:1250

SITE LOCATION MAP



PLANNING APPLICATION

ALL DIMENSIONS TO BE CHECKED ON SITE
WORK TO FINISHED DIMENSIONS ONLY
REPORT ANY DISCREPANCIES IMMEDIATELY
AT THE START OF WORK AND BEFORE PROCEEDING

Contemporary Design Solutions

46 Great Marlborough Street
London
W1F 7JW
Telephone: 020 7464 8000 Fax: 020 7464 4044

Client
WARMHAZE LTD

Project Title
New Roof Terrace
10a-12 Belmont Street, LONDON NW1

Drawing Title
Site Location Plan

Scale: 1:1250@A3 Date: November 2020
Drawn: LV Checked:
Drawing No. 201110-A(SO)001 Rev.: