
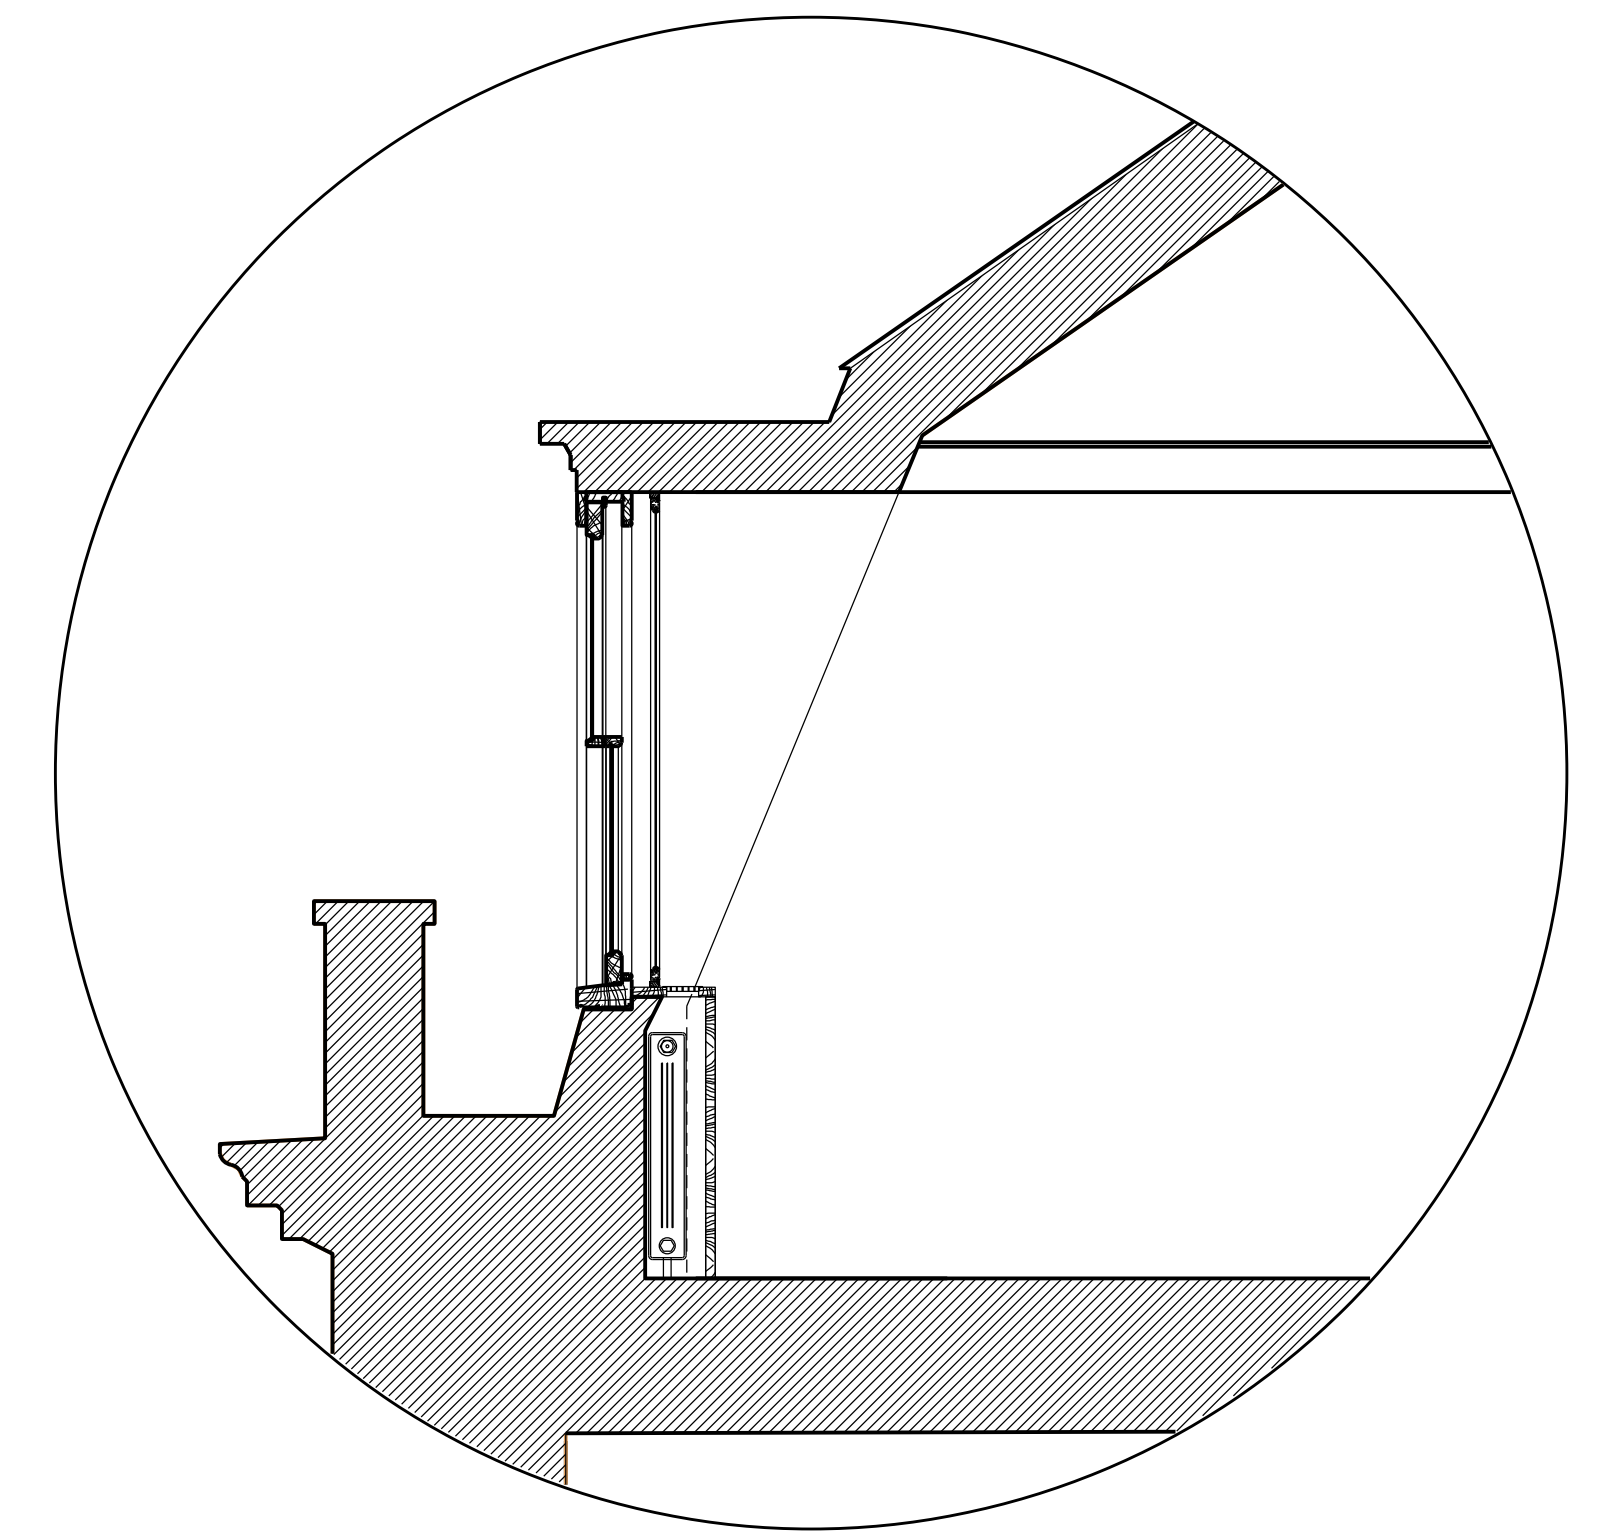


TYPICAL SECTION THROUGH LOWER GROUND FLOOR WINDOW
SCALE 1:20

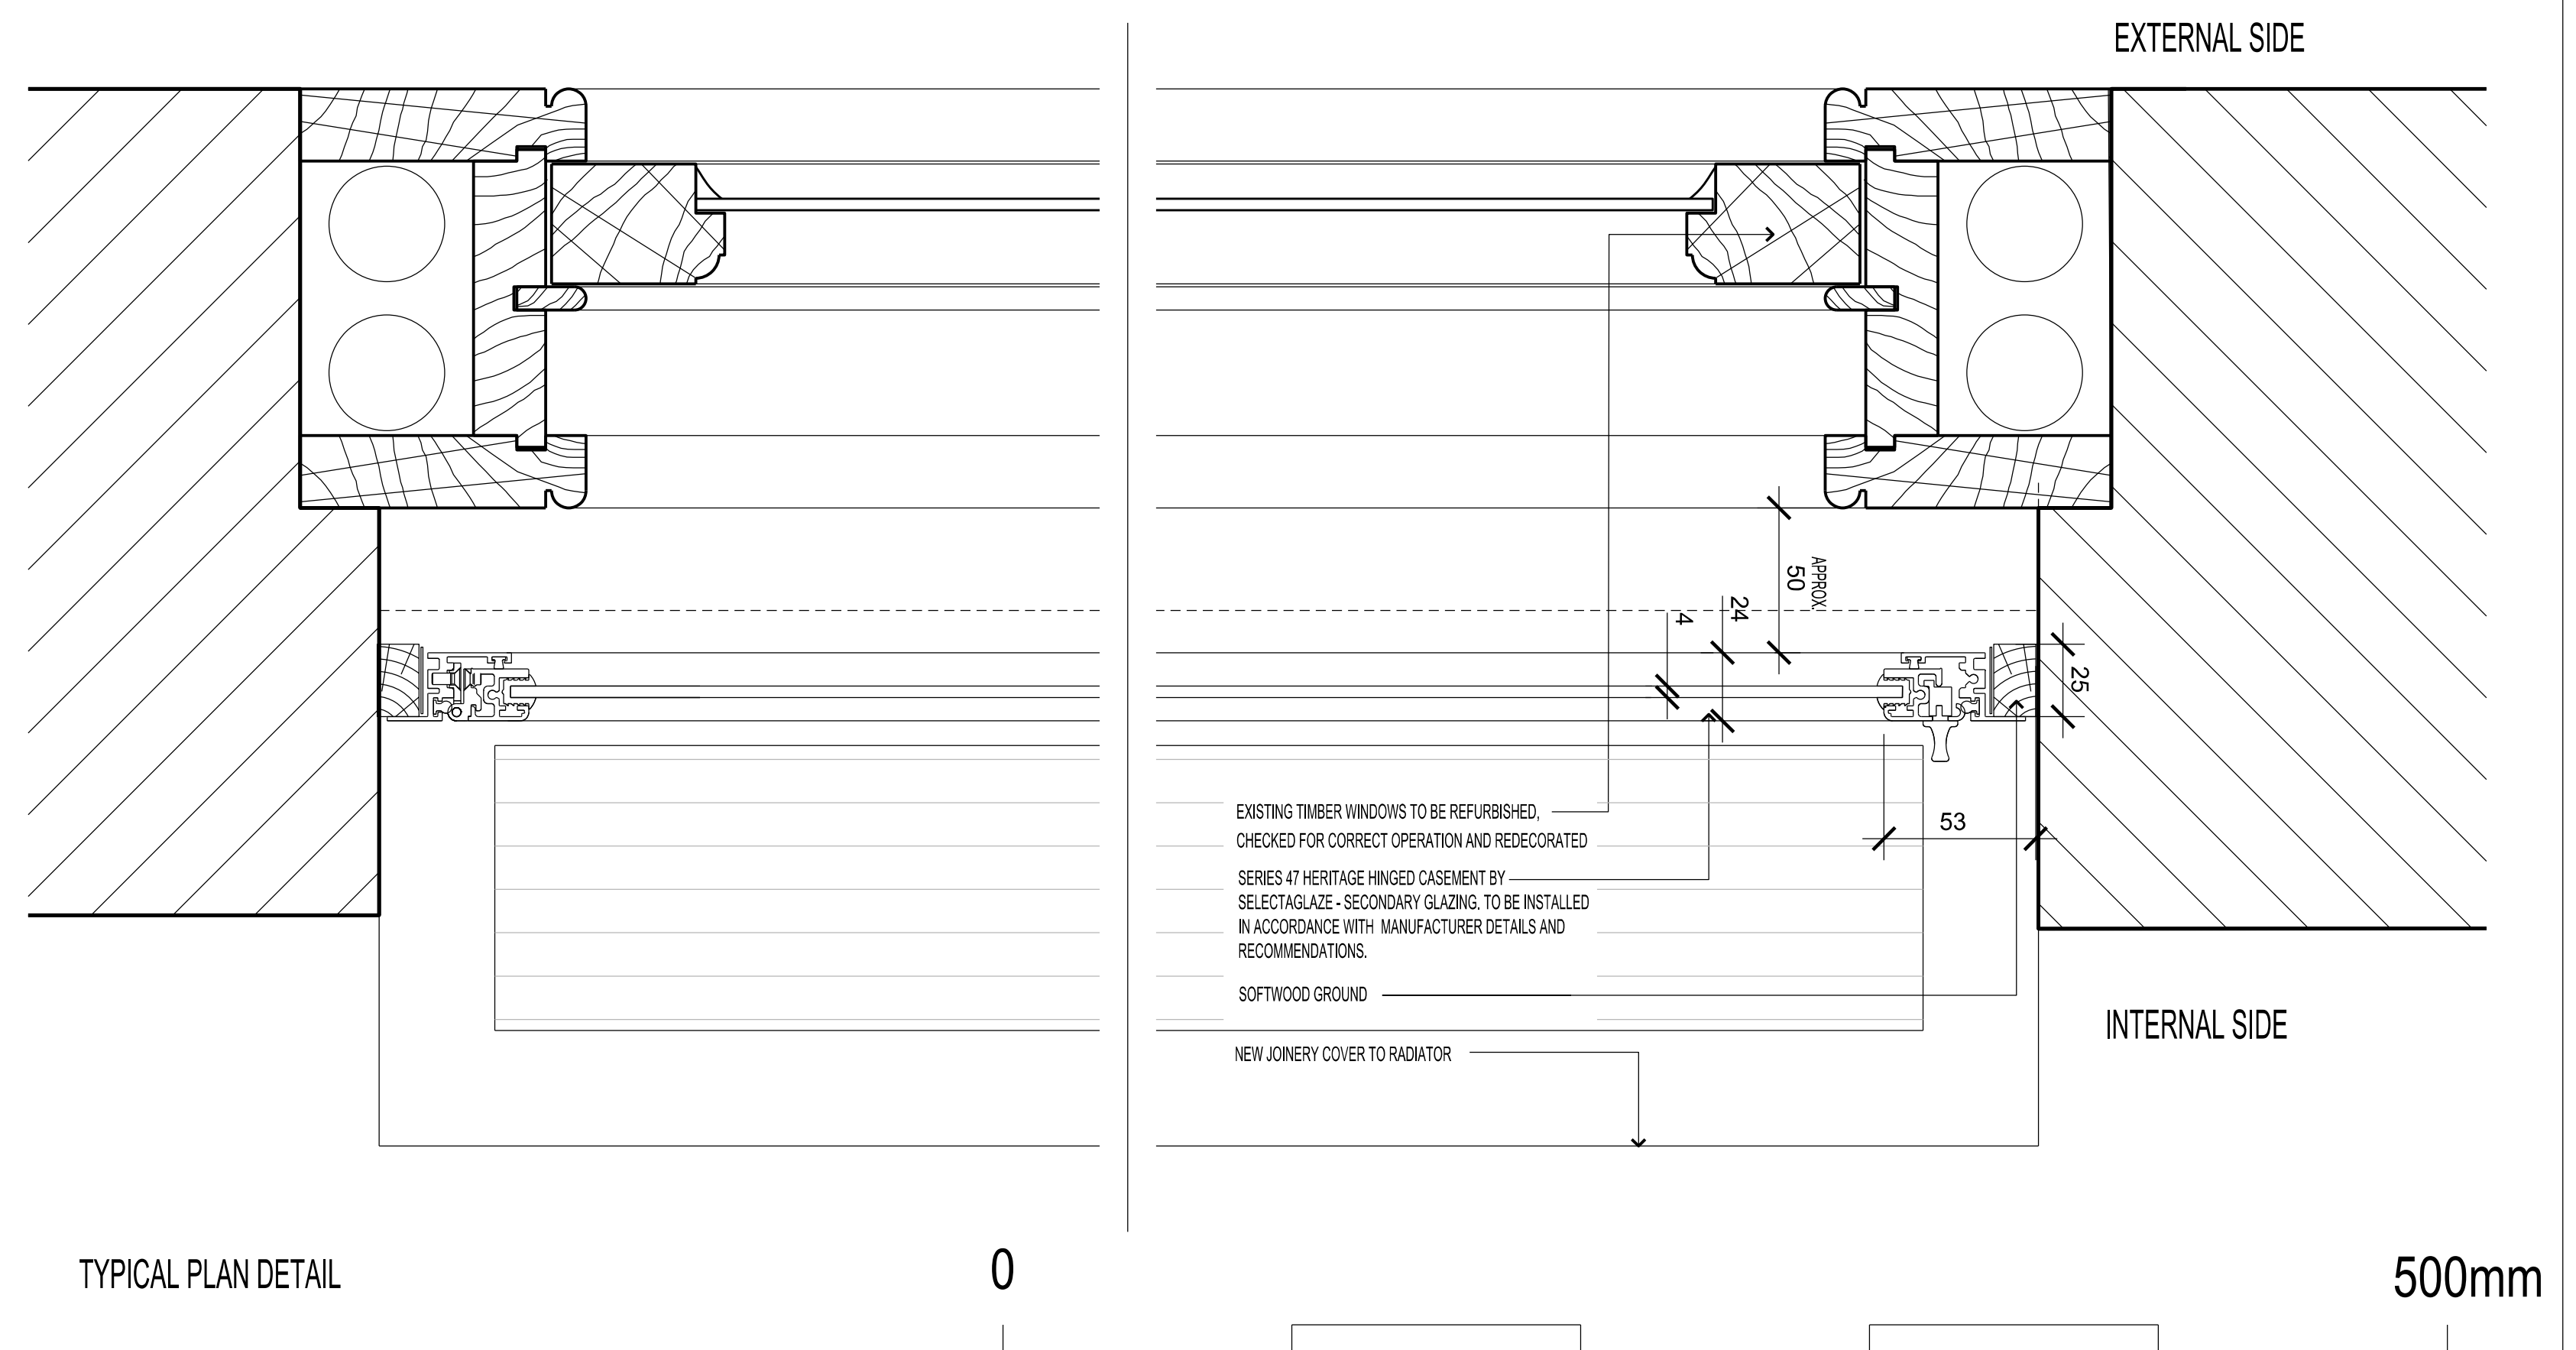

TYPICAL SECTION THROUGH THIRD FLOOR DORMER WINDOW
SCALE 1:20

[illegible]

BDP.

PROJECT TITLE
42 BEDFORD SQUARE

PROJECT NUMBER
P2005698

DRAWING TITLE SECONDARY GLAZING DETAILS CILL, HEAD AND JAMB WINDOWS B-W01, B-W02, 03-W01&03-W02	SCALE 1: DATE 1
---	--

2

1.2020

ON	
----	--