


WILLOUGHBY STREET

PLANTING PLAN

5 Planting Schedule - Green Wall
Scale: 1:50

Latin Name	Quantity	Scheduled Size	Common Name
Agapanthus africanus	6	GW Plug	African Lily
Alchemilla mollis	10	GW Plug	Lady's Mantle
Allium schoenoprasum	2	GW Plug	Chives
Aquilegia 'Blue Barlow'	9	GW Plug	Granny's Bonnet
Asplenium scolopendrium	10	GW Plug	Hart's Tongue Fern
Astrania major 'Large White'	9	GW Plug	Masterwort
Astrania major 'Roma'	10	GW Plug	Masterwort
Blechnum spicant	7	GW Plug	Deer Fern
Briza media	16	GW Plug	Lesser Quaking Grass
Campanula carpatica f. alba 'Weiss Clips'	10	GW Plug	Bellflower
Cytomium fortunei	12	GW Plug	Fortune's Cytomium Fern
Epimedium grandiflorum 'Lilafee'	12	GW Plug	Bishops Hat
Erigeron karvinskianus	12	GW Plug	Mexican Fleabane
Euphorbia epithymoides	17	GW Plug	Spurge
Fatsia japonica	3	GW Plug	Japanese Aralia
Geranium 'Rozanne'	14	GW Plug	Cranesbill
Hebe rakaiensis	9	GW Plug	Shrubby Veronica
Lavandula angustifolia 'Hidcote'	23	GW Plug	Hidcote Lavender
Liriope muscari	10	GW Plug	Lilyturf
Luzula nivea	20	GW Plug	Snowy Woodrush
Luzula sylvatica	7	GW Plug	Great Woodrush
Mentha spicata	4	GW Plug	Spearmint
Muhlenbeckia complexa	21	GW Plug	Maidenhair Vine
Nandina domestica	20	GW Plug	Heavenly bamboo
Origanum laevigatum 'Herrenhausen'	5	GW Plug	Oregano
Pachysandra terminalis	13	GW Plug	Japanese Spurge
Penstemon 'Andeken an Friedrich Hahn'	15	GW Plug	Beard Tongue
Perovskia atriplicifolia 'Little Spire'	18	GW Plug	Russian Sage
Polystichum setiferum 'Herrenhausen'	23	GW Plug	Soft Shield Fern
Rosmarinus officinalis	23	GW Plug	Rosemary
Salvia officinalis 'Purpurescens'	8	GW Plug	Purple Leaved Salvia
Saxifraga x urbium	3	GW Plug	Saxifrage
Sesleria caerulea	14	GW Plug	Blue Moor Grass
Soleirolia soleirolii	38	GW Plug	Babys Tears/ Mind Your Own Business
Tellima grandiflora	8	GW Plug	Fringe Cups
Thymus vulgaris 'Compactus'	9	GW Plug	Thyme
Tiarella cordifolia	11	GW Plug	Foam Flower
Vinca minor	14	GW Plug	Periwinkle
	0		

3 Green Wall Layout
Scale: 1:20

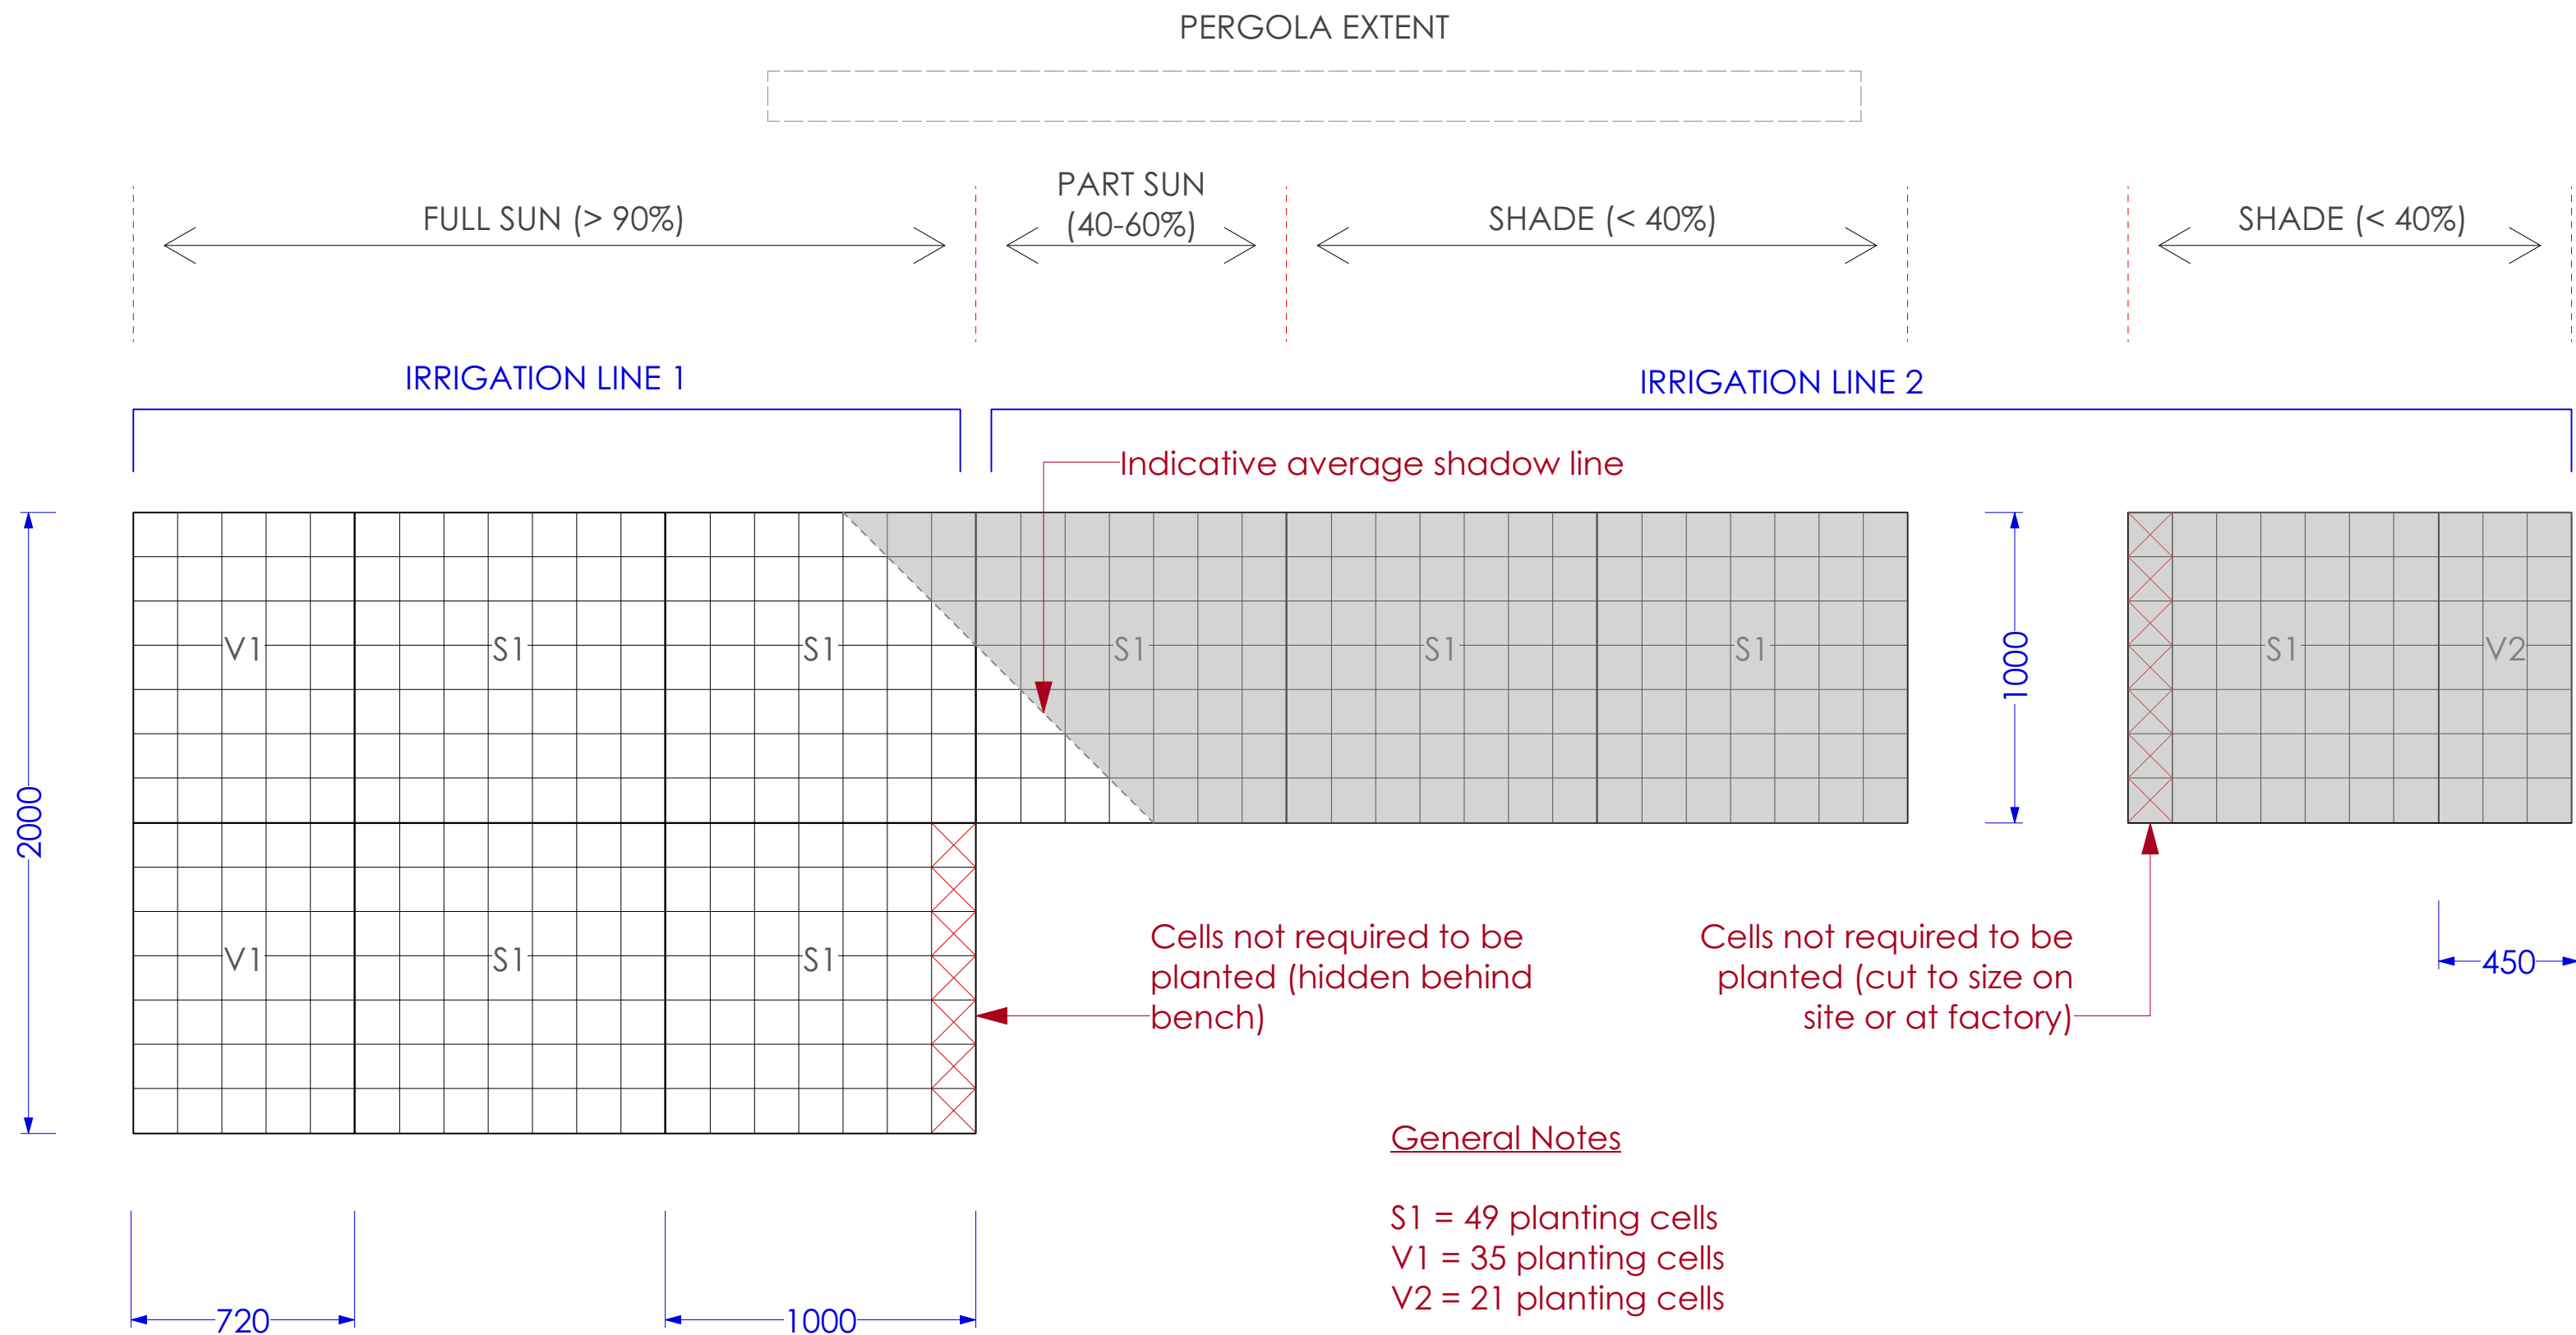

General Notes

S1 = 49 planting cells
V1 = 35 planting cells
V2 = 21 planting cells


Approximate cell size: 142.85mm

Total cells to plant: 469

*Dimensions shown indicate size of actual pockets - actual dimensions of panels are approximately 20mm wider and taller to account for overlap.

Planting medium to be specified by approved green wall manufacturer.

4 Green Wall Planting Plan
Scale: 1:20

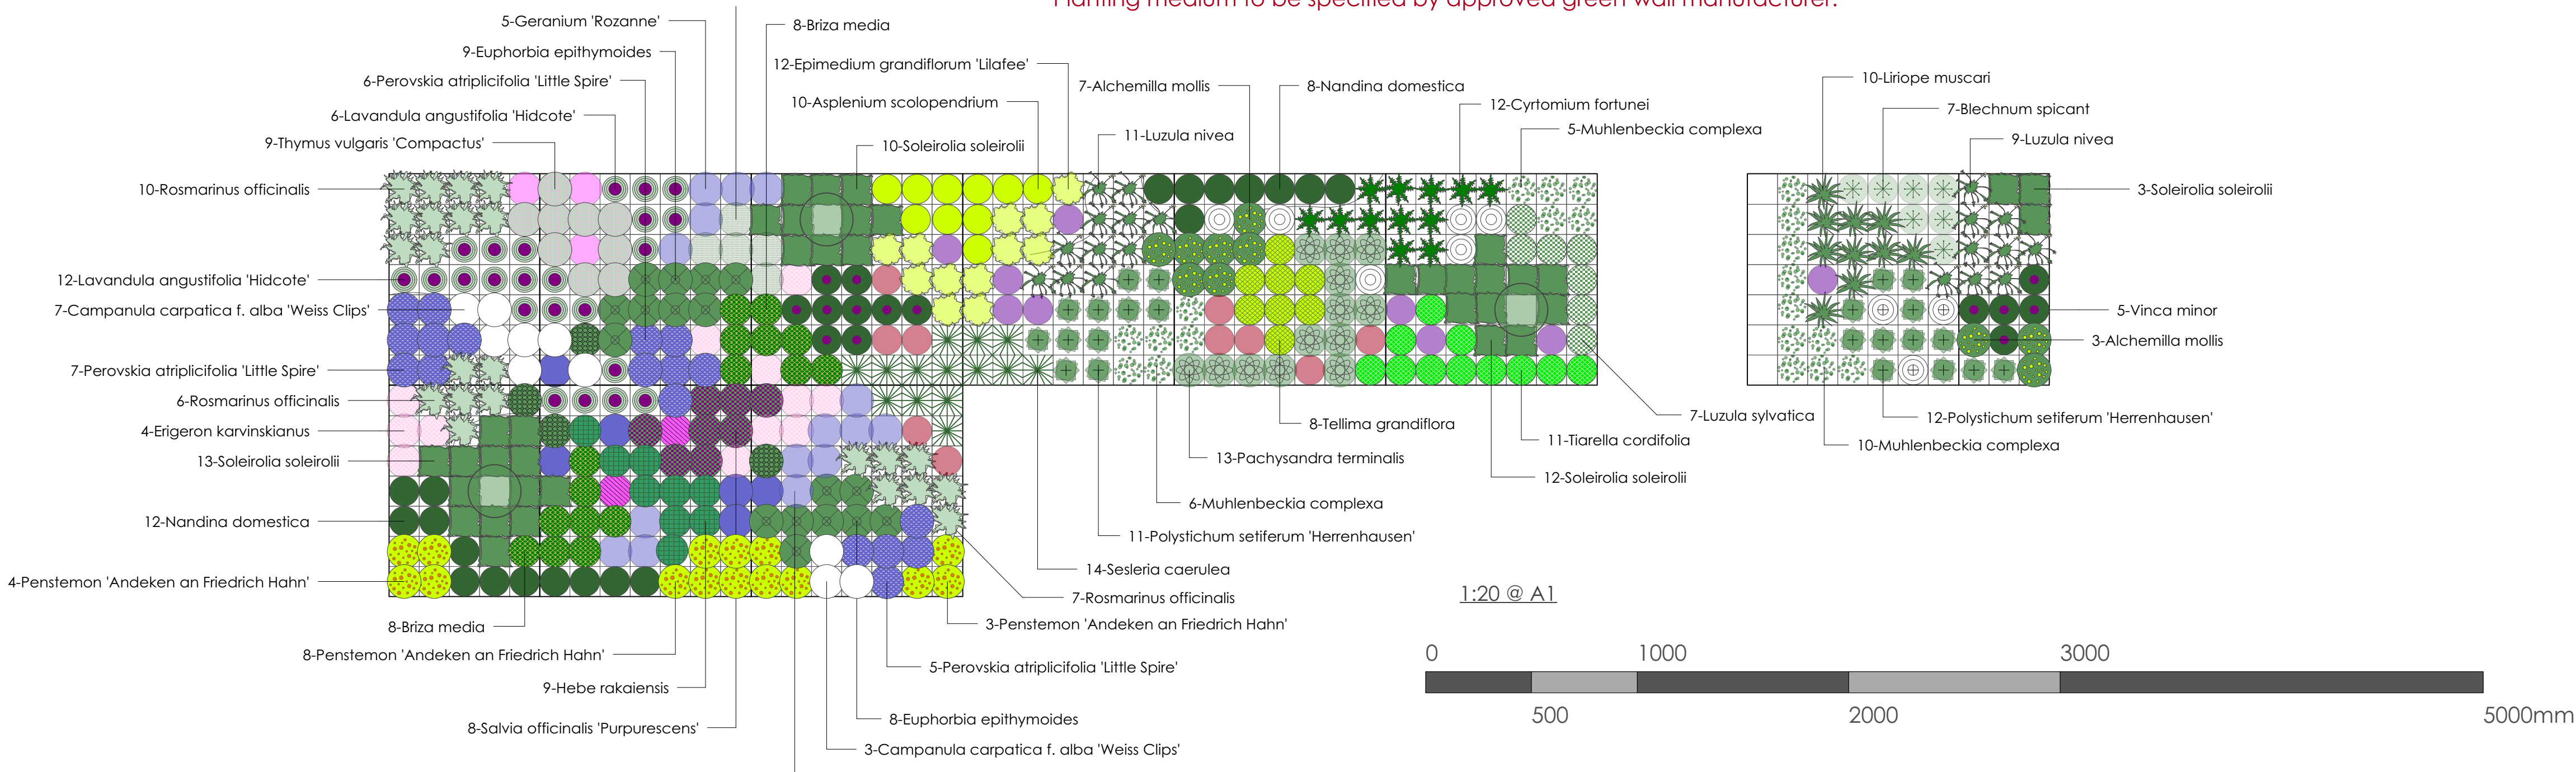

Plant Legend (plants not labelled on drawing)

- Agapanthus africanus
- Allium schoenoprasum
- Aquilegia 'Blue Barlow'
- Astrantia major 'Large White'
- Astrantia major 'Roma'
- Erigeron karvinskianus
- Fatsia japonica
- Geranium 'Rozanne'
- Lavandula angustifolia 'Hidcote'
- Mentha spicata
- Saxifraga x urbium
- Vinca minor

Recommended Supplier

Company: Scotscape
Contact: Angus Cunningham
Website: <https://www.scotscape.co.uk/>
Email: Angus.cunningham@scotscape.co.uk
Tel: 0208 254 5000



Please Note:

The heights and spreads shown on the plan do not always represent the plants actual size at point of install. It may take anywhere from 2-10 years depending on species and size of installation to achieve a fully grown, dense scheme.

Aralia reserves the right to substitute any plant species or sizes which may be unavailable at point of order. This is quite common, as a result of constantly varying nursery stocks. Where possible, Aralia will do everything to ensure the species list as shown on this plan is ordered to.

All drawings and details remain the property of Aralia unless agreed in writing prior to document issue. No changes are permitted without consultation and consent in writing by Aralia.

ARALIA
INNOVATION IN LANDSCAPE DESIGN
T: 01279 721 461
info@aralia.org.uk
www.aralia.org.uk

Drawing Title: Planting Plan - Green Wall

Drawing Ref: AR-WILL001-D-601

Client Contact: Alastair Henderson Email: Alastair@aralia.org.uk

Site: 3 Willoughby Street Client: Rob Stephens

Drawn By: A. Henderson Date: 20.11.2020

Revision: Planning Scale: 1:20 @ A1