


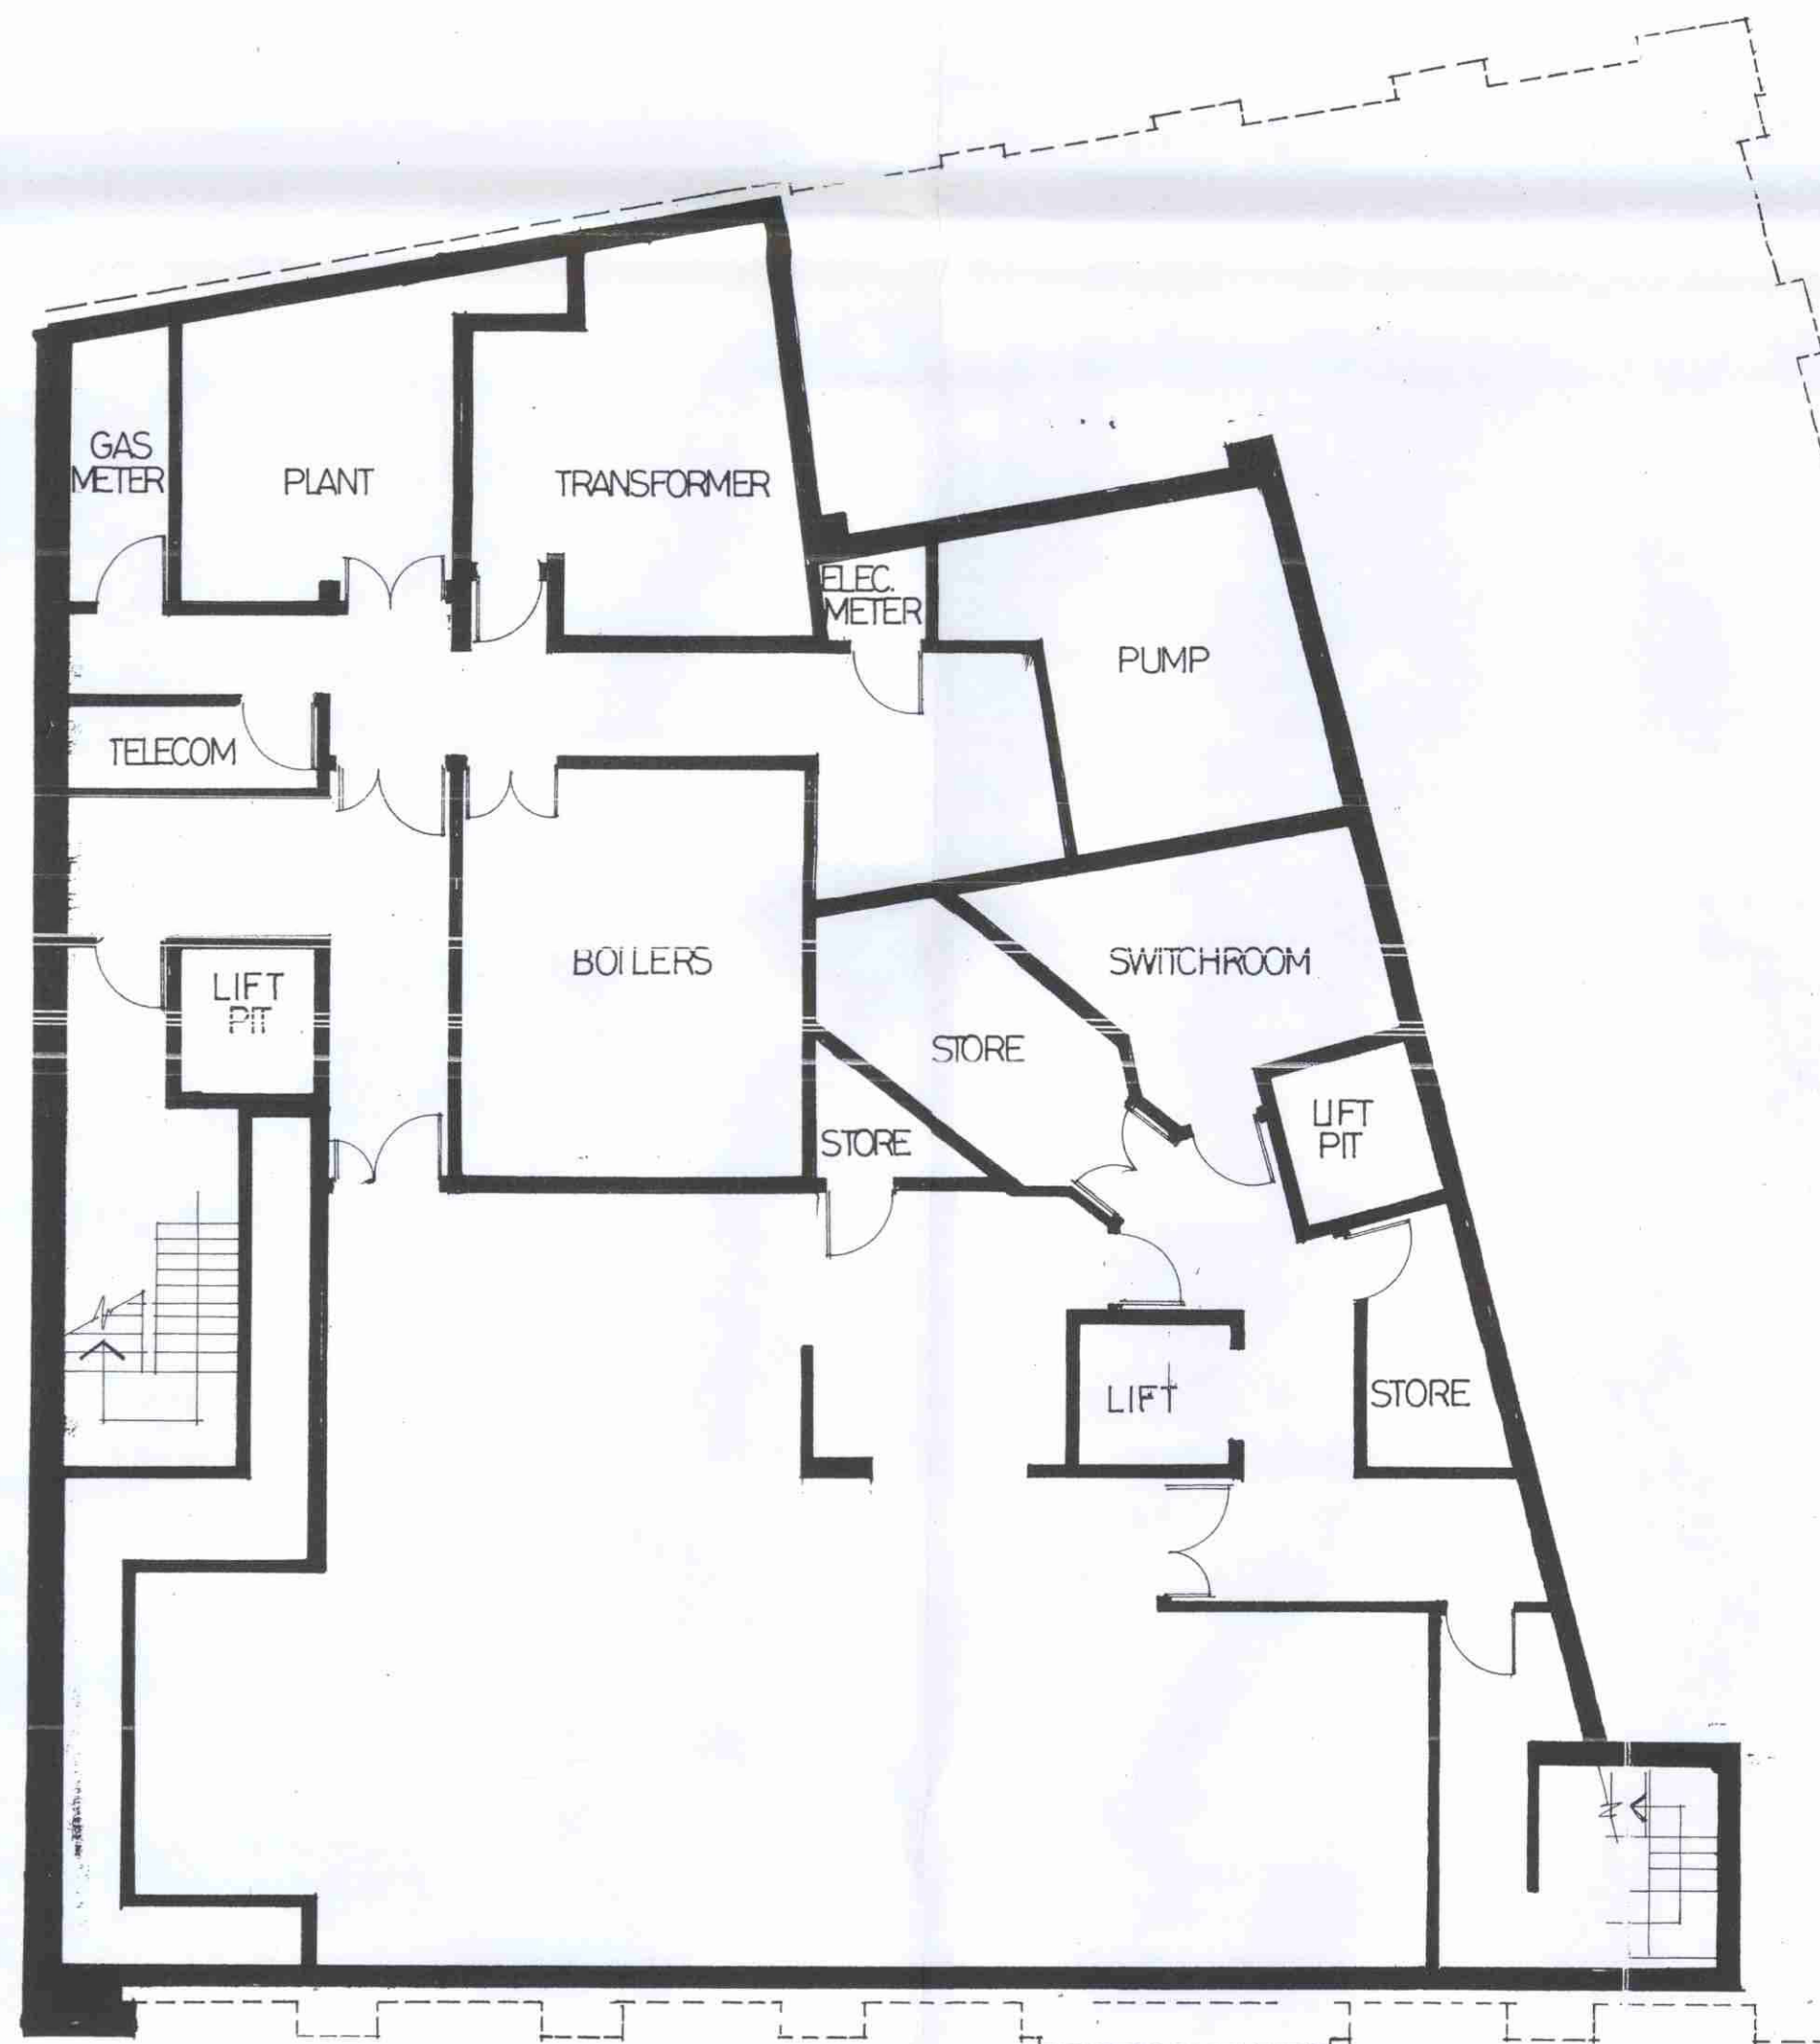

L9604290
L9604288
P9604287
P9604289

LONDON BOROUGH OF CAMDEN
TOWN AND COUNTRY PLANNING ACTS
05 JUN 1997
PLANS APPROVED
ON BEHALF OF THE COUNCIL

Rev	Date	Description
*Chartered Architects & Planners		92 St John Street London EC1M 4EH England Telephone 0171 490 4299 Facsimile 0171 490 4084

gml architects*

Project 25-27 FARRINGDON ROAD
LONDON EC1
Title LOWER GROUND FLOOR
EXISTING COMMERCIAL
Client METROPOLITAN ASSOCIATED
HOMES PLC

Date 28 11 96 Scale 1:100

Drawn Checked

Drawing No. 1201 / 16

Always check dimensions on site

Do not scale E&OE © Copyright - Do not copy