


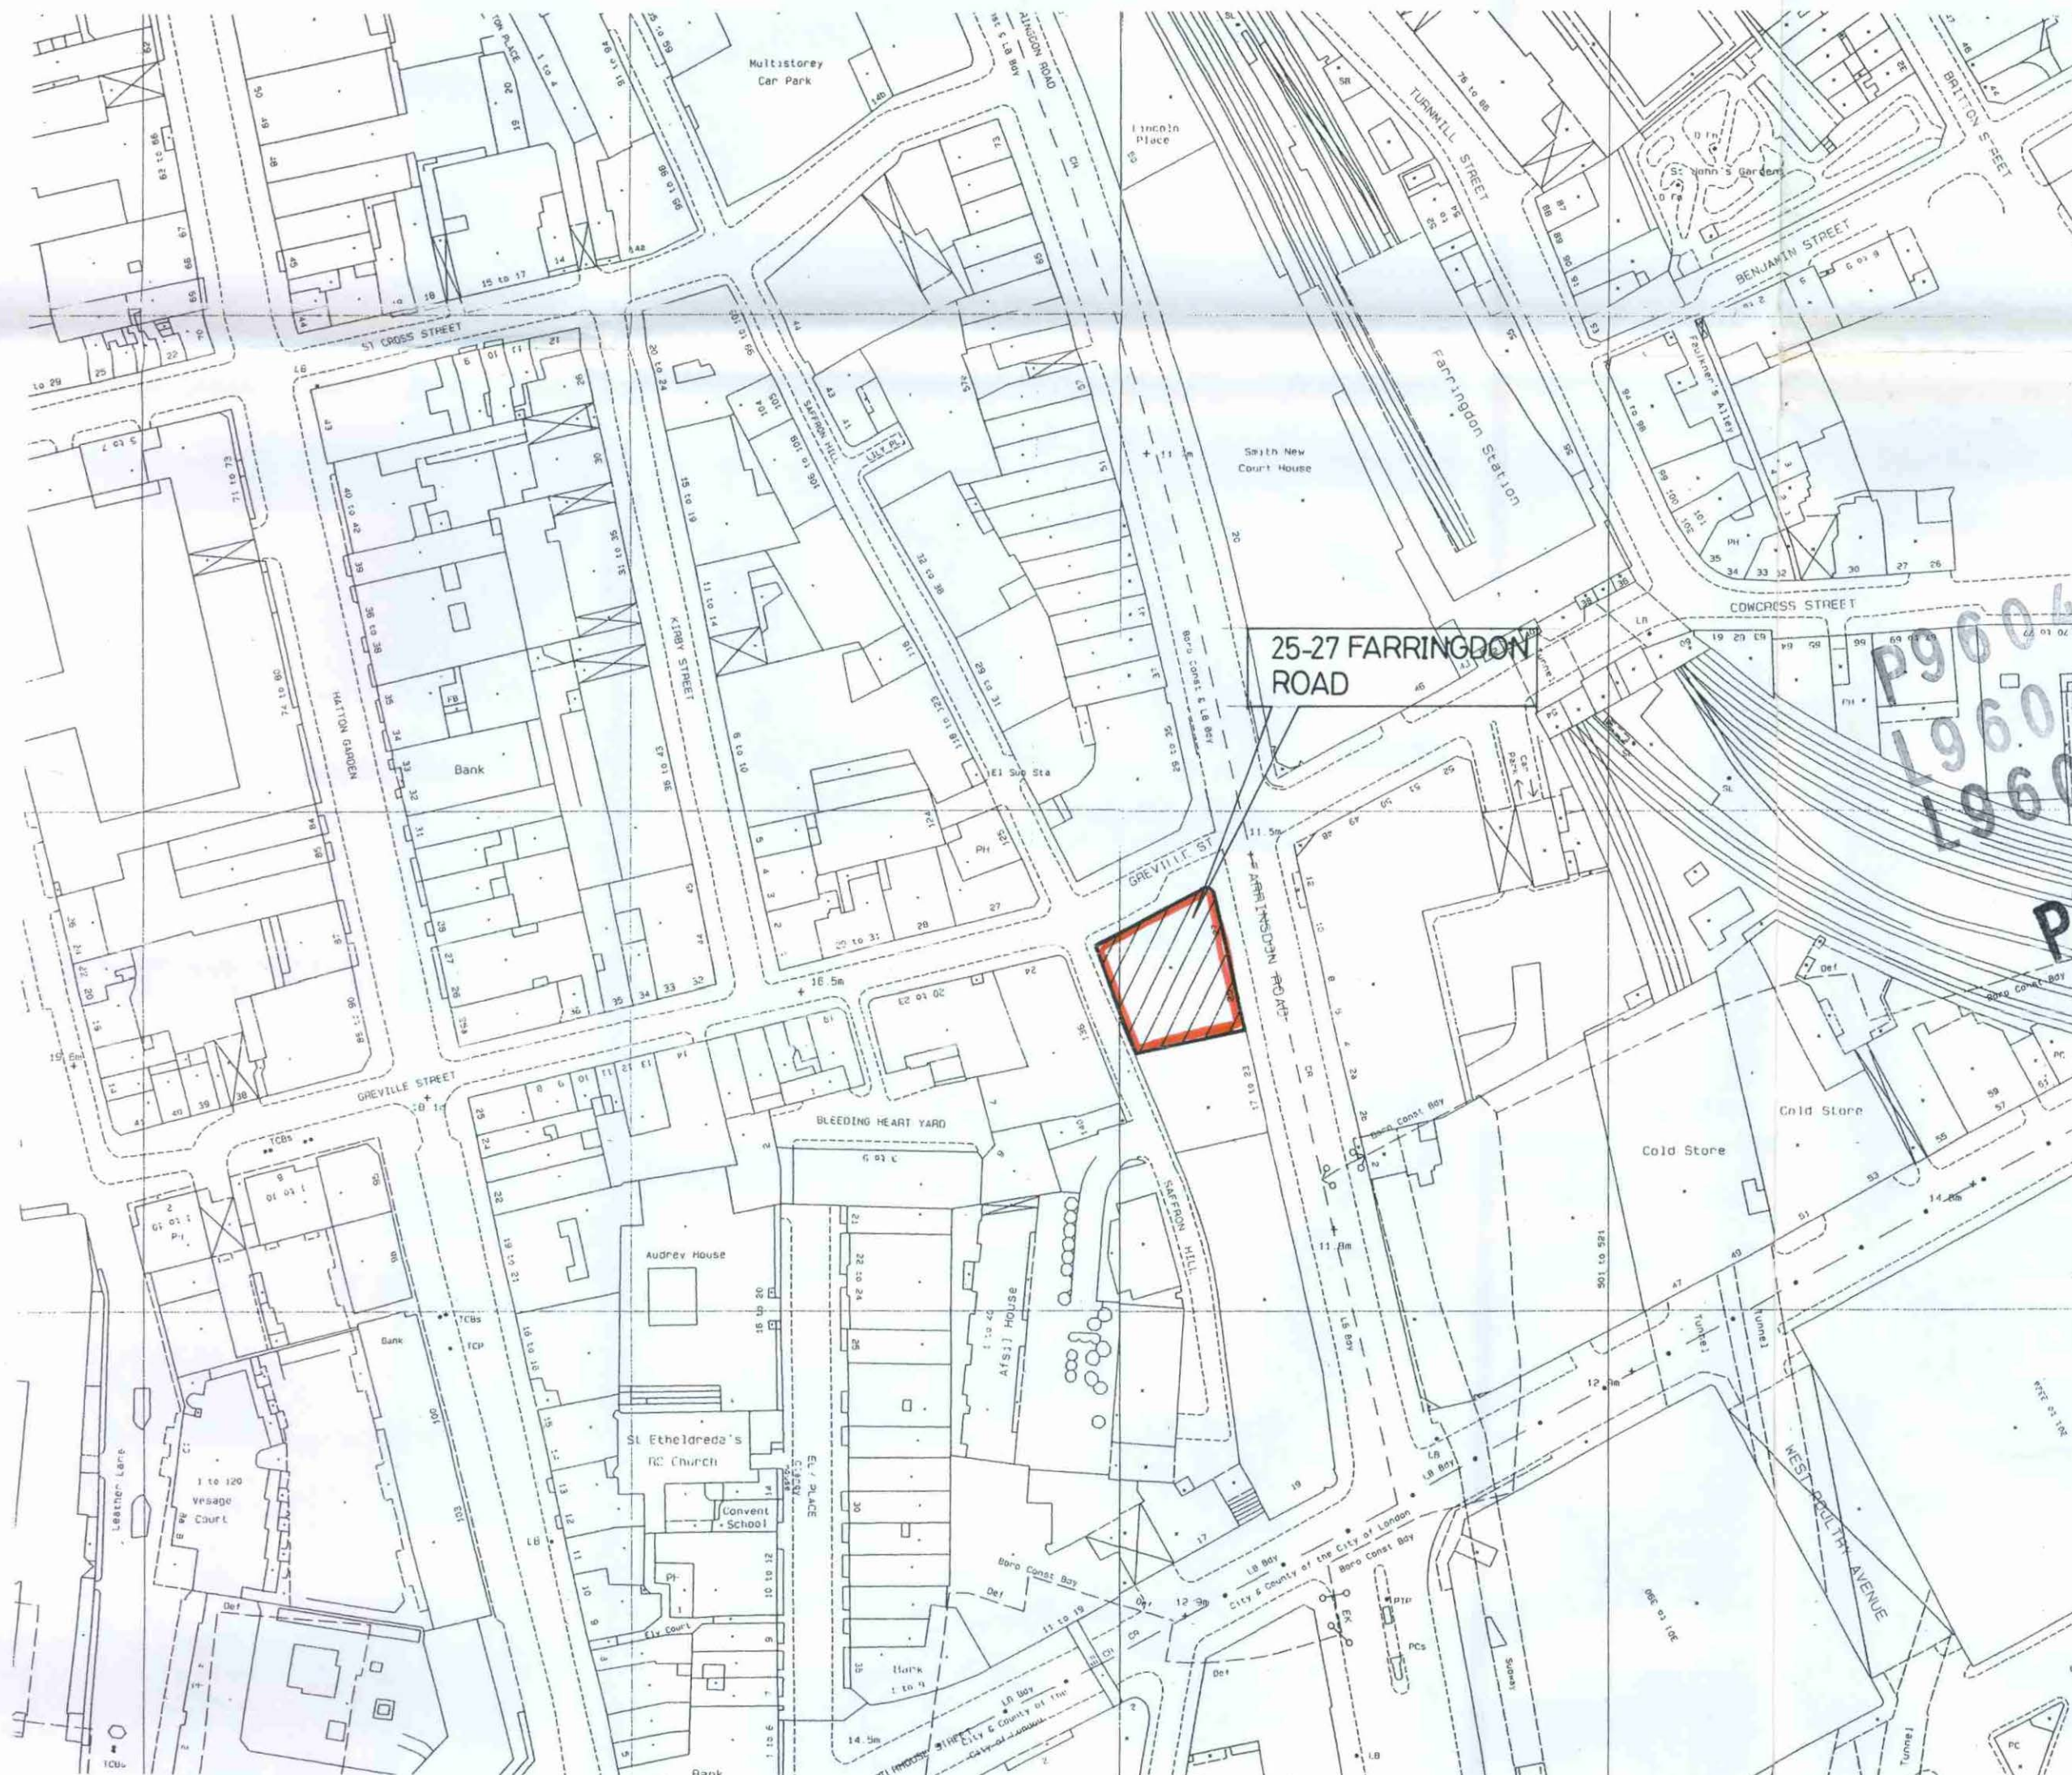

25-27 FARRINGDON ROAD

P9604285
P9604284
P9604286
P9604283

LONDON BOROUGH OF CAMDEN
TOWN AND COUNTRY PLANNING ACTS
05 JUN 1997
PLANS APPROVED
ON BEHALF OF THE COUNCIL

Rev	Date	Description
		*Chartered Architects & Planners
		92 St John Street London EC1M 4EH England
		Telephone 0171 490 4299 Facsimile 0171 490 4084

gml architects*

Project	25-27 FARRINGDON ROAD LONDON EC1
Title	SITE LOCATION
Client	BERKELEY HOMES (NORTH LONDON)
Date	28 11 96 Scale
Drawn	Checked
Drawing No.	1201/ 01

Always check dimensions on site

Do not scale E&OE © Copyright - Do not copy