


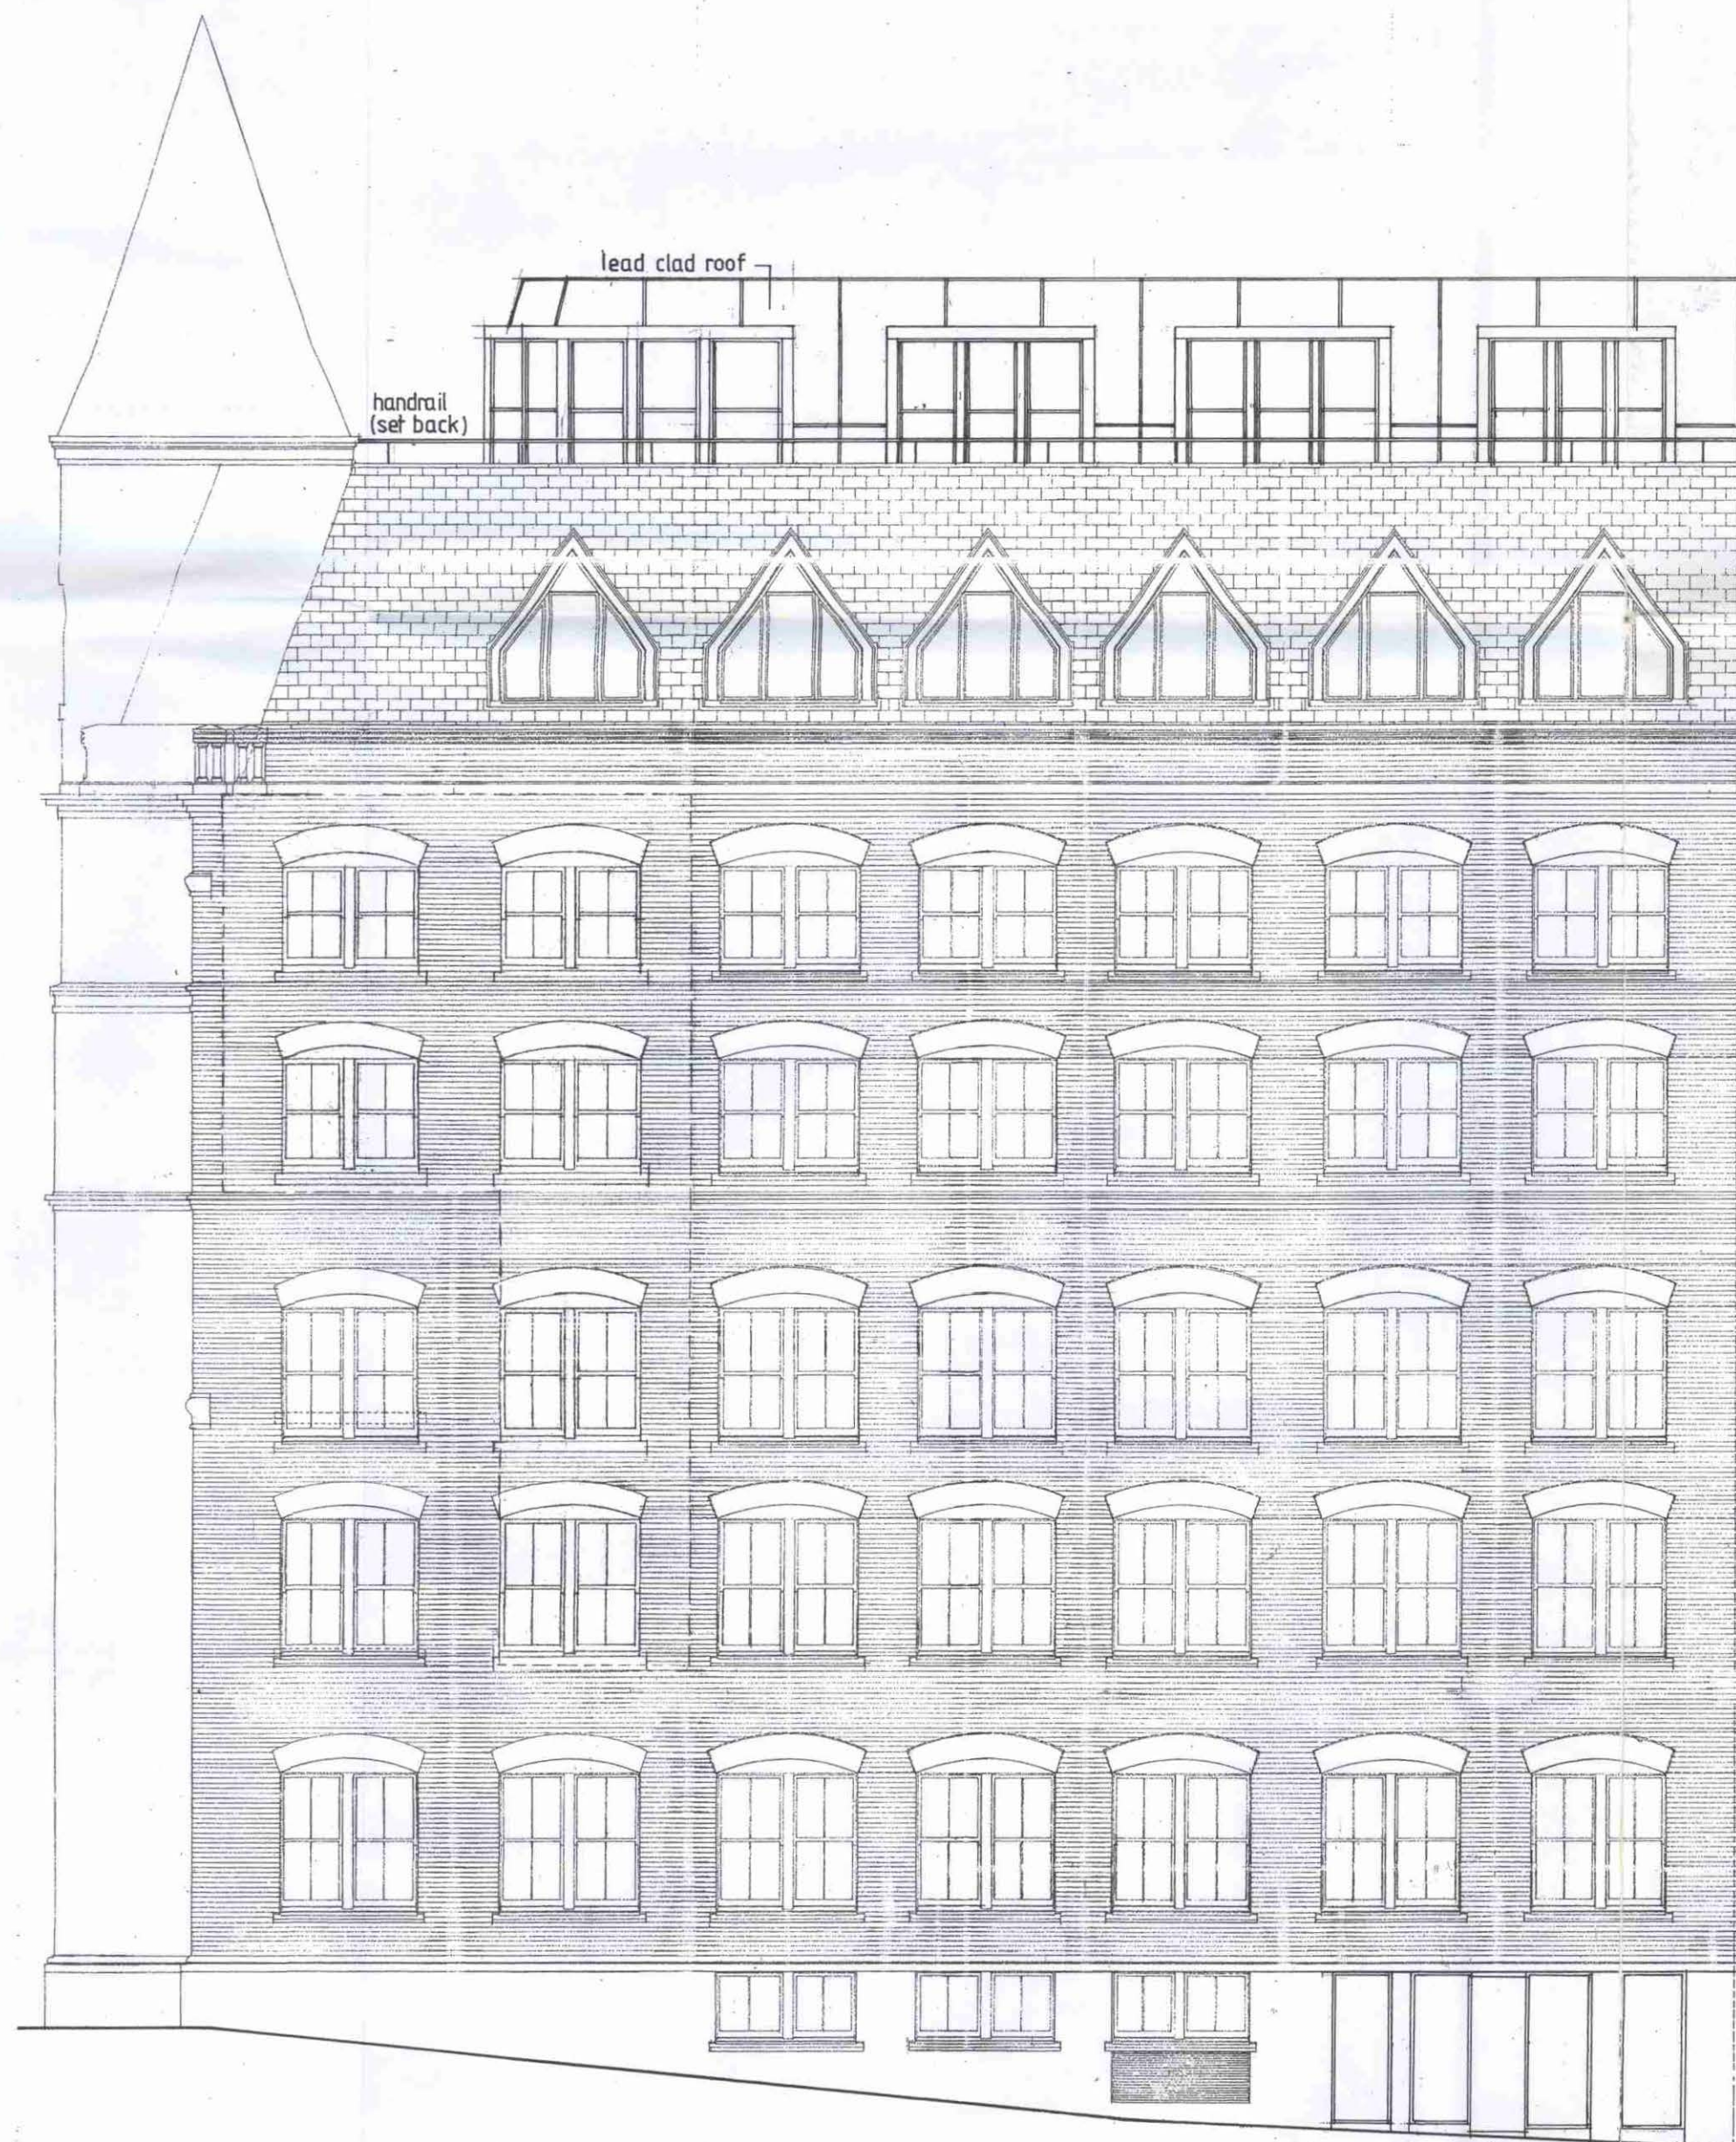

P9604285
P9604283
L9604286
L9604284

LONDON BOROUGH OF CAMDEN
TOWN AND COUNTRY PLANNING ACTS
05 JUN 1997
PLANS APPROVED
ON BEHALF OF THE COUNCIL

Rev	Date	Description
*Chartered Architects & Planners	92 St John Street London EC1M 4EH England	Telephone 0171 490 4299 Facsimile 0171 490 4084

gml architects*

Project	25-27 FARRINGTON ROAD LONDON EC1
Title	ELEVATION TO SAFFRON HILL - PROPOSED -
Client	BERKELEY HOMES (NORTH LONDON)
Date	28 11 96 Scale 1:100
Drawn	Checked
Drawing No.	1201/15

Always check dimensions on site
Do not scale E&OE © Copyright - Do not copy