



NOTES

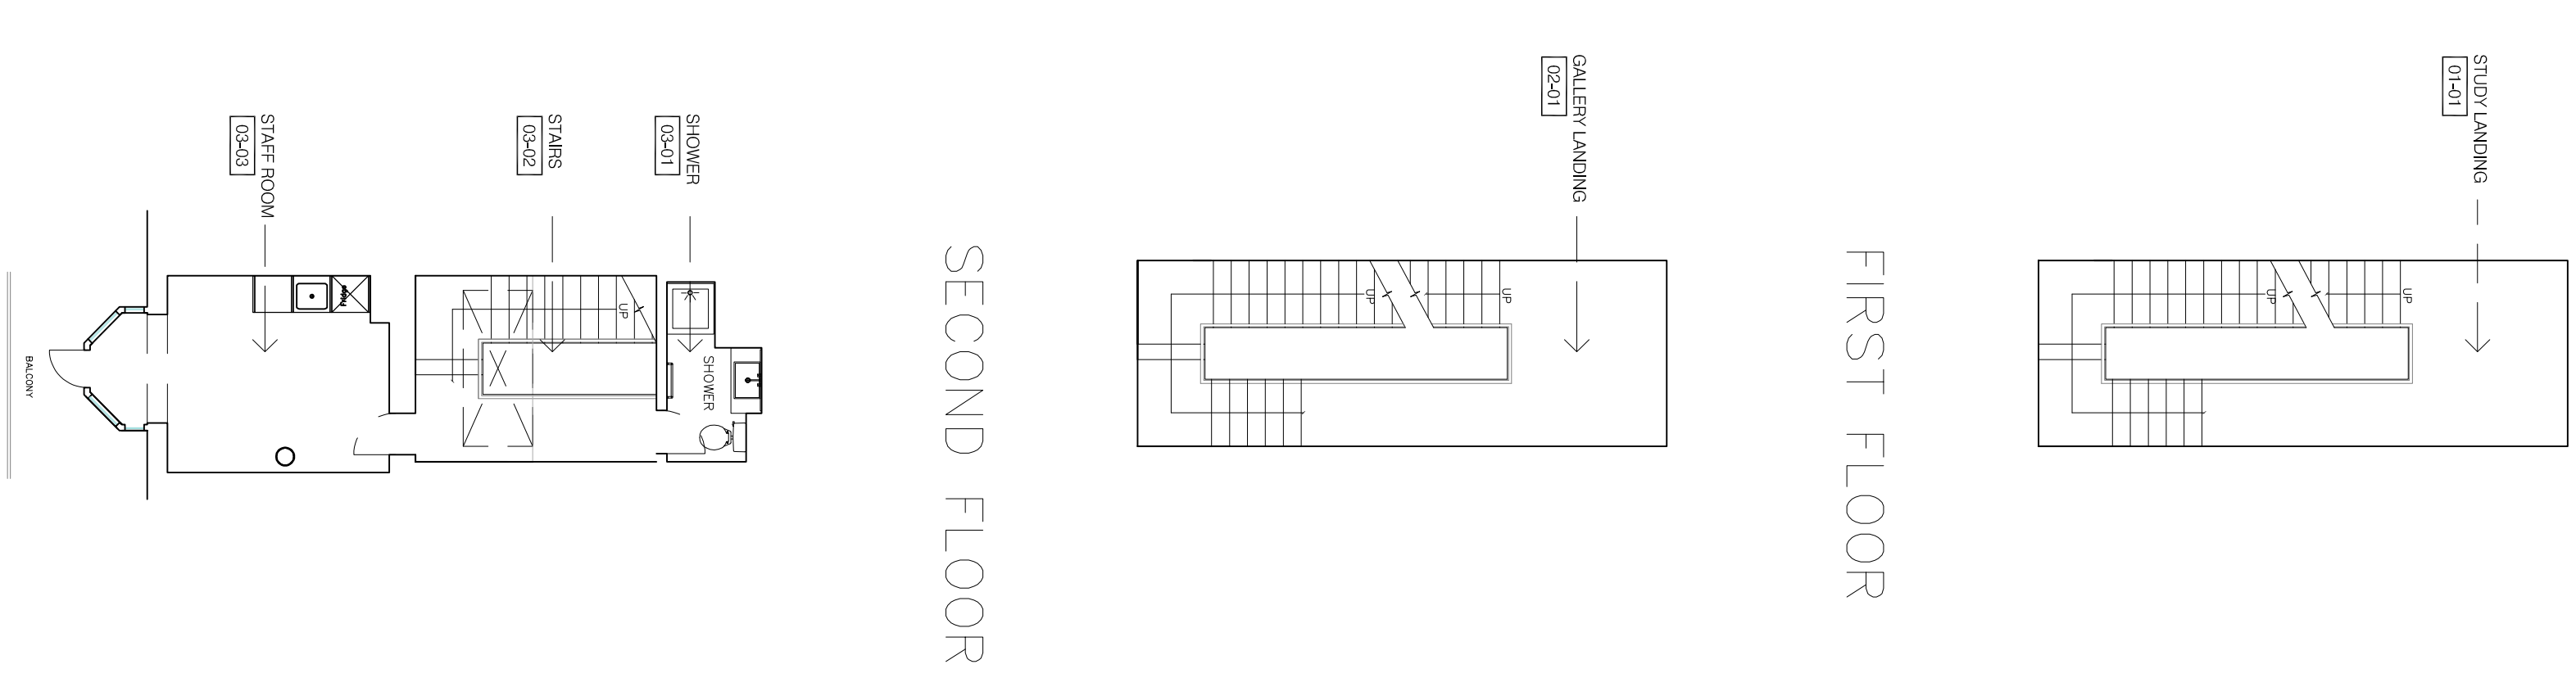


FIRST FLOOR

SECOND FLOOR

THIRD FLOOR

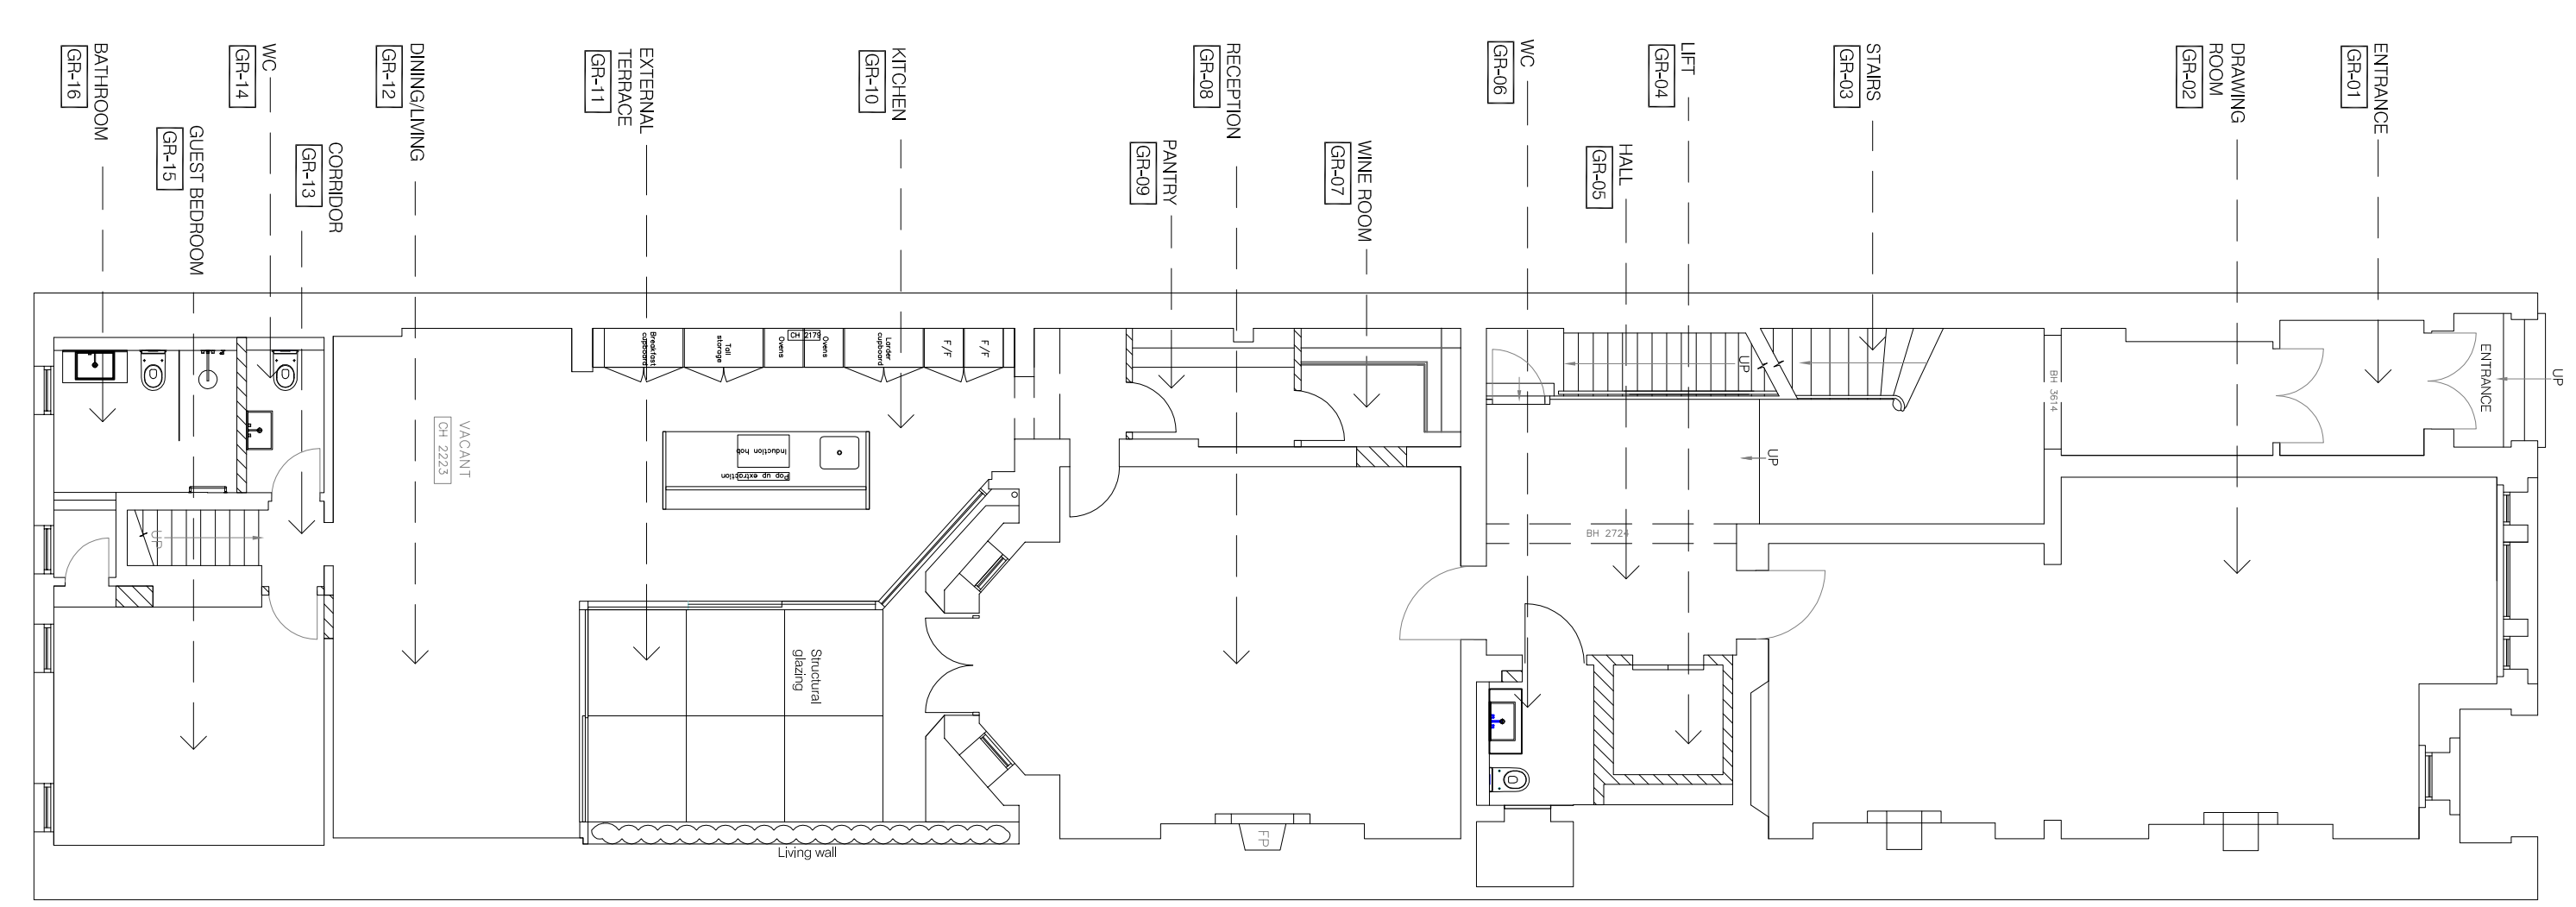


GROUND FLOOR

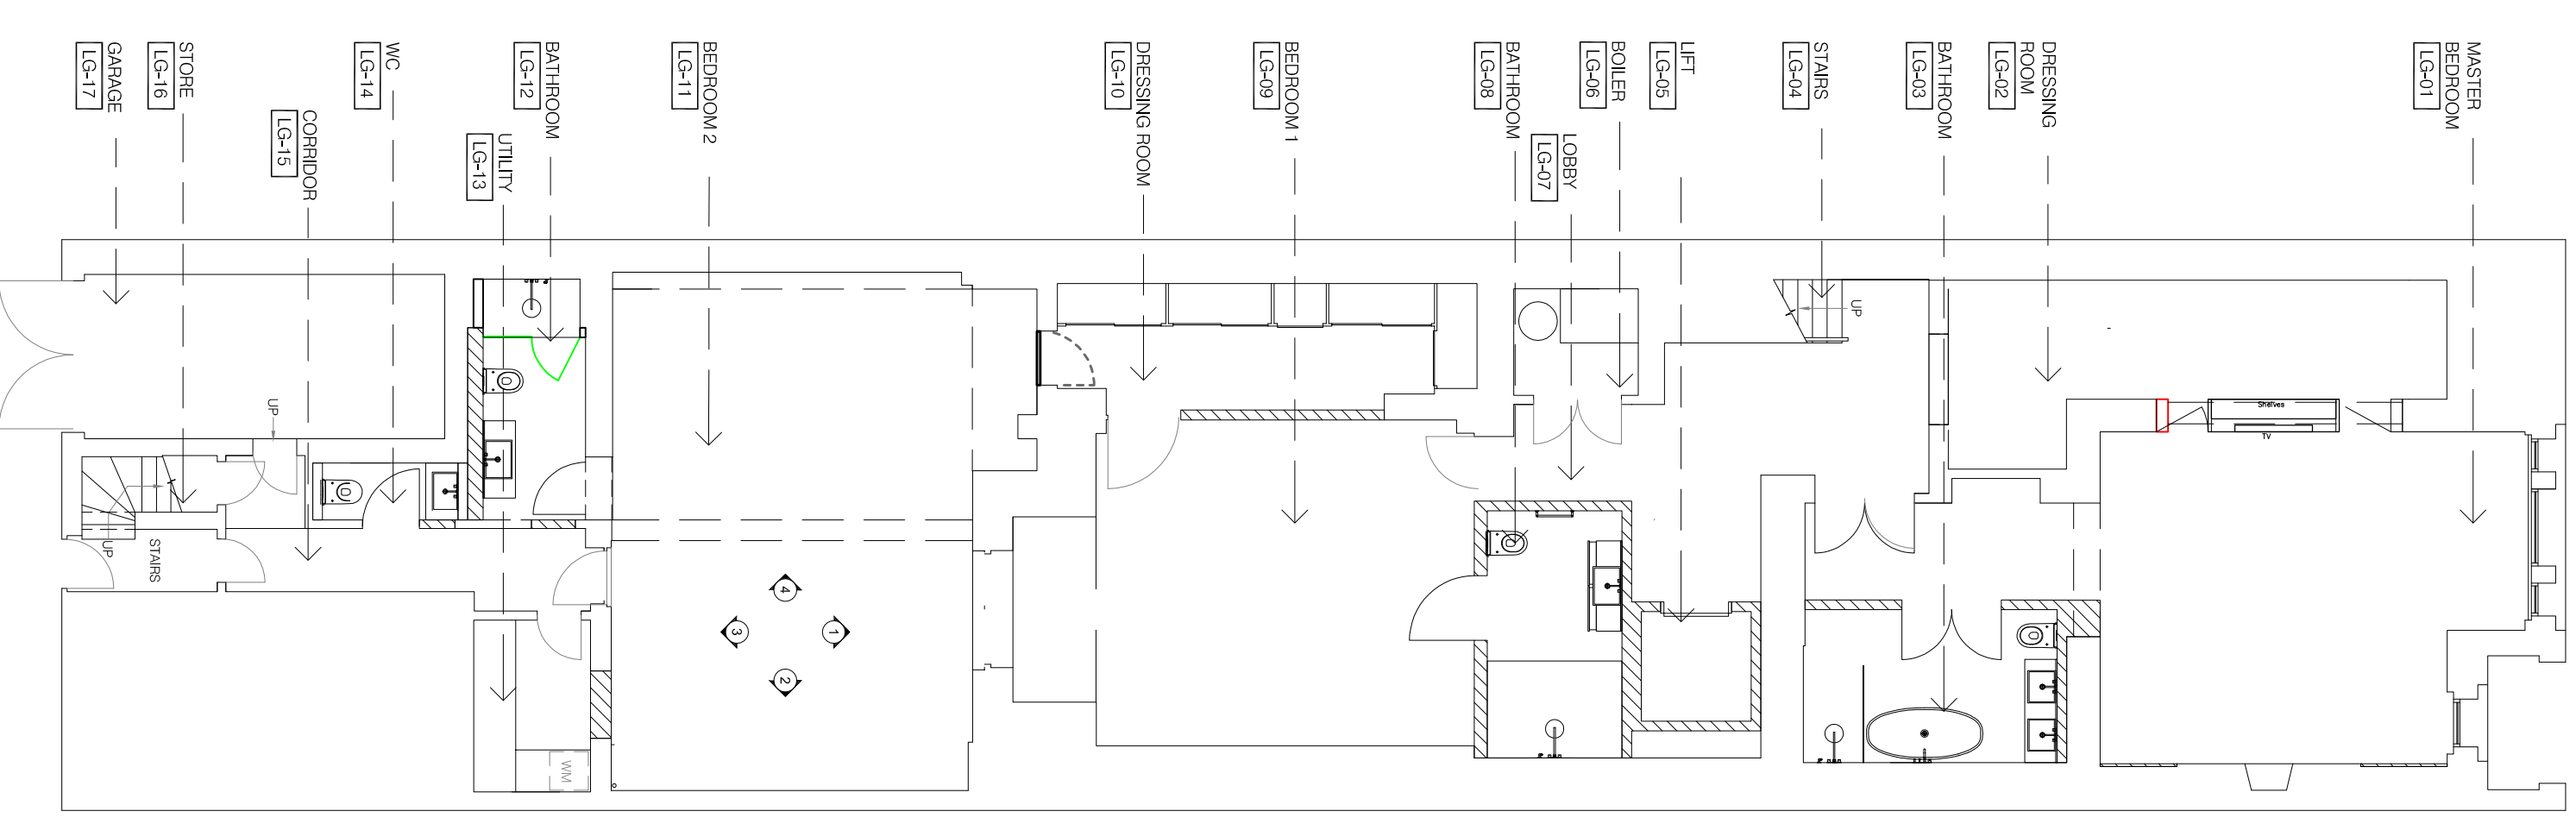

LOWER GROUND FLOOR

P2 27.10.20 AMENDED FOR PLANNING
 P1 23.10.20 ISSUED FOR PLANNING
 Rev. Date Description
 01 27.10.20 Initial Issue
 Drawn: [Name] Checked: [Name]
 Scale: 1:100 @A1
 Project No: 19.7026.00
 Drawing No: 7026-PDG-ML-DR-1-1250

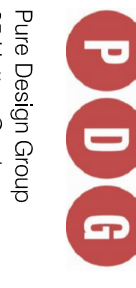

Pura Design Group
 85 Hatton Garden
 London EC1N 8JR
 T: +44(0)203 384 8307
 W: PuraDesign.co.uk

Client :
Project : 4 Cambridge Gate
 London NW1
Drawing : GA Proposed Plans

Scale : 1:100 @A1
 Project No : 19.7026.00
 Drawing No : 7026-PDG-ML-DR-1-1250
 Rev. : P2