## X**R**X XC) Line of Buildings Above XH)>> - + + + + -


XB)

E

XN

 $\langle \Lambda \rangle$ 

SCALE 0 2.5 m

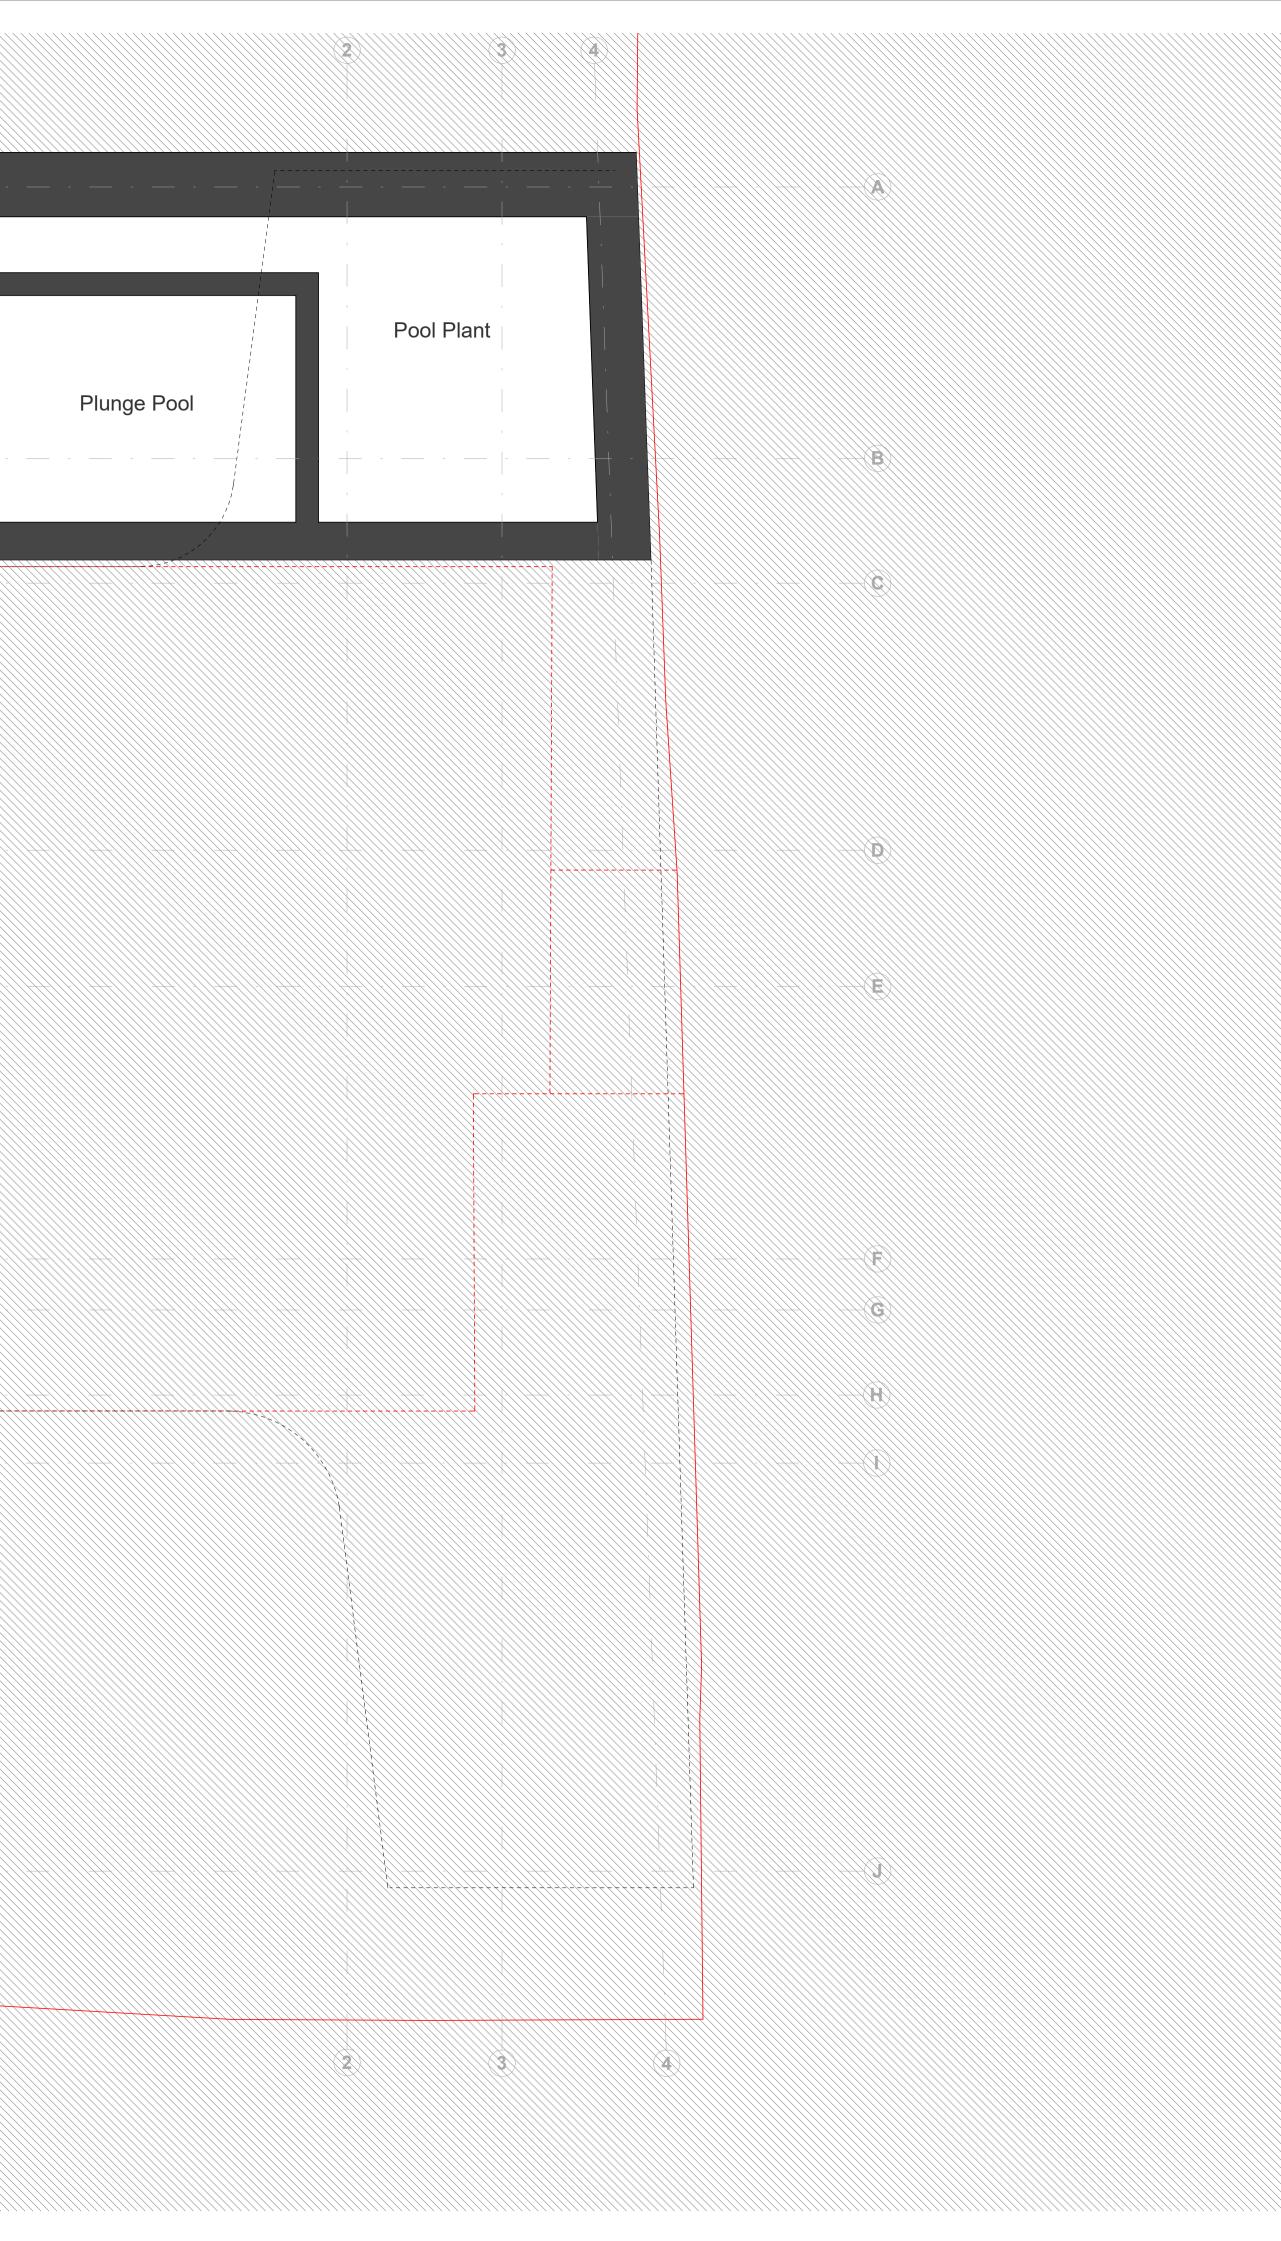

#### Notes

Boundary Line \_\_\_\_\_


Line of Existing Building

Rev Date Description

#### Note

Do not scale from this drawing. To be read in conjuction with all relevant Architects', Services and Structural Engineer' information. Architect to be immediately notified of discrepancies.

Key Plan

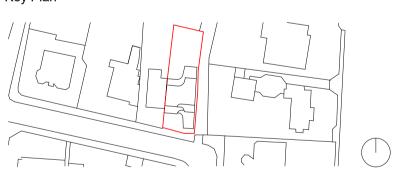

# ALISON BROOKS ARCHITECTS

Unit 610 Highgate Studios 53-79 Highgate Road London NW51TL, UK T +44 (0)20 7267 9777 info@alisonbrooksarchitects.com

Project: 18a Frognal Gardens

Client:

### Roger Pilgrim & Nadine Majaro

Project Number: 2473

Status: For Approval

### Drawing Title: Enlarged Plan - Basement

11/11/2020 16:05:58 Date: Drawn: Scale: **1 : 50** @A1

@A3

Checked:

AK NB

Rev:

Drawing No: ABA-2473-20-007