


Notes

- Boundary Line
- - - Line of Existing Building

Rev	Date	Description

Note

Do not scale from this drawing. To be read in conjunction with all relevant Architects', Services and Structural Engineer' information. Architect to be immediately notified of discrepancies.

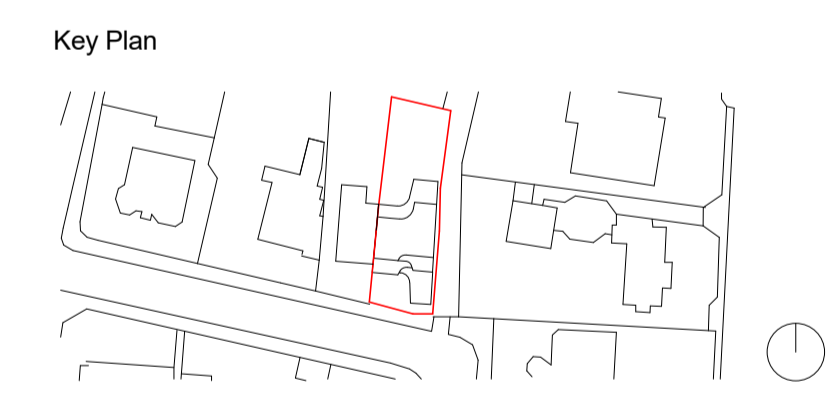

## ALISON BROOKS ARCHITECTS

Unit 610 Highgate Studios  
 53-79 Highgate Road  
 London NW51TL, UK  
 T +44 (0)20 7267 9777  
 info@alisonbrooksarchitects.com

Project:  
**18a Frogna Gardens**

Client:  
**Roger Pilgrim & Nadine Majaro**

Project Number:  
**2473**

Status:  
**For Approval**

Drawing Title:  
**Enlarged Plan - Ground Floor Upper**

Date: 11/11/2020 16:07:18 Drawn: AK  
 Scale: 1 : 50 @A1 Checked: NB  
 1 : 100 @A3  
 Drawing No: ABA-2473-20-009 Rev:

