


This drawing is to be read in conjunction with all relevant architects, engineers and specialists drawings and specifications. Do not scale from this drawing.

rev	date	by	chk	description
P1	05/09/19	LG	JG	Preliminary

COVER: 75mm TO U/S OF UNDERPIN AND 50mm ELSEWHERE
 Lap Lengths: H16 - 650mm, H20 - 875mm
 CONCRETE TO BE GRADE C35/45

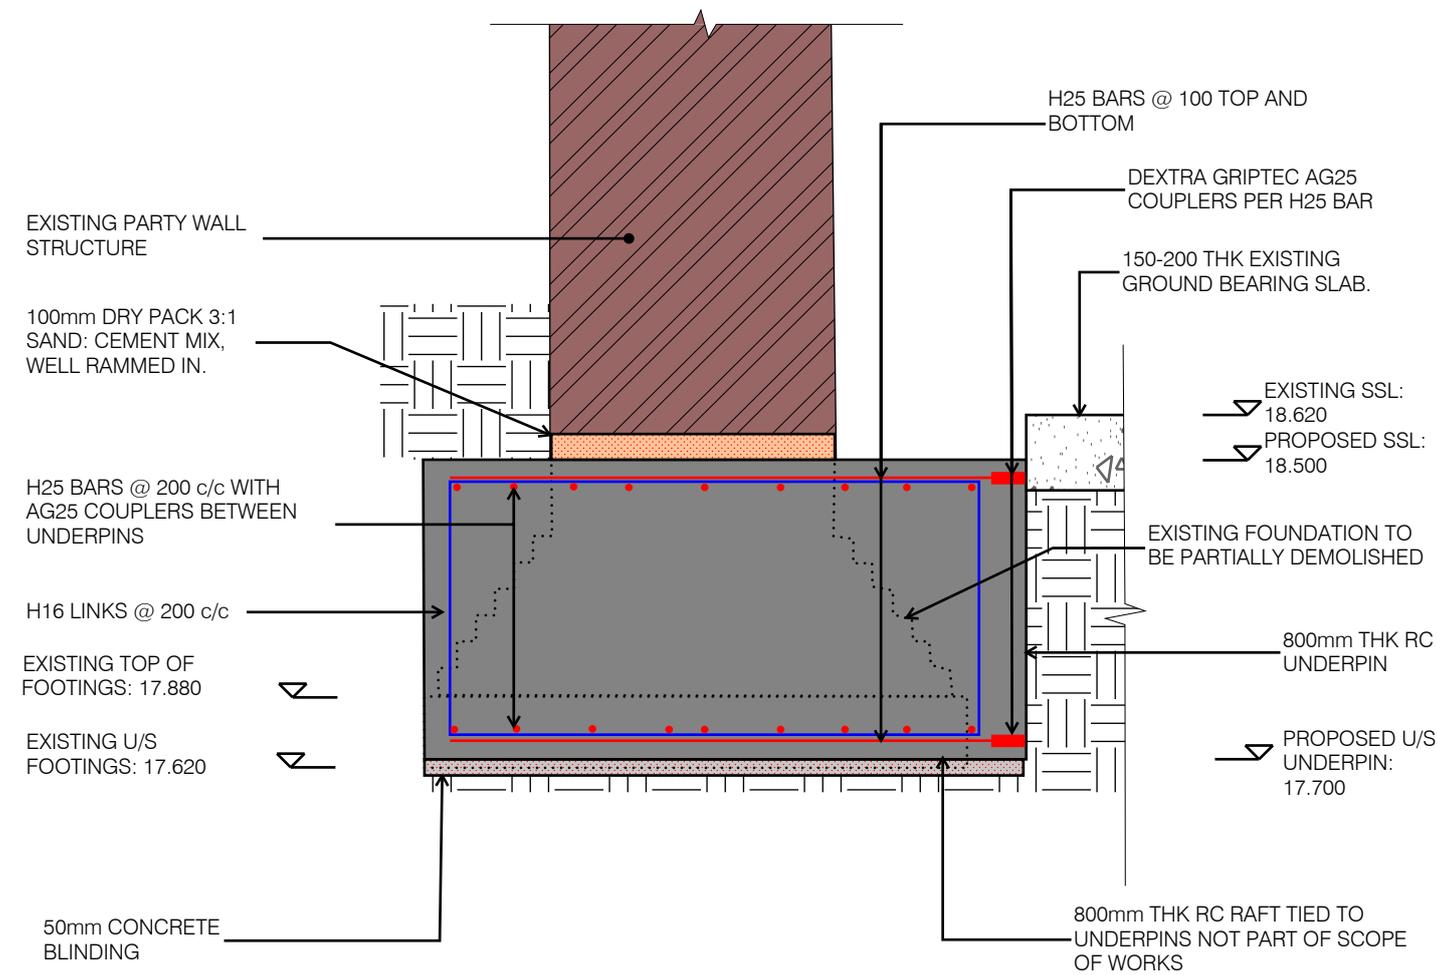

Enabling Works Detail
1:20

Drawing title Enabling Works Underpin Detail		<p>Elliott Wood Partnership Ltd Central London • Wimbledon • Nottingham Consulting Structural and Civil Engineers (020) 7499 5888 • elliottwood.co.uk</p>	Project Kingsway House Enabling Works						
Scale 1:50@ A4	Date September 2019		Drawn LGa	<table border="1"> <thead> <tr> <th>Drawing status</th> <th>Status</th> <th>Revision</th> </tr> </thead> <tbody> <tr> <td>Preliminary</td> <td>S2</td> <td>P1</td> </tr> </tbody> </table>	Drawing status	Status	Revision	Preliminary	S2
Drawing status	Status	Revision							
Preliminary	S2	P1							
Project no. 213461			Originator Zone Level Type Role drg no. -EWP - ZZ - 00 - SK - S - 0018						