


Proposed plan.

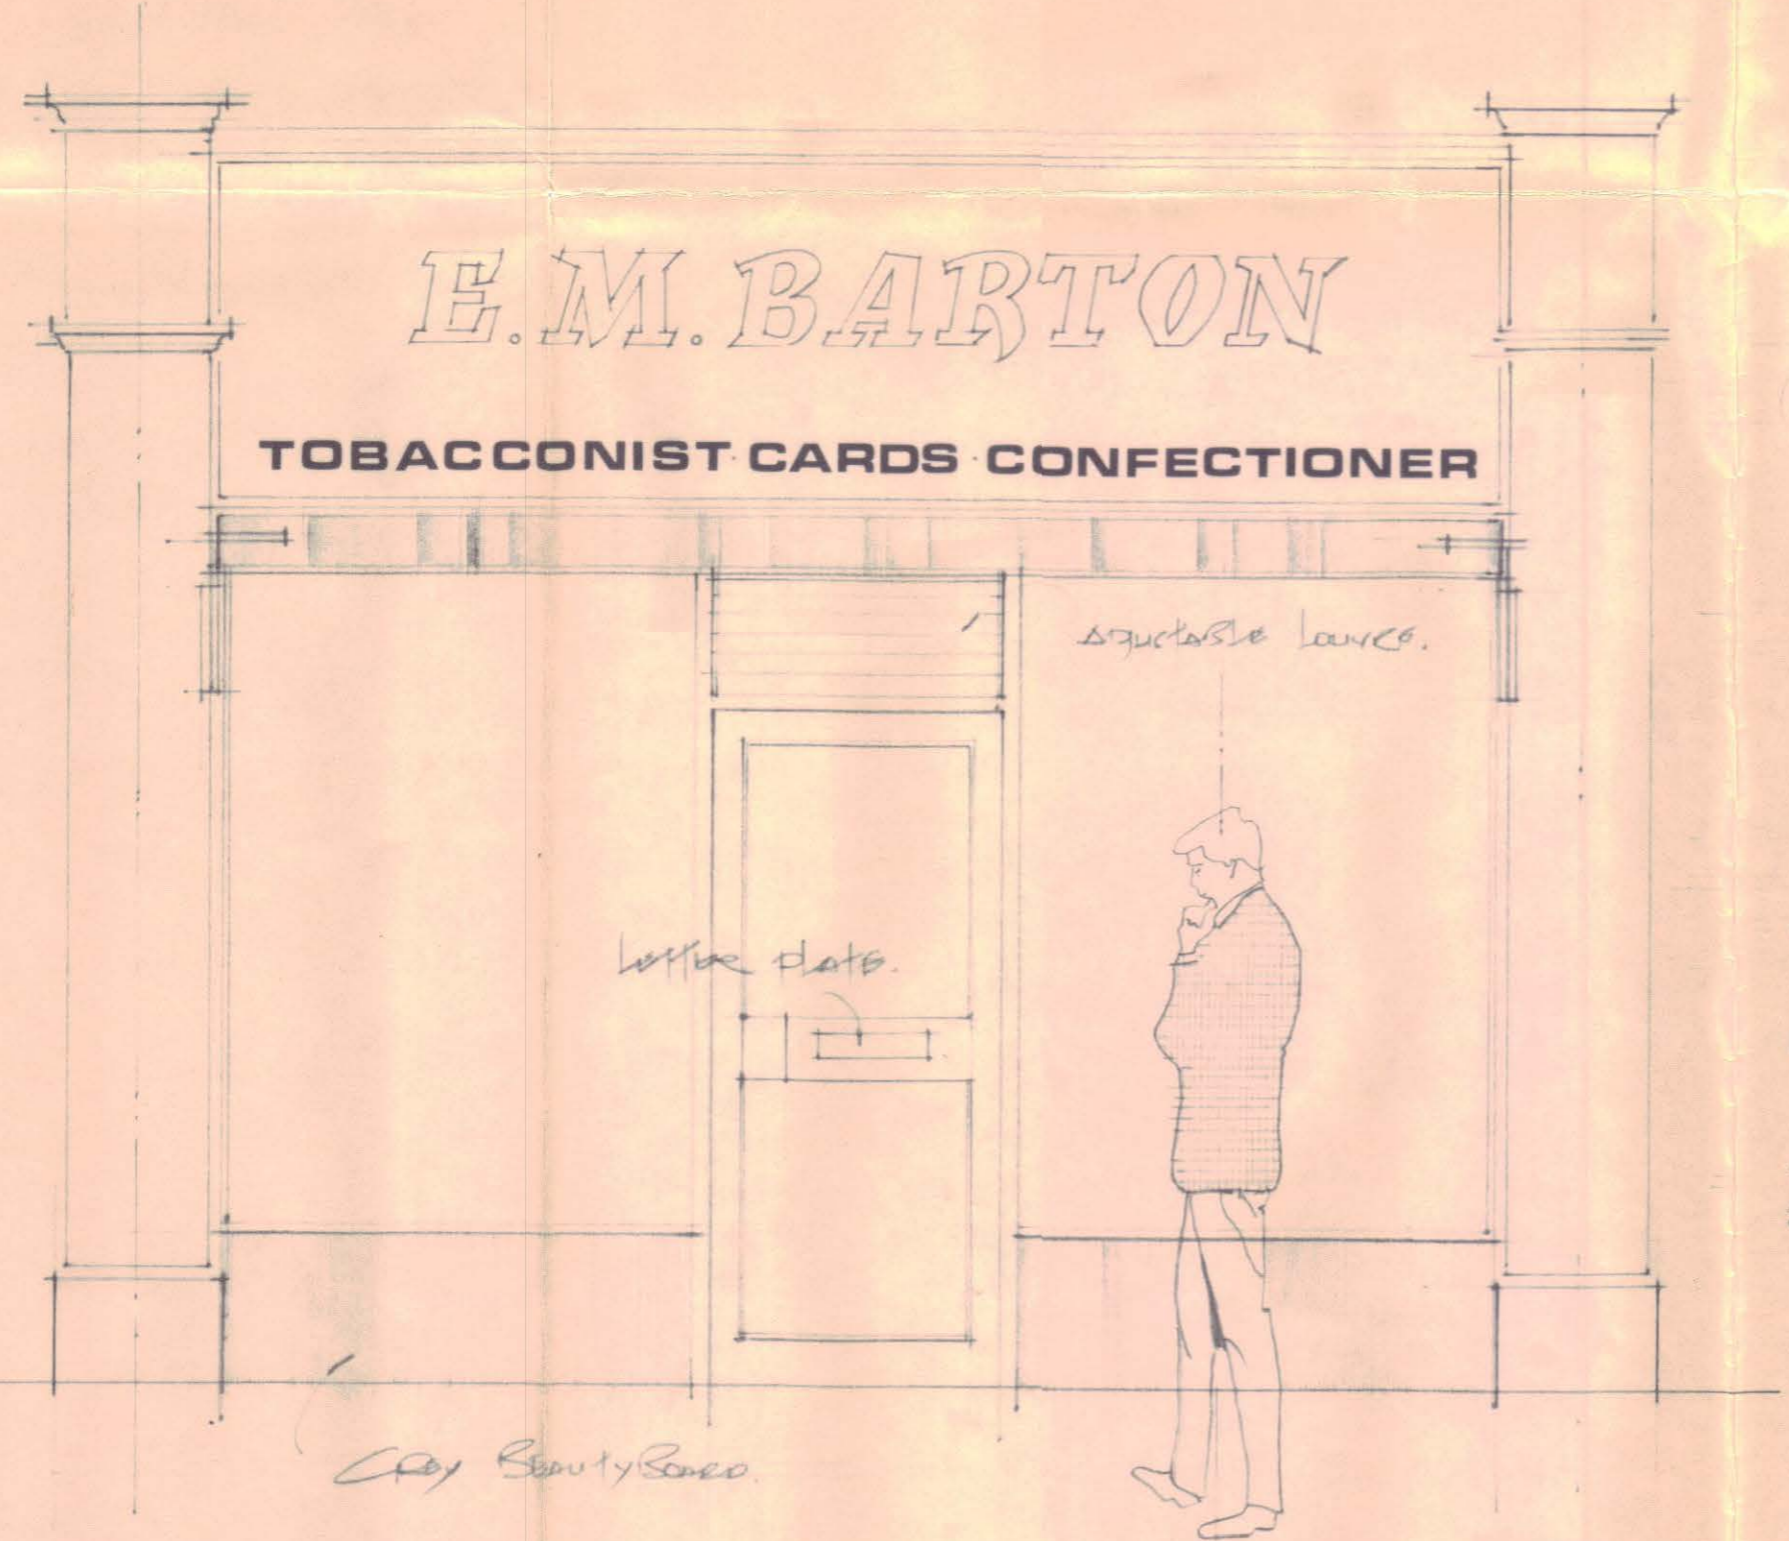

Proposed front

Proposed
height/width

EXISTING SPAN CORNICE


BeautyBoard fascia duplex letters
in frame surround
fascia white, orange dupes
E.M. BARTON. REMAINDER BLACK

EXISTING BRICK & LIME
P. FRAME DIMS.

All framing in door frame
BeautyBoard RISERS. All in
LEAD FRAMING FACED BY CLIENTS
AND CONTRACTOR.

EXISTING PLASTER & SCREED

SOLID MARBLE THRESHOLD TO
DOOR.

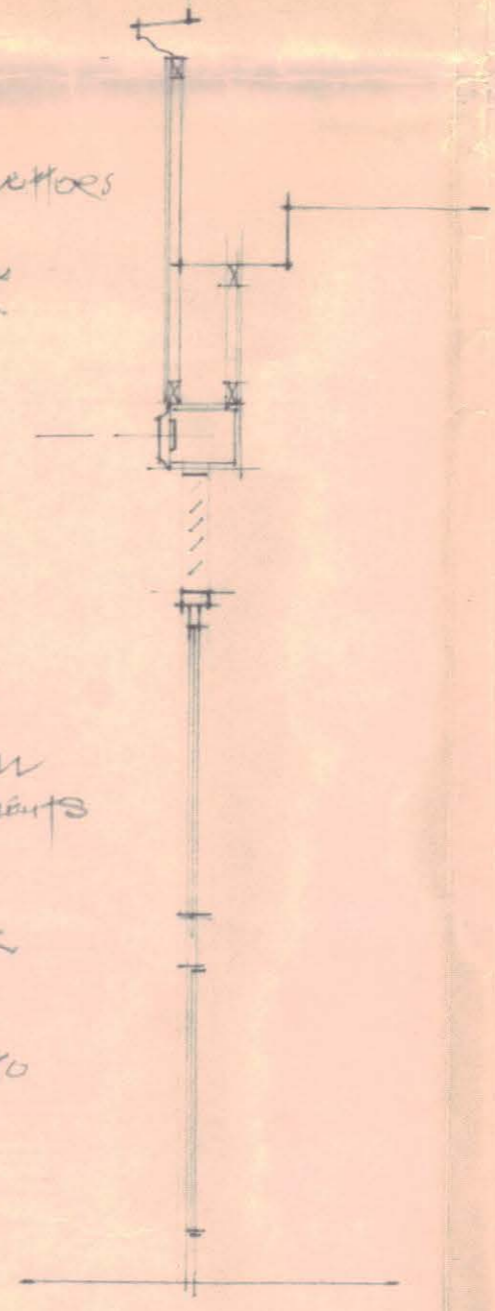

Section three

LONDON BOROUGH OF CAMDEN
APPROVED
PLANS
~~DISAPPROVED~~
23 AUG 1972
ON BEHALF OF THE COUNCIL

CTP/N15/4/7/11095

Scale 1/2" = one foot. DRG 110
SAGREWAY LTD SHEPHERD BUSH W12.

Messrs E.M. BARTON LTD. PROPOSAL FOR NEW SHOPFRONT AT 62 THEOBALD RD. W.C.1.