








BASEMENT

GROUND

FIRST

SECOND

THIRD

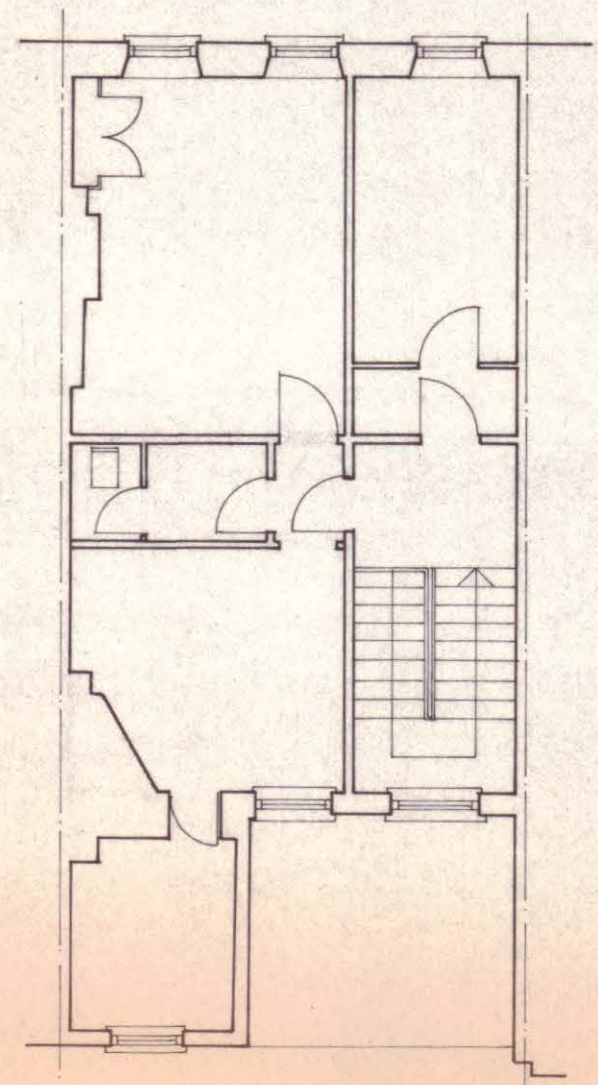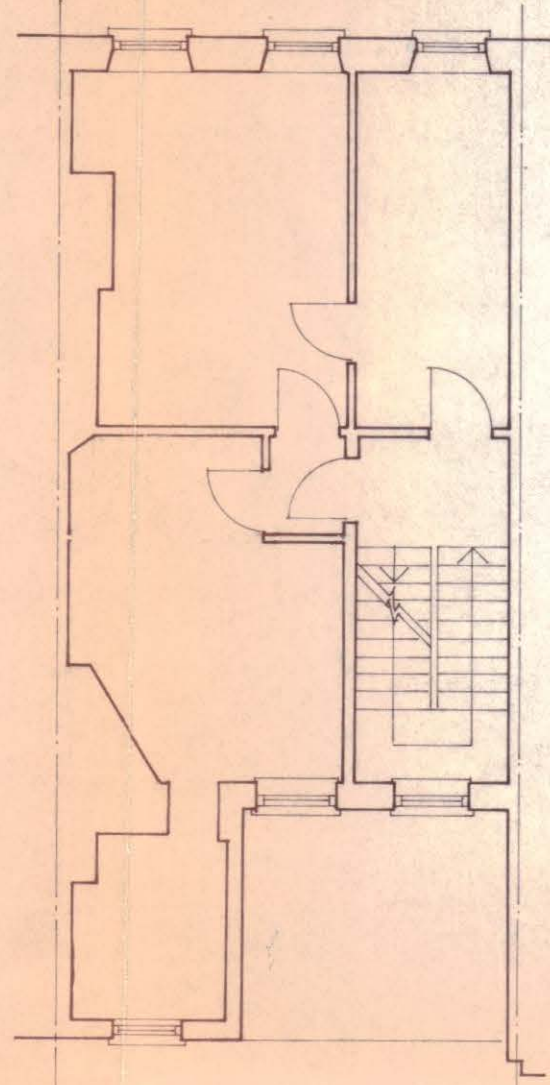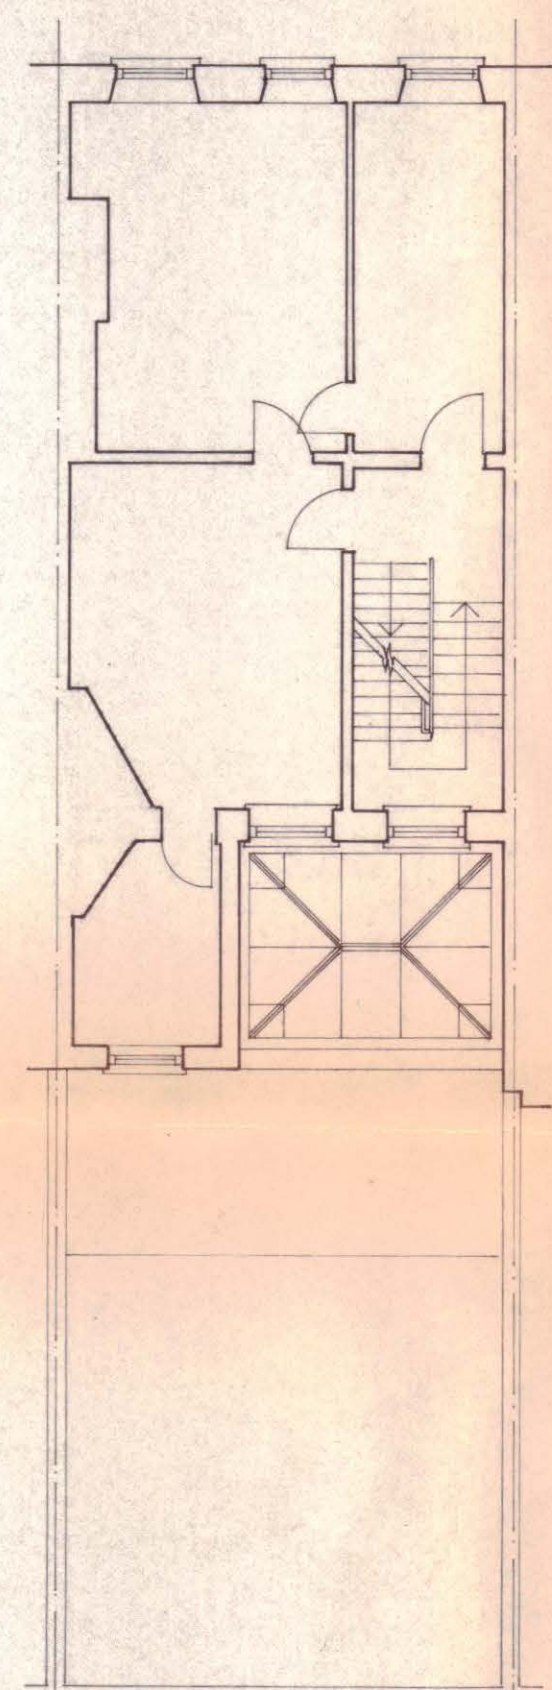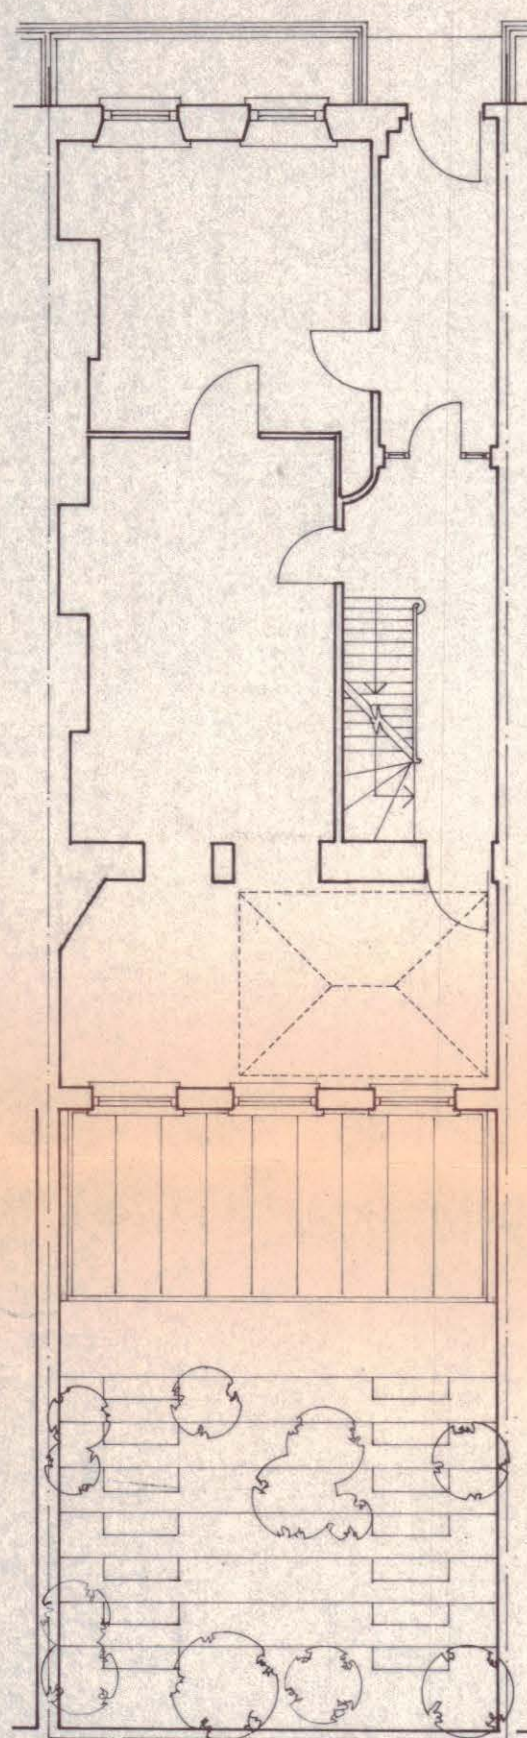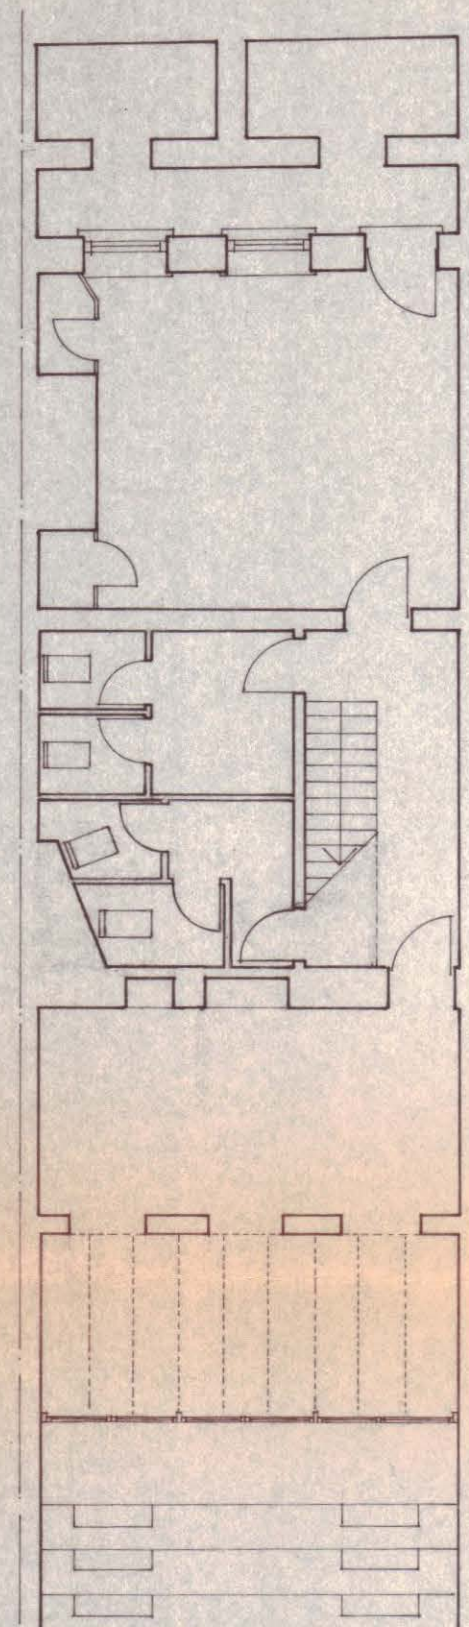

NOTE: ALL INTERIOR REFURBISHMENT PROPOSALS TO BE DISCUSSED AND AGREED WITH ENGLISH HERITAGE

LONDON BOROUGH OF CAMDEN
TOWN AND COUNTRY PLANNING ACTS
19 DEC 1989
PLANS APPROVED
ON BEHALF OF THE COUNCIL

LONDON BOROUGH OF CAMDEN
PLANNING AND TRANSPORT
DEPARTMENT
23 OCT 1989
RECEIVED

TP8900390R1
HB8970128R1
TP8900301R1
HB8970103R1

A 20-10-89 CHIMNEY BREASTS REINSTATED
BASEMENT TOILETS AMENDED
SECOND FLOOR TOILET OMITTED

REV DATE DETAIL

DO NOT SCALE
ALL DIMENSIONS TO BE VERIFIED ON SITE & DISCREPANCIES TO BE NOTIFIED TO DESIGNERS PRIOR TO PROCEEDING

CLIENT NATIONAL PEACE COUNCIL
JOB 29 GREAT JAMES STREET
LONDON WC1
TITLE PROPOSED PLANS

SCALE 1:100 DATE JUNE '89

PENNINGTON ROBSON
TEA WAREHOUSE
10A LANT STREET
LONDON SE1 1QR
Tel 01-378 0871
Fax 01-378 0531

DRWG No 147:04 REV A