


1 Proposed Section through workshop
Scale: 1:100

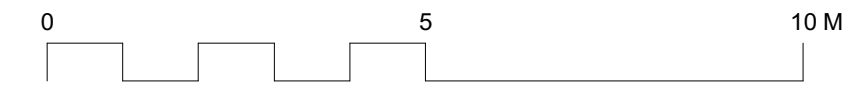

2 Proposed Section through Rooflight
Scale: 1:10

DRAWING NOTES:
All dimensions to be checked on site prior to commencement of any works, and/or preparation of any shop drawings.
Sizes of and dimensions to any structural elements are indicative only. See structural engineers drawings for actual sizes/dimensions.
Sizes of and dimensions to any service elements are indicative only. See service engineers drawings for actual sizes and dimensions.
This drawing to be read in conjunction with all other Architect's drawings, specifications and other Consultants' information.
All proprietary systems shown on this drawing are to be installed strictly in accordance with the Manufacturers/Suppliers recommended details.
Any discrepancies between information shown on this drawing and any other contract information or manufacturers/suppliers recommendations is to be brought to the attention of the Architect.
DO NOT SCALE FROM THIS DRAWING.

DRAWING NOTES:

B A PL	Issued for MMA Issued for NMA Issued for Planning	19/10/2020 09/10/2020 14/10/2017	STATUS REVISION		DATE	

DRAWING		Proposed Section through Workshop Rooflight		
SCALE	1:10 @ A1 (1:20 @ A3)	DRAWING FILE REF	1014_GS-Sections	
DATE	Oct. 2017	DRAWN BY	BGY	
DWG No.	1014-ED-01		REVISION B	
DRAWING STATUS			PLANNING	
Information contained on this drawing is the sole copyright of				

Buckley Gray Yeoman	
Studio 4.04 The Tea Building 56 Shoreditch High Street London E1 6JJ T: 020 7033 9913 F: 020 7033 9914	
CLIENT	Fortess 2016 Ltd
PROJECT	Workshop A, Fortess Grove