




NOTES  
 COPYRIGHT ROBERT POTTER & PARTNERS LLP 2020  
 DO NOT SCALE DIMENSIONS FROM THIS DRAWING. ALL DIMENSIONS, INCLUDING FIGURED DIMENSIONS, TO BE CHECKED ON SITE PRIOR TO COMMENCING ANY WORKS

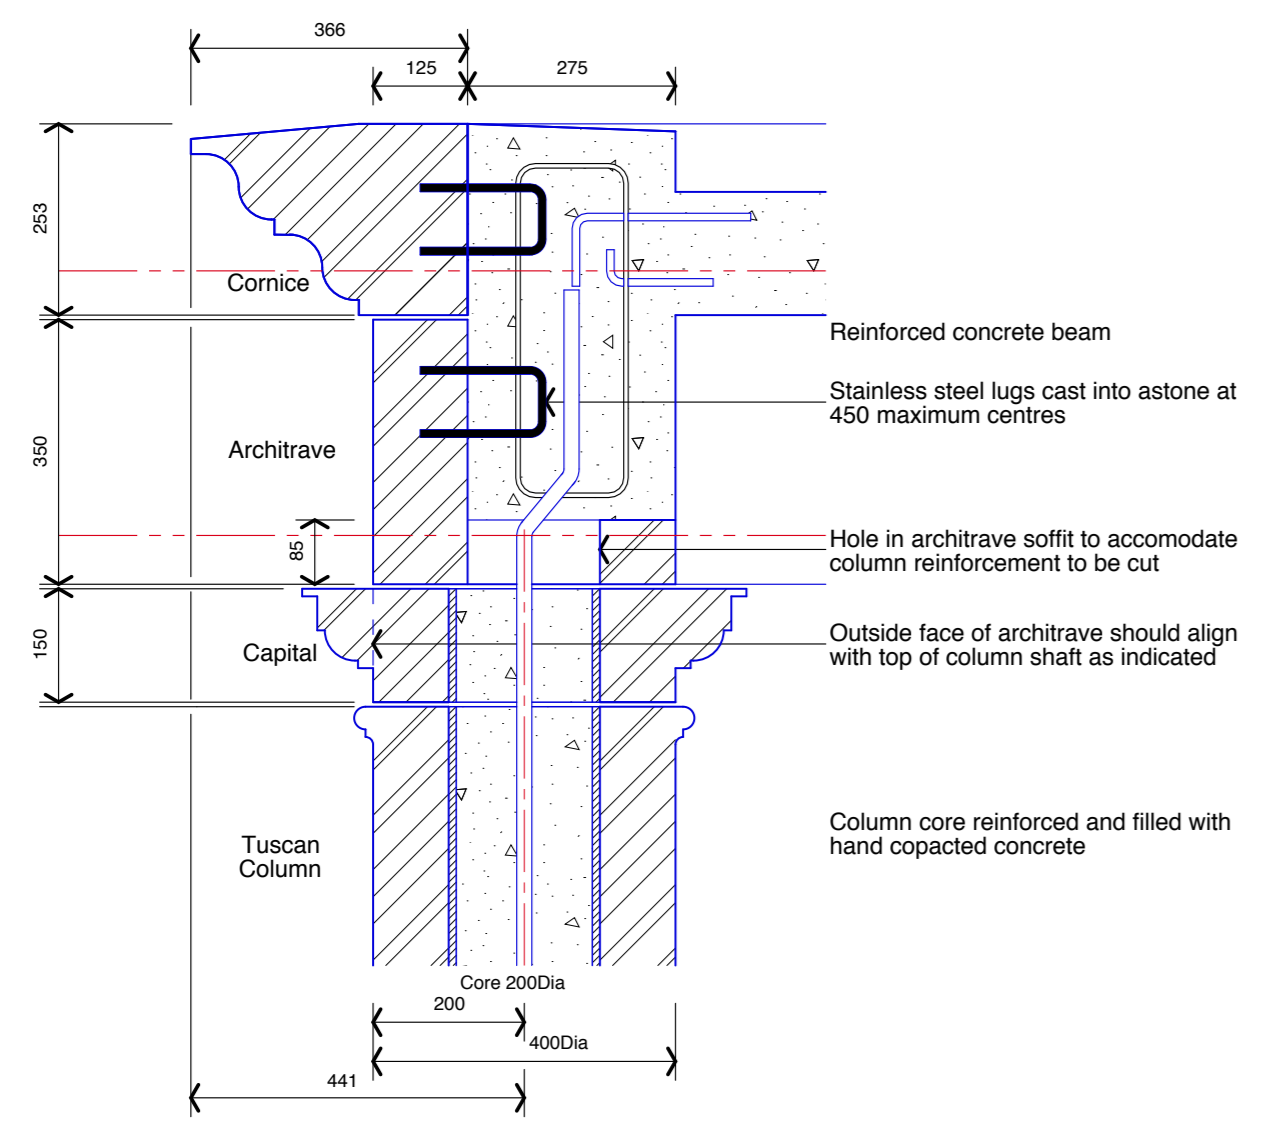


Proposed Column Head Detail 1:10

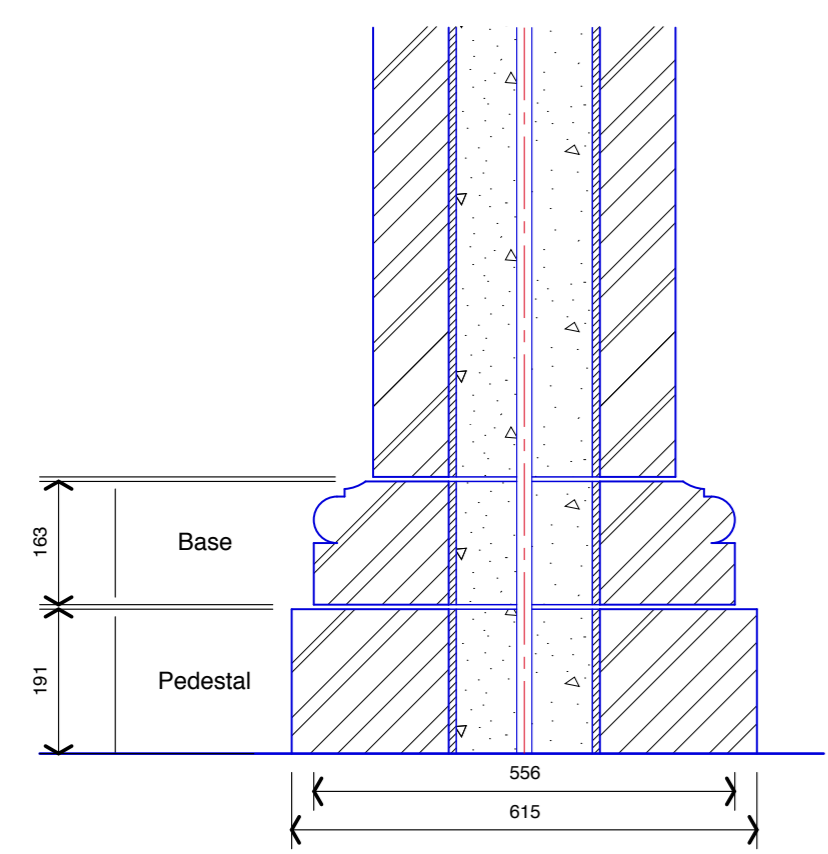


Proposed Portico Detail 1:10

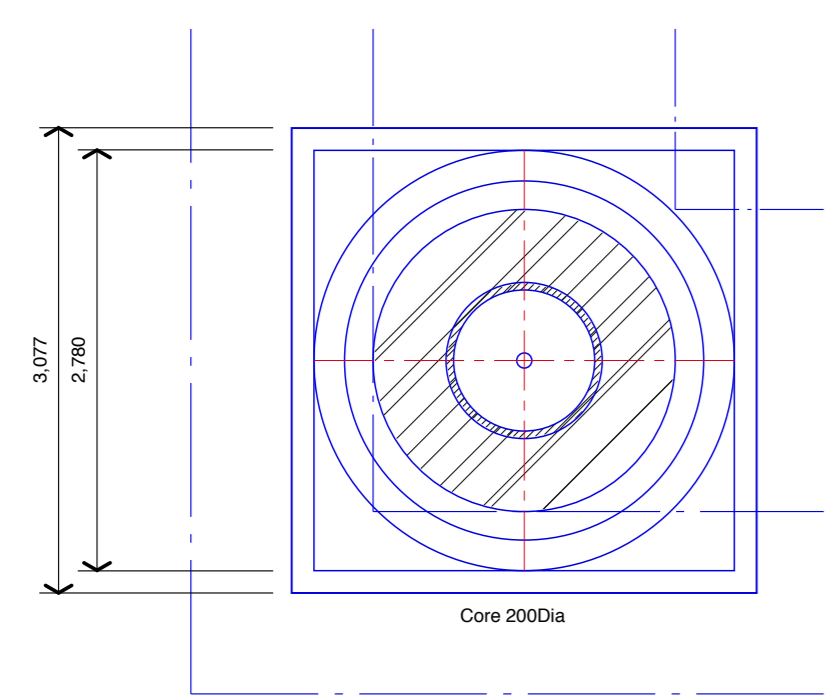


Proposed Portico Base Detail 1:10

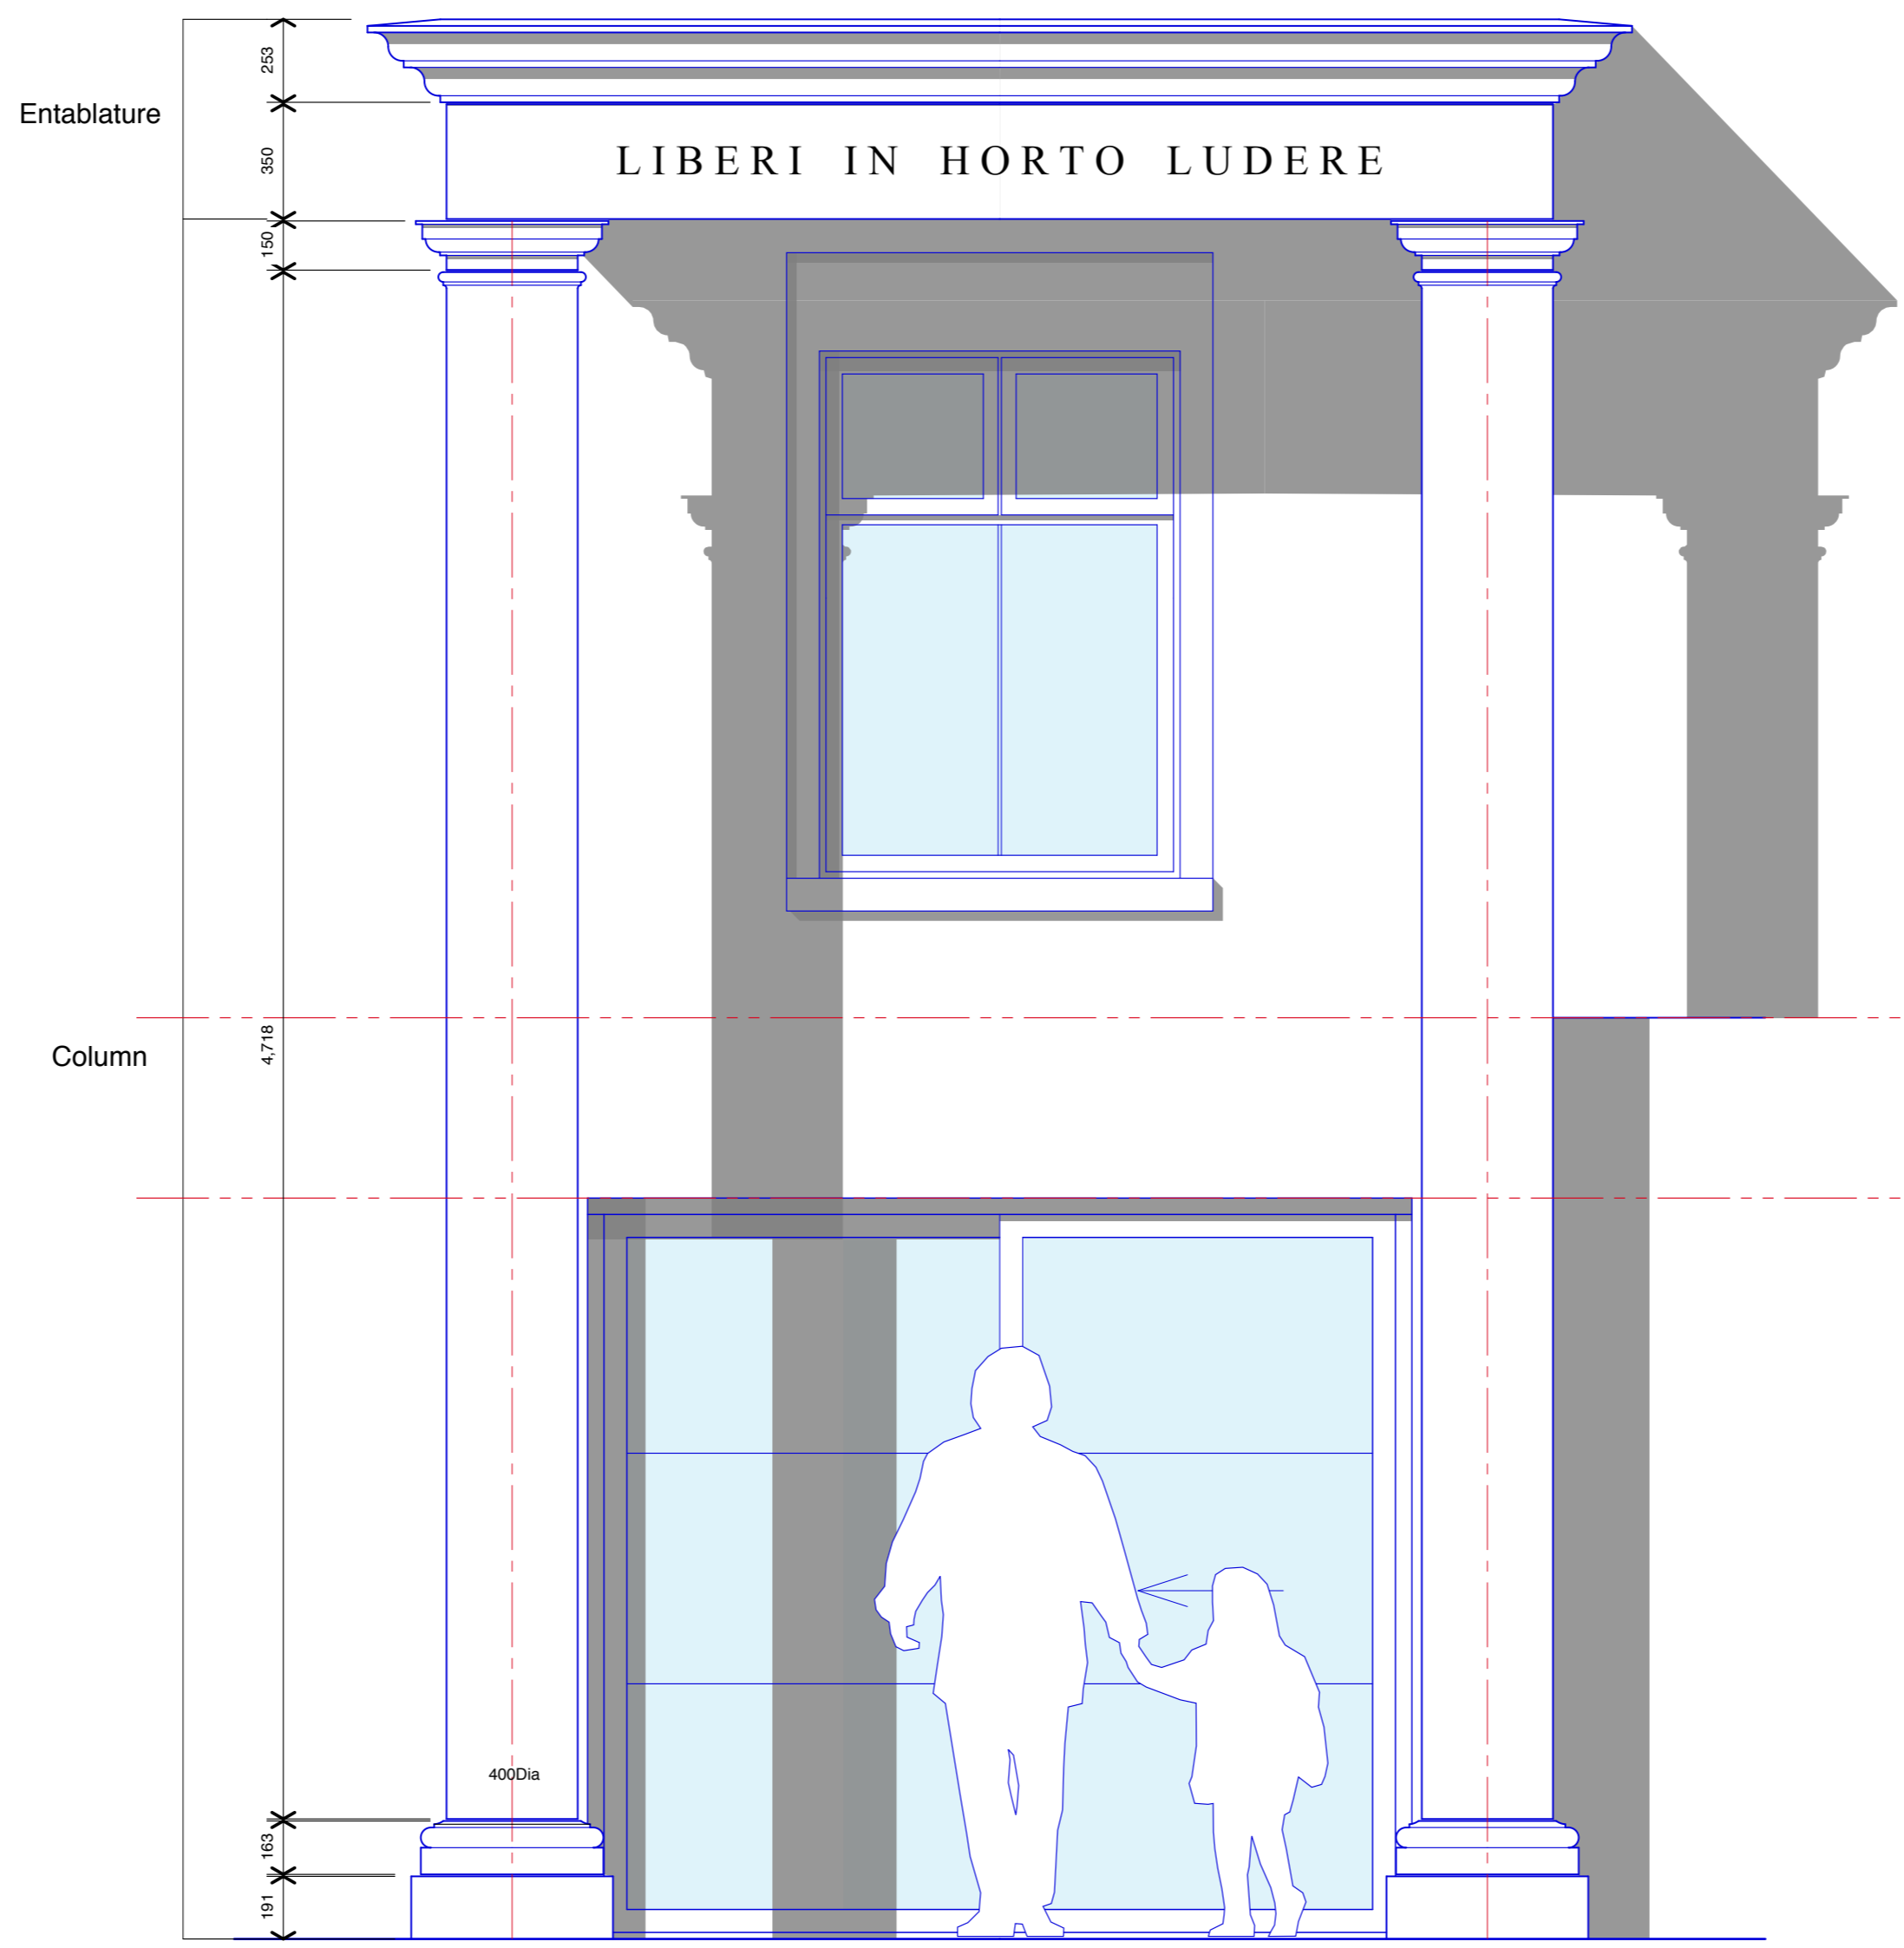


Proposed Portico Elevation 1:20

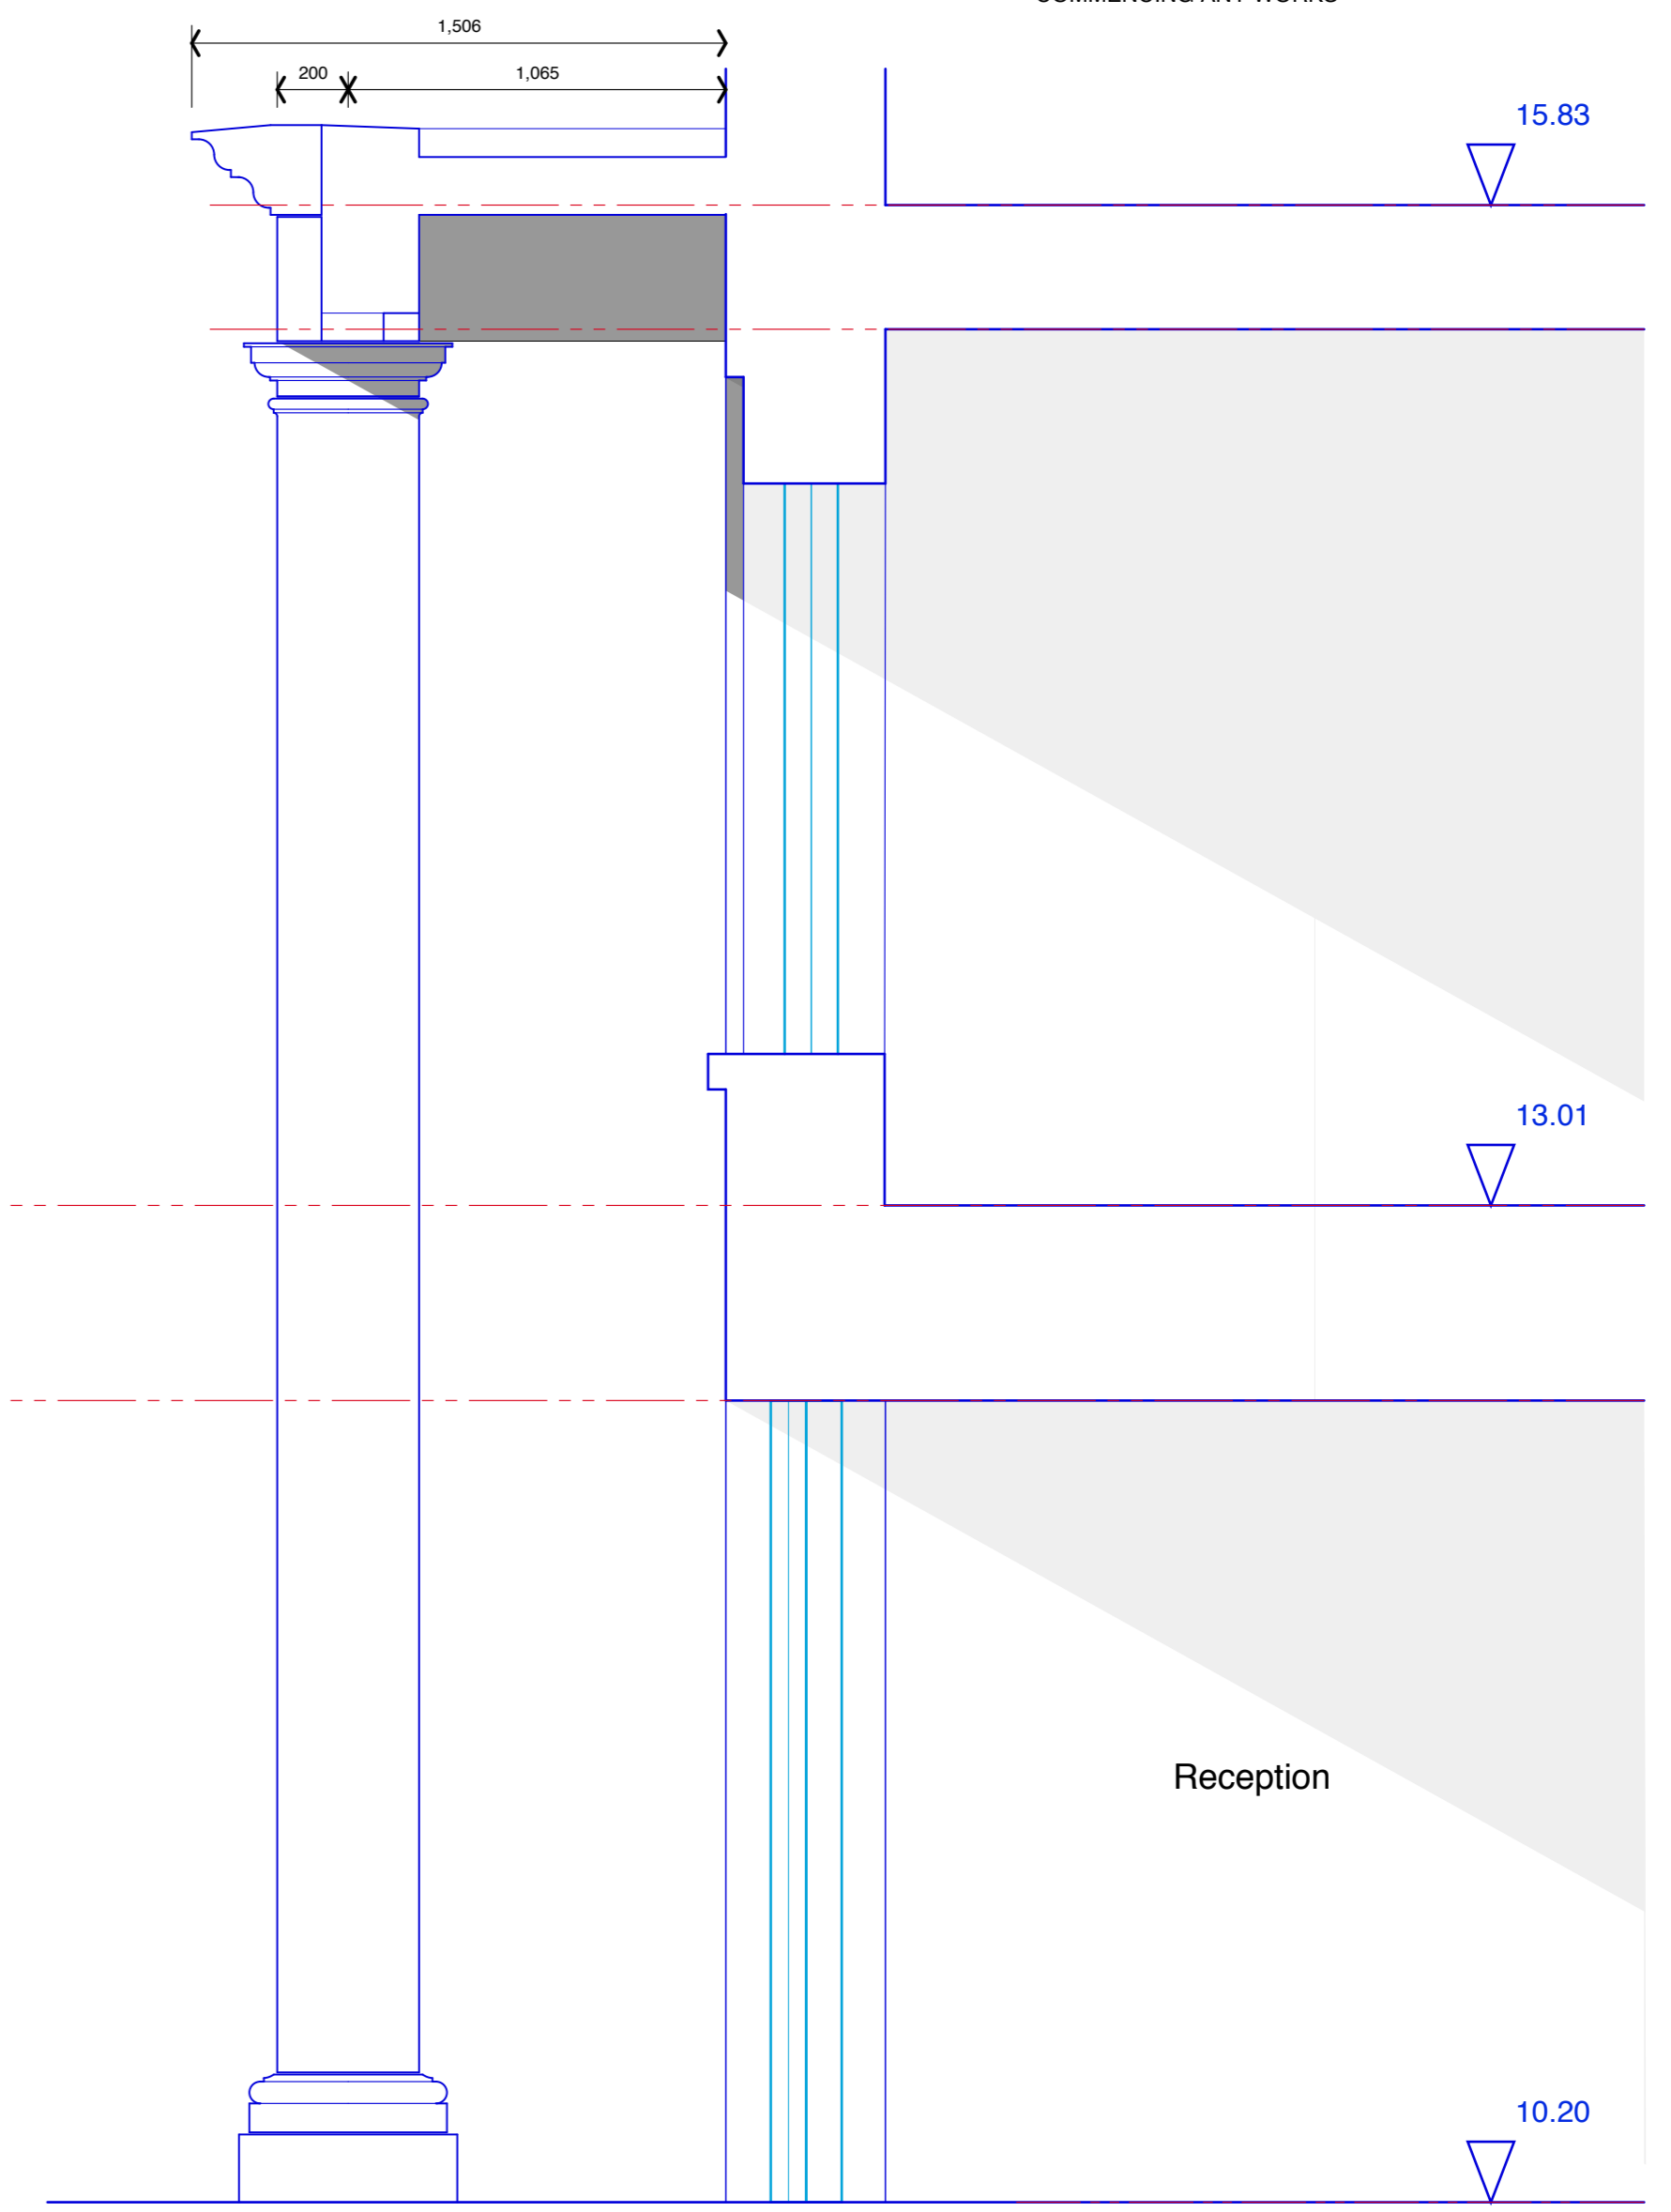

Proposed Portico Section 1:20

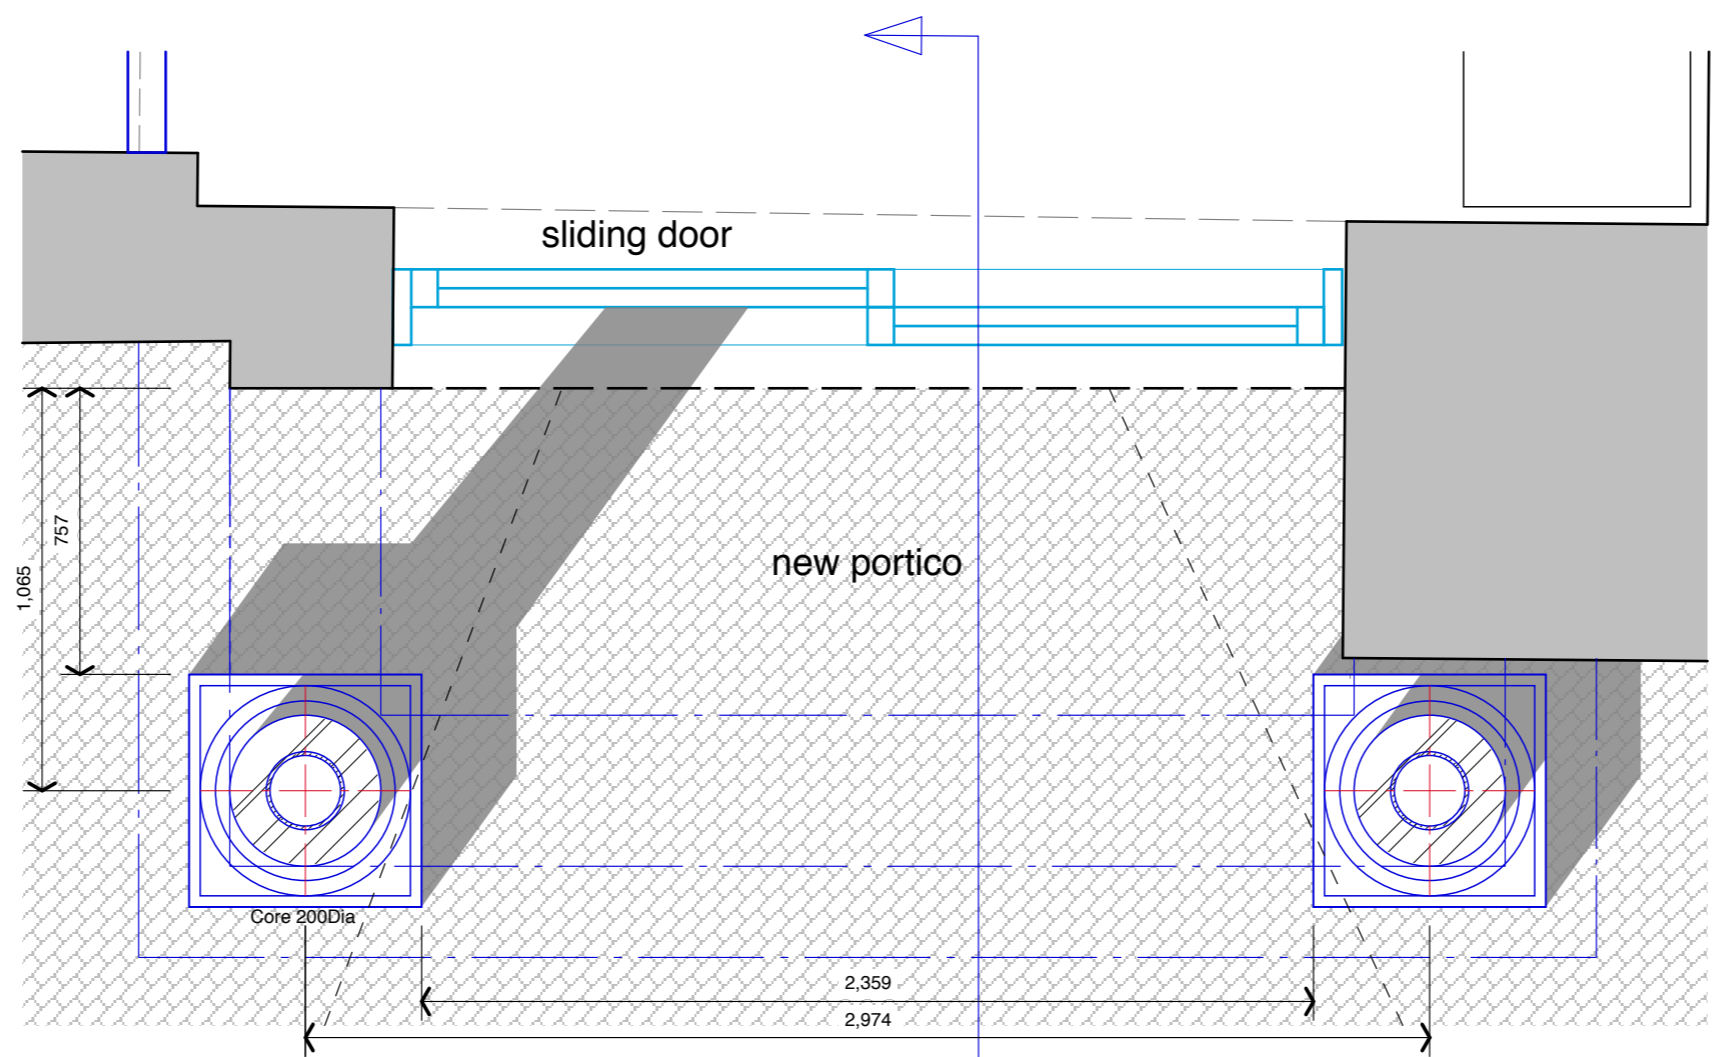

Proposed Portico Plan 1:20

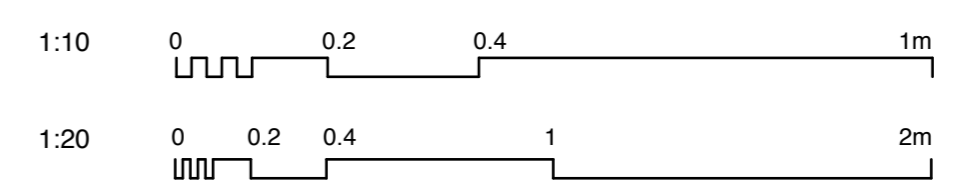

All existing survey information prepared by Arena Property Services Ltd.

REVISIONS & ADDITIONS	DATE	BY

PROJECT  
**Proposed Alterations to  
 81 Belsize Park Gardens  
 London NW3 4NJ**

DRAWING TITLE  
**Proposed Portico Detail**

**ROBERT POTTER & PARTNERS**  
 CHARTERED ARCHITECTS & PROJECT MANAGERS  
 7 MILLER ROAD, AYR KAT 2AX 01292 - 261228  
 51 NEWALL TERRACE, DUMFRIES DG1 1LN 01387 - 255509  
 110 WEST GEORGE STREET, GLASGOW G2 1QJ 0141 - 332 9111  
 2 KINGDOM STREET, LONDON W2 6BD 020 3479 5931

SCALE	1:10/1:20 @A1	<b>6402/17</b>
DATE	Nov. '20	
DRAWN BY	HN	REVISION
CHECKED BY		