
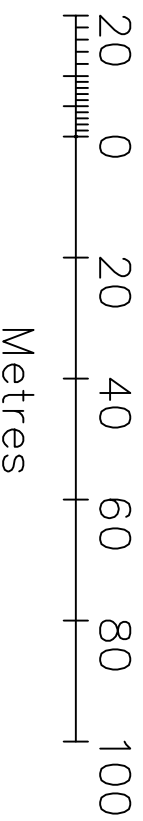


— Site Boundary

Site Area - 2943m²

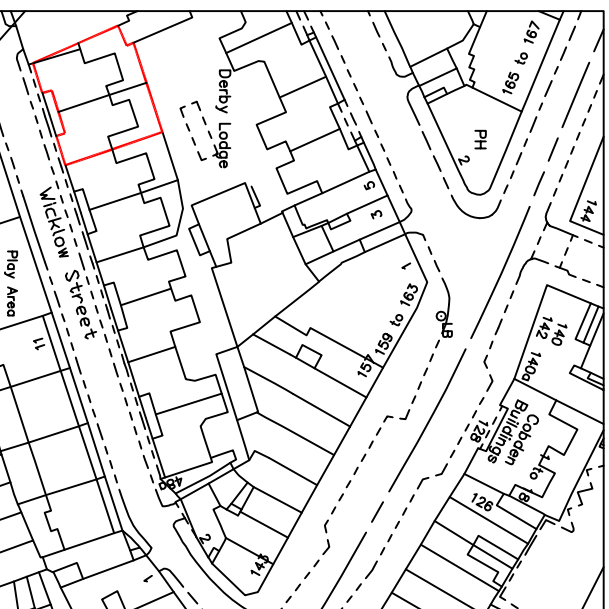

DISCLAIMER:
All dimensions and levels to be checked on site by contractor prior to preparation of shop/specialist drawings and commencement of work on site.
Do not scale from this drawing. If you scale from this drawing then you do so at your own risk. Martin Arnold Ltd will not be responsible for any implications resulting from scaling from the drawing. This drawing and the copyrights and patents therein are the property of Martin Arnold Ltd and may not be used or reproduced without consent. This drawing is to be read in conjunction with all relevant consultants' and/or specialists' drawings and documents and any discrepancies or variations are to be notified to Martin Arnold Ltd before the affected work commences.

MA Code (for MA use only): L02925

Rev	Date	By	Description
-----	------	----	-------------



MARTIN ARNOLD
Chartered Surveyors & Construction Consultants

4 Gunnery Terrace
The Royal Arsenal
London
SE18 6SW

TEL : 020-8317-7557
FAX : 020-8317-7741
EMAIL : togundiran@martinarnold.co.uk
WEBSITE : www.martinarnold.co.uk



CLIENT:
London & Quadrant Housing Trust
3 Maidstone Road
Sidcup DA14 5HU

PROJECT:
39-53 Derby Lodge
Wicklow Street, Camden
London, WC1X 9BS

TITLE:
Site Location Plan

Purpose of Issue :
Planning Permission

Drawn : TO Checked By : SM

Date : November 2017

Scale : 1:1250 @ A4

Dwg No : 2925-LQ-MA-SL_P00