


1 / Existing Section A-A

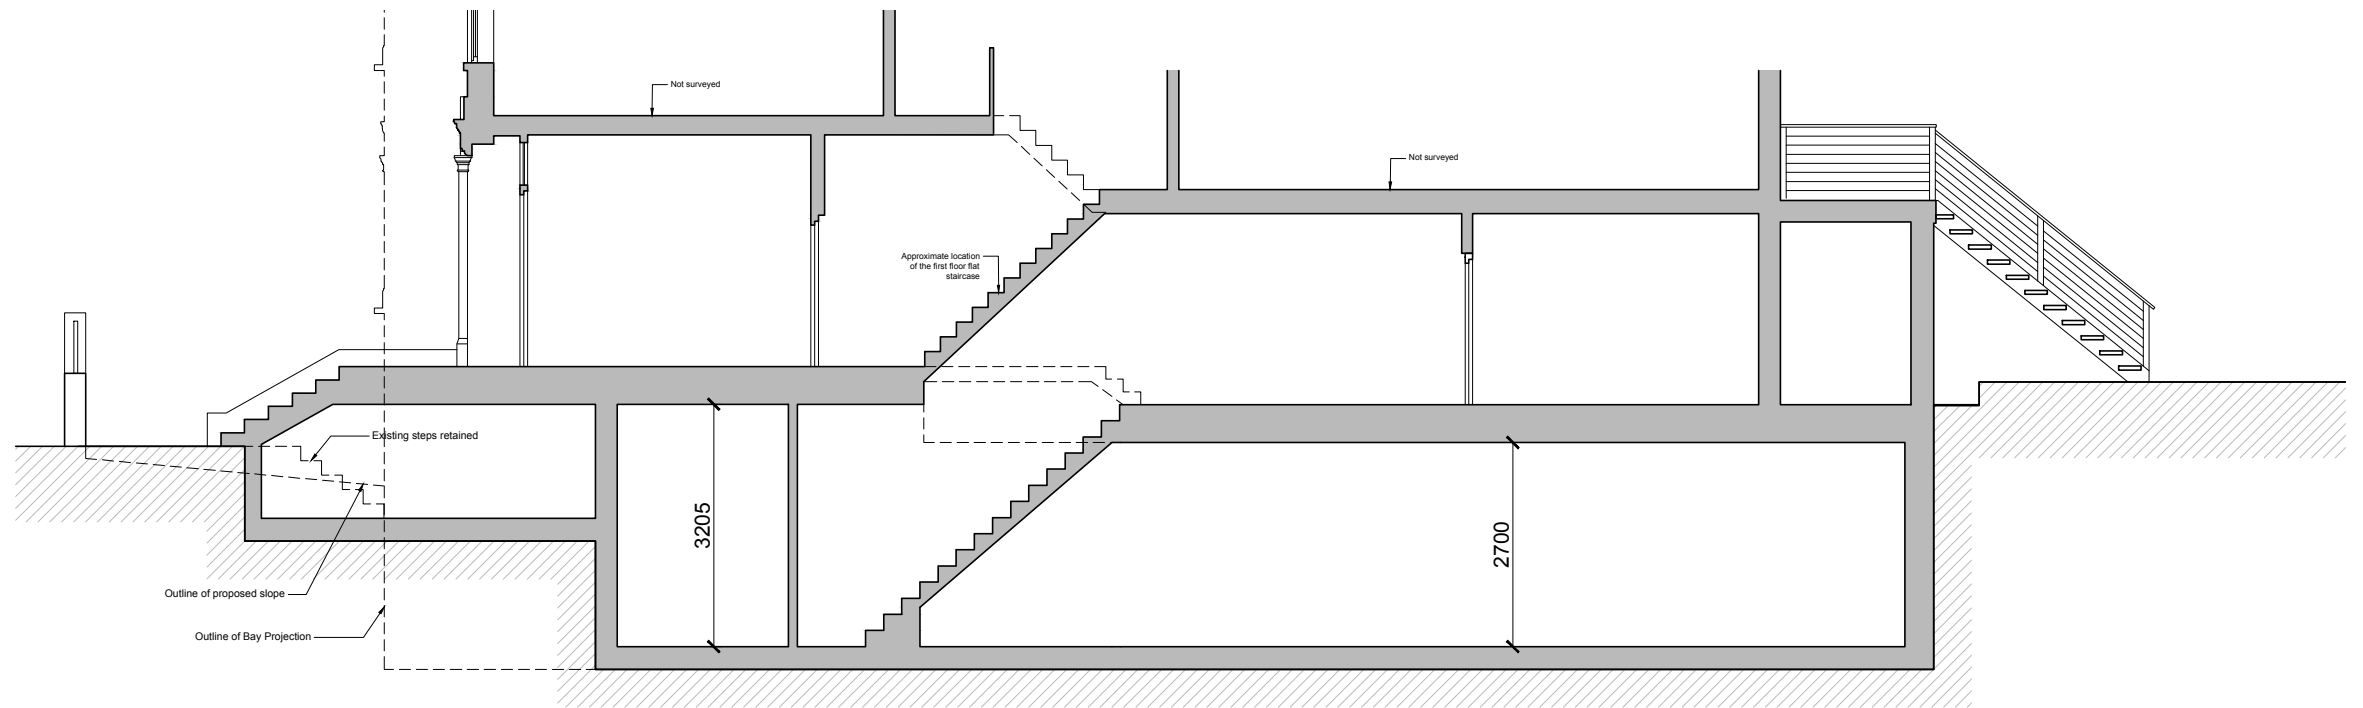

2 / Proposed Section A-A

Job Title:
Basement Extension

Drawing Title:
Existing and Proposed Sections

Revision Notes:

CLIENT : Mr Richard Banks
SITE: 15 Lyncroft Gardens, London NW6 1LB

This drawing must not be reproduced in whole or part without written consent. Do not scale this drawing. Written dimensions to be checked on site. Electronic issue to be confirmed by paper copy only.



Advantage Basement & Cellar Company Ltd
95 East Hill
Wandsworth
SW18 2QD
Tel: 020 8871 3055
E-mail: info@advantagebasements.co.uk

Scale: 1:100 @ A3

Date: 10/11/2020

Drawn By: SS

Checked By: CG

PROJECT
1492

Drawing No
05

Rev
A