




Front View

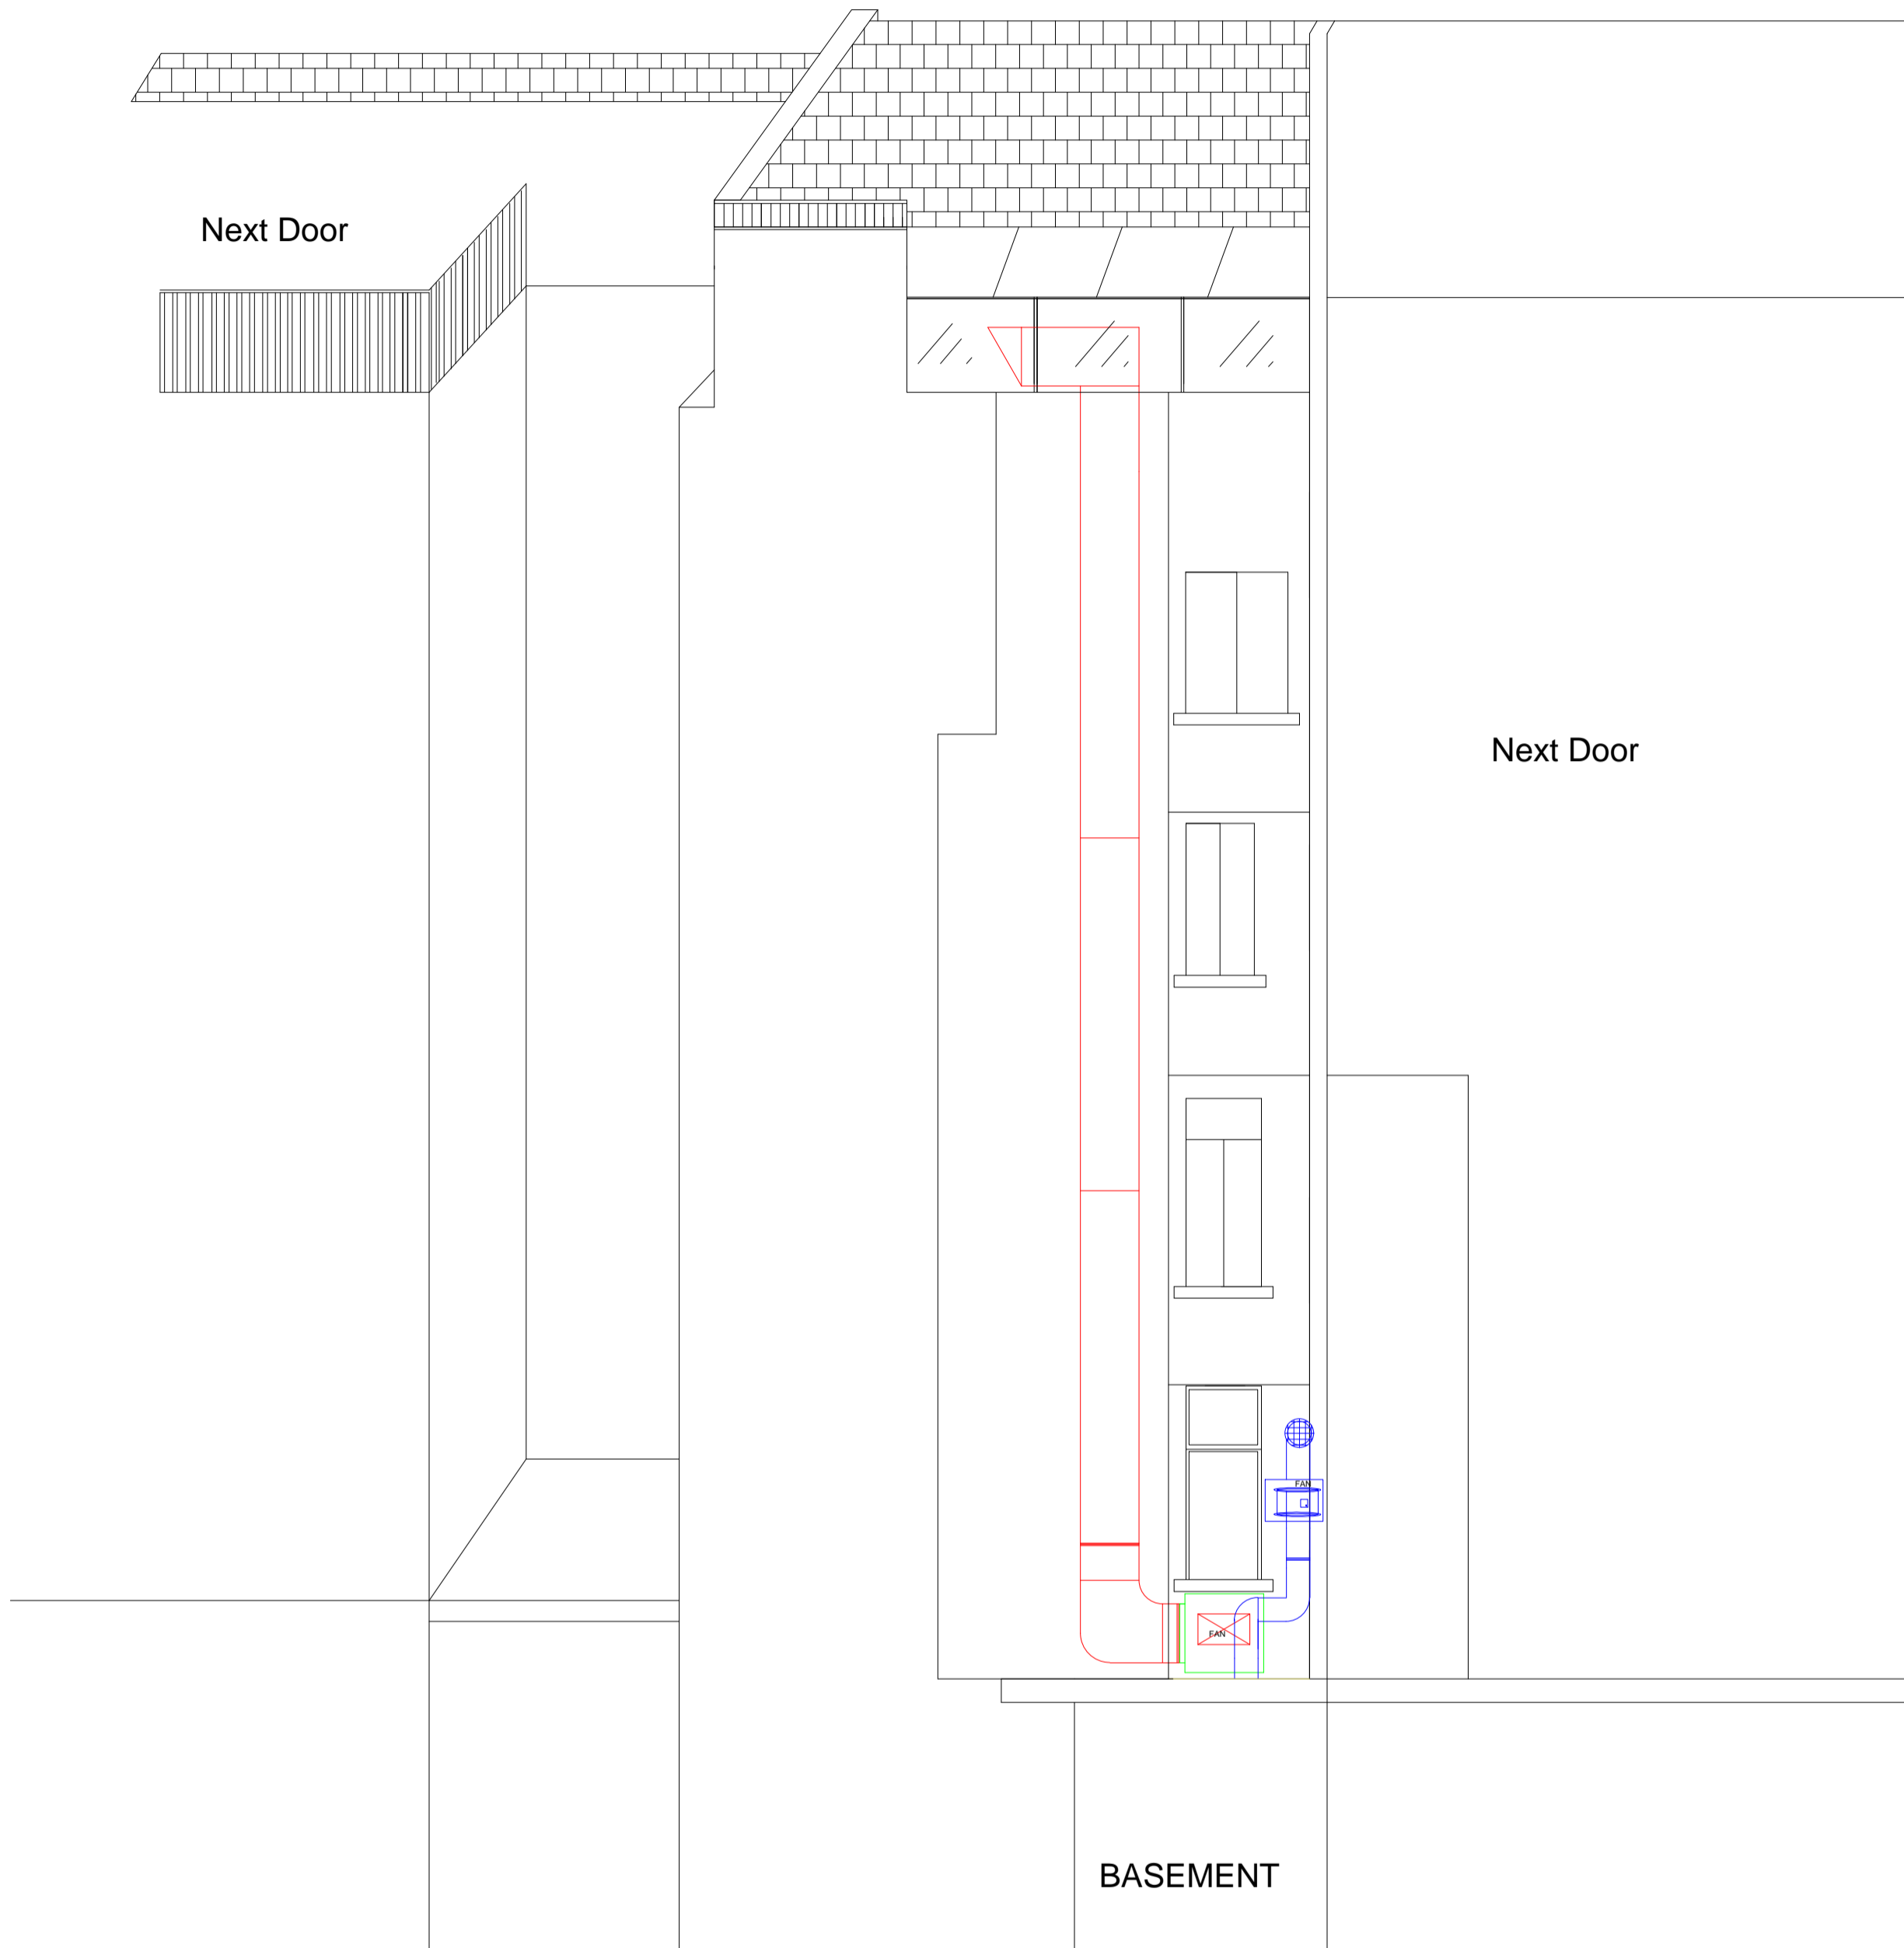


Side View

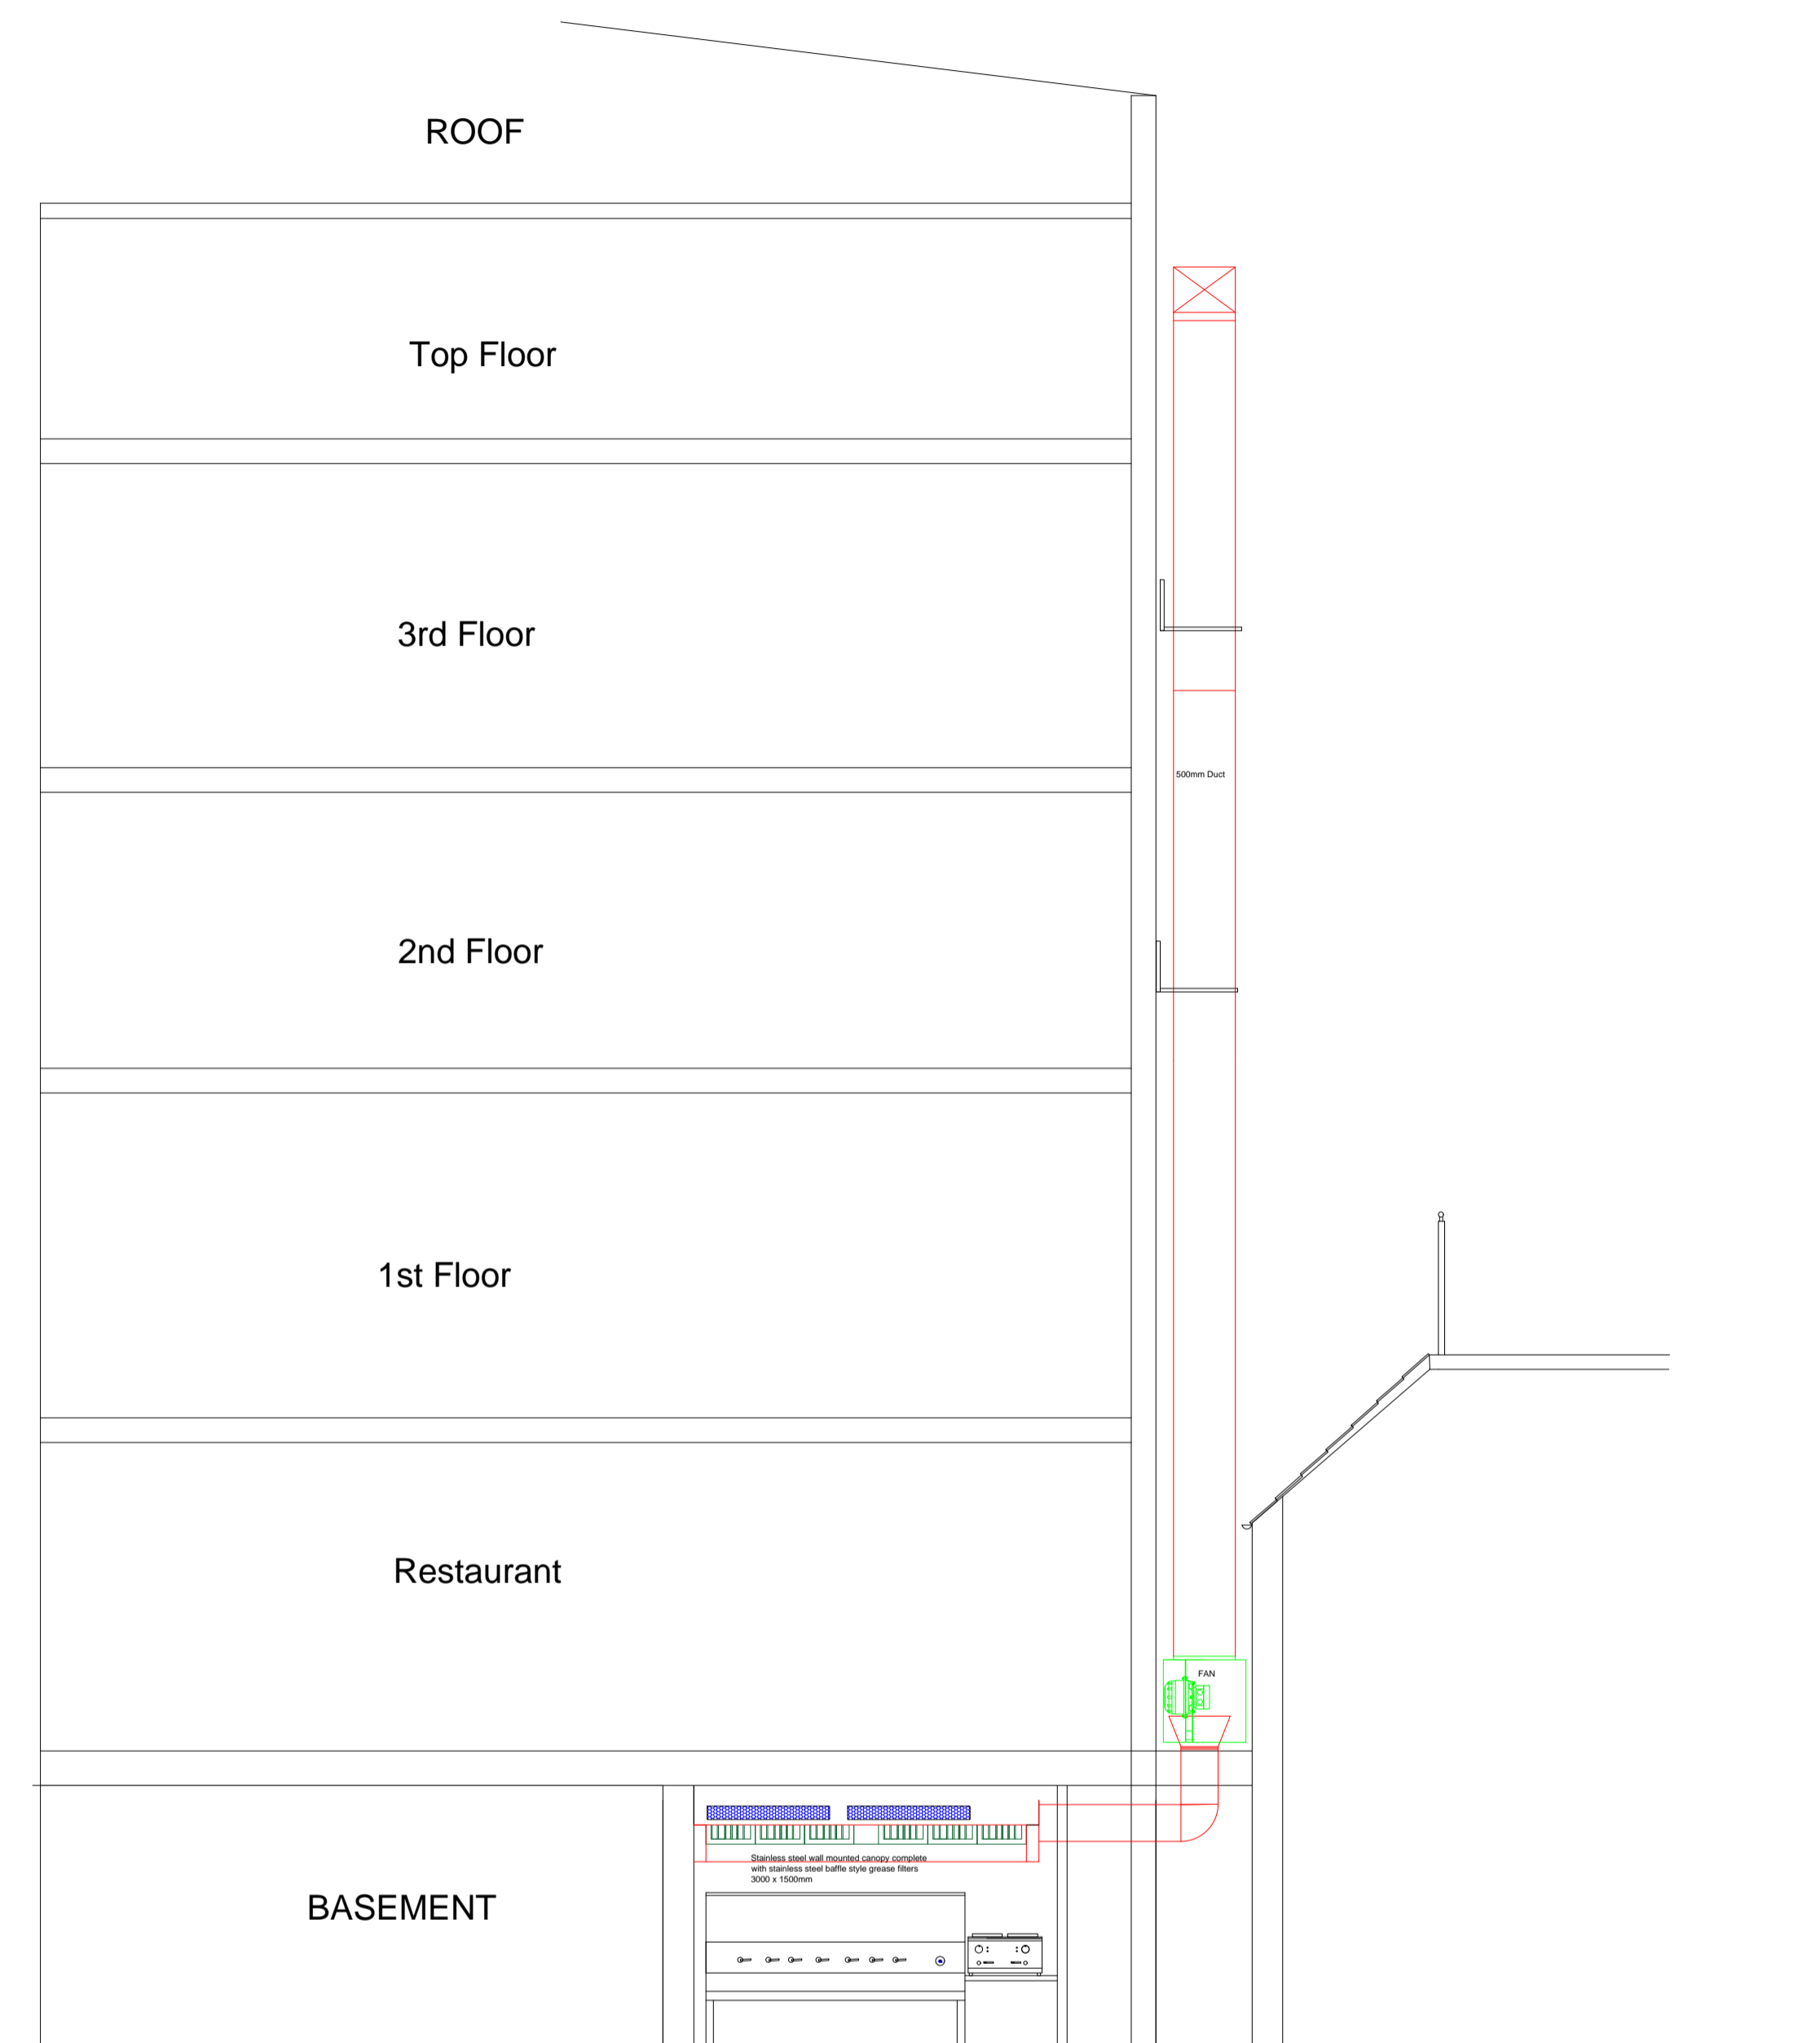


Plan View

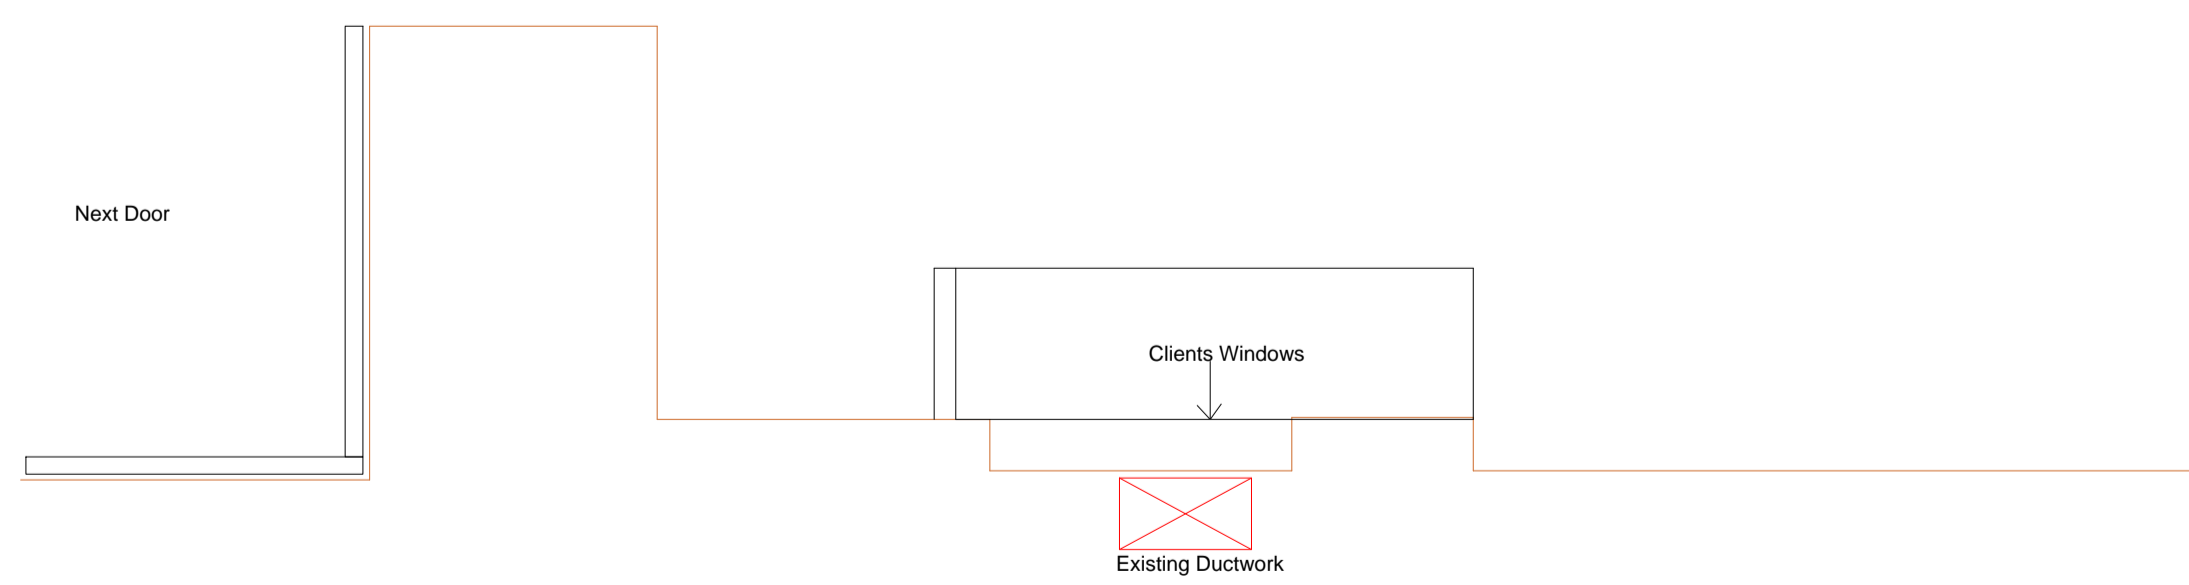

Kitchen Layout Plan

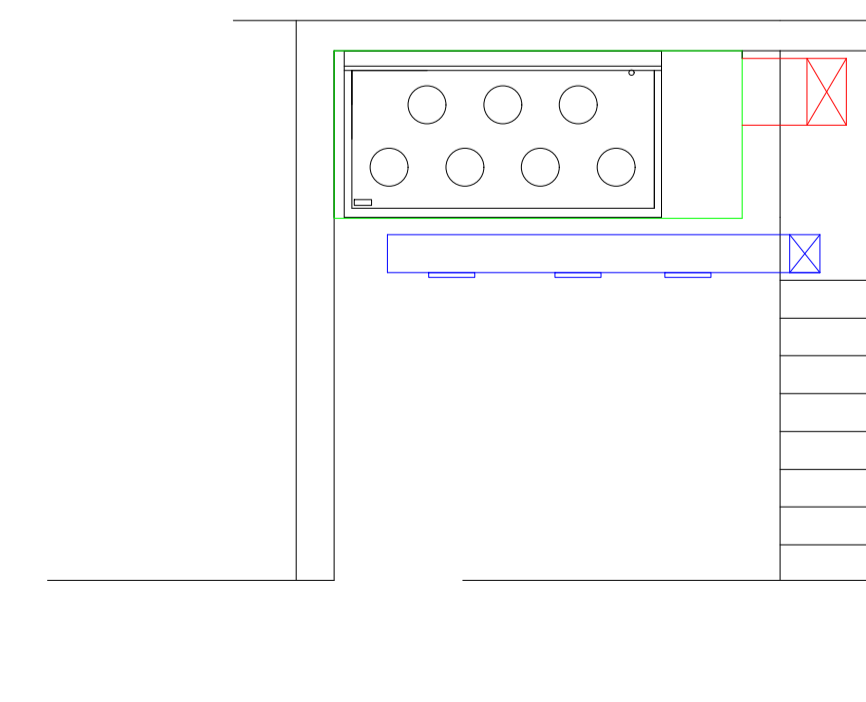

# Existing Layout Plan

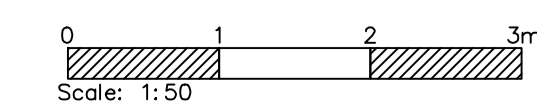

©  
Copyright Ideal Catering Solutions Ltd.  
All rights reserved.  
This drawing at all times remains the property  
of Ideal Catering Solutions Ltd and may not be  
reproduced in any form.

Note: Do Not Scale This Drawing.  
All Contractors to check dimensions on site  
before commencement of works.

Ideal Catering Solutions Ltd	
PO Box 286 Norwich, Norfolk, NR18 8EY	
Tel: 07791 574539	
Email: scott@idealcatering.co.uk	
Client	29 Tottenham Street
Project	Extraction
Drawing Title	EXISTING LAYOUT
Issue Status	DISCUSSION PURPOSES
Date	18/11/2020
Drawn by	SPR
Checked by	IDC016556
Drawing No.	Rev. A