




Front View

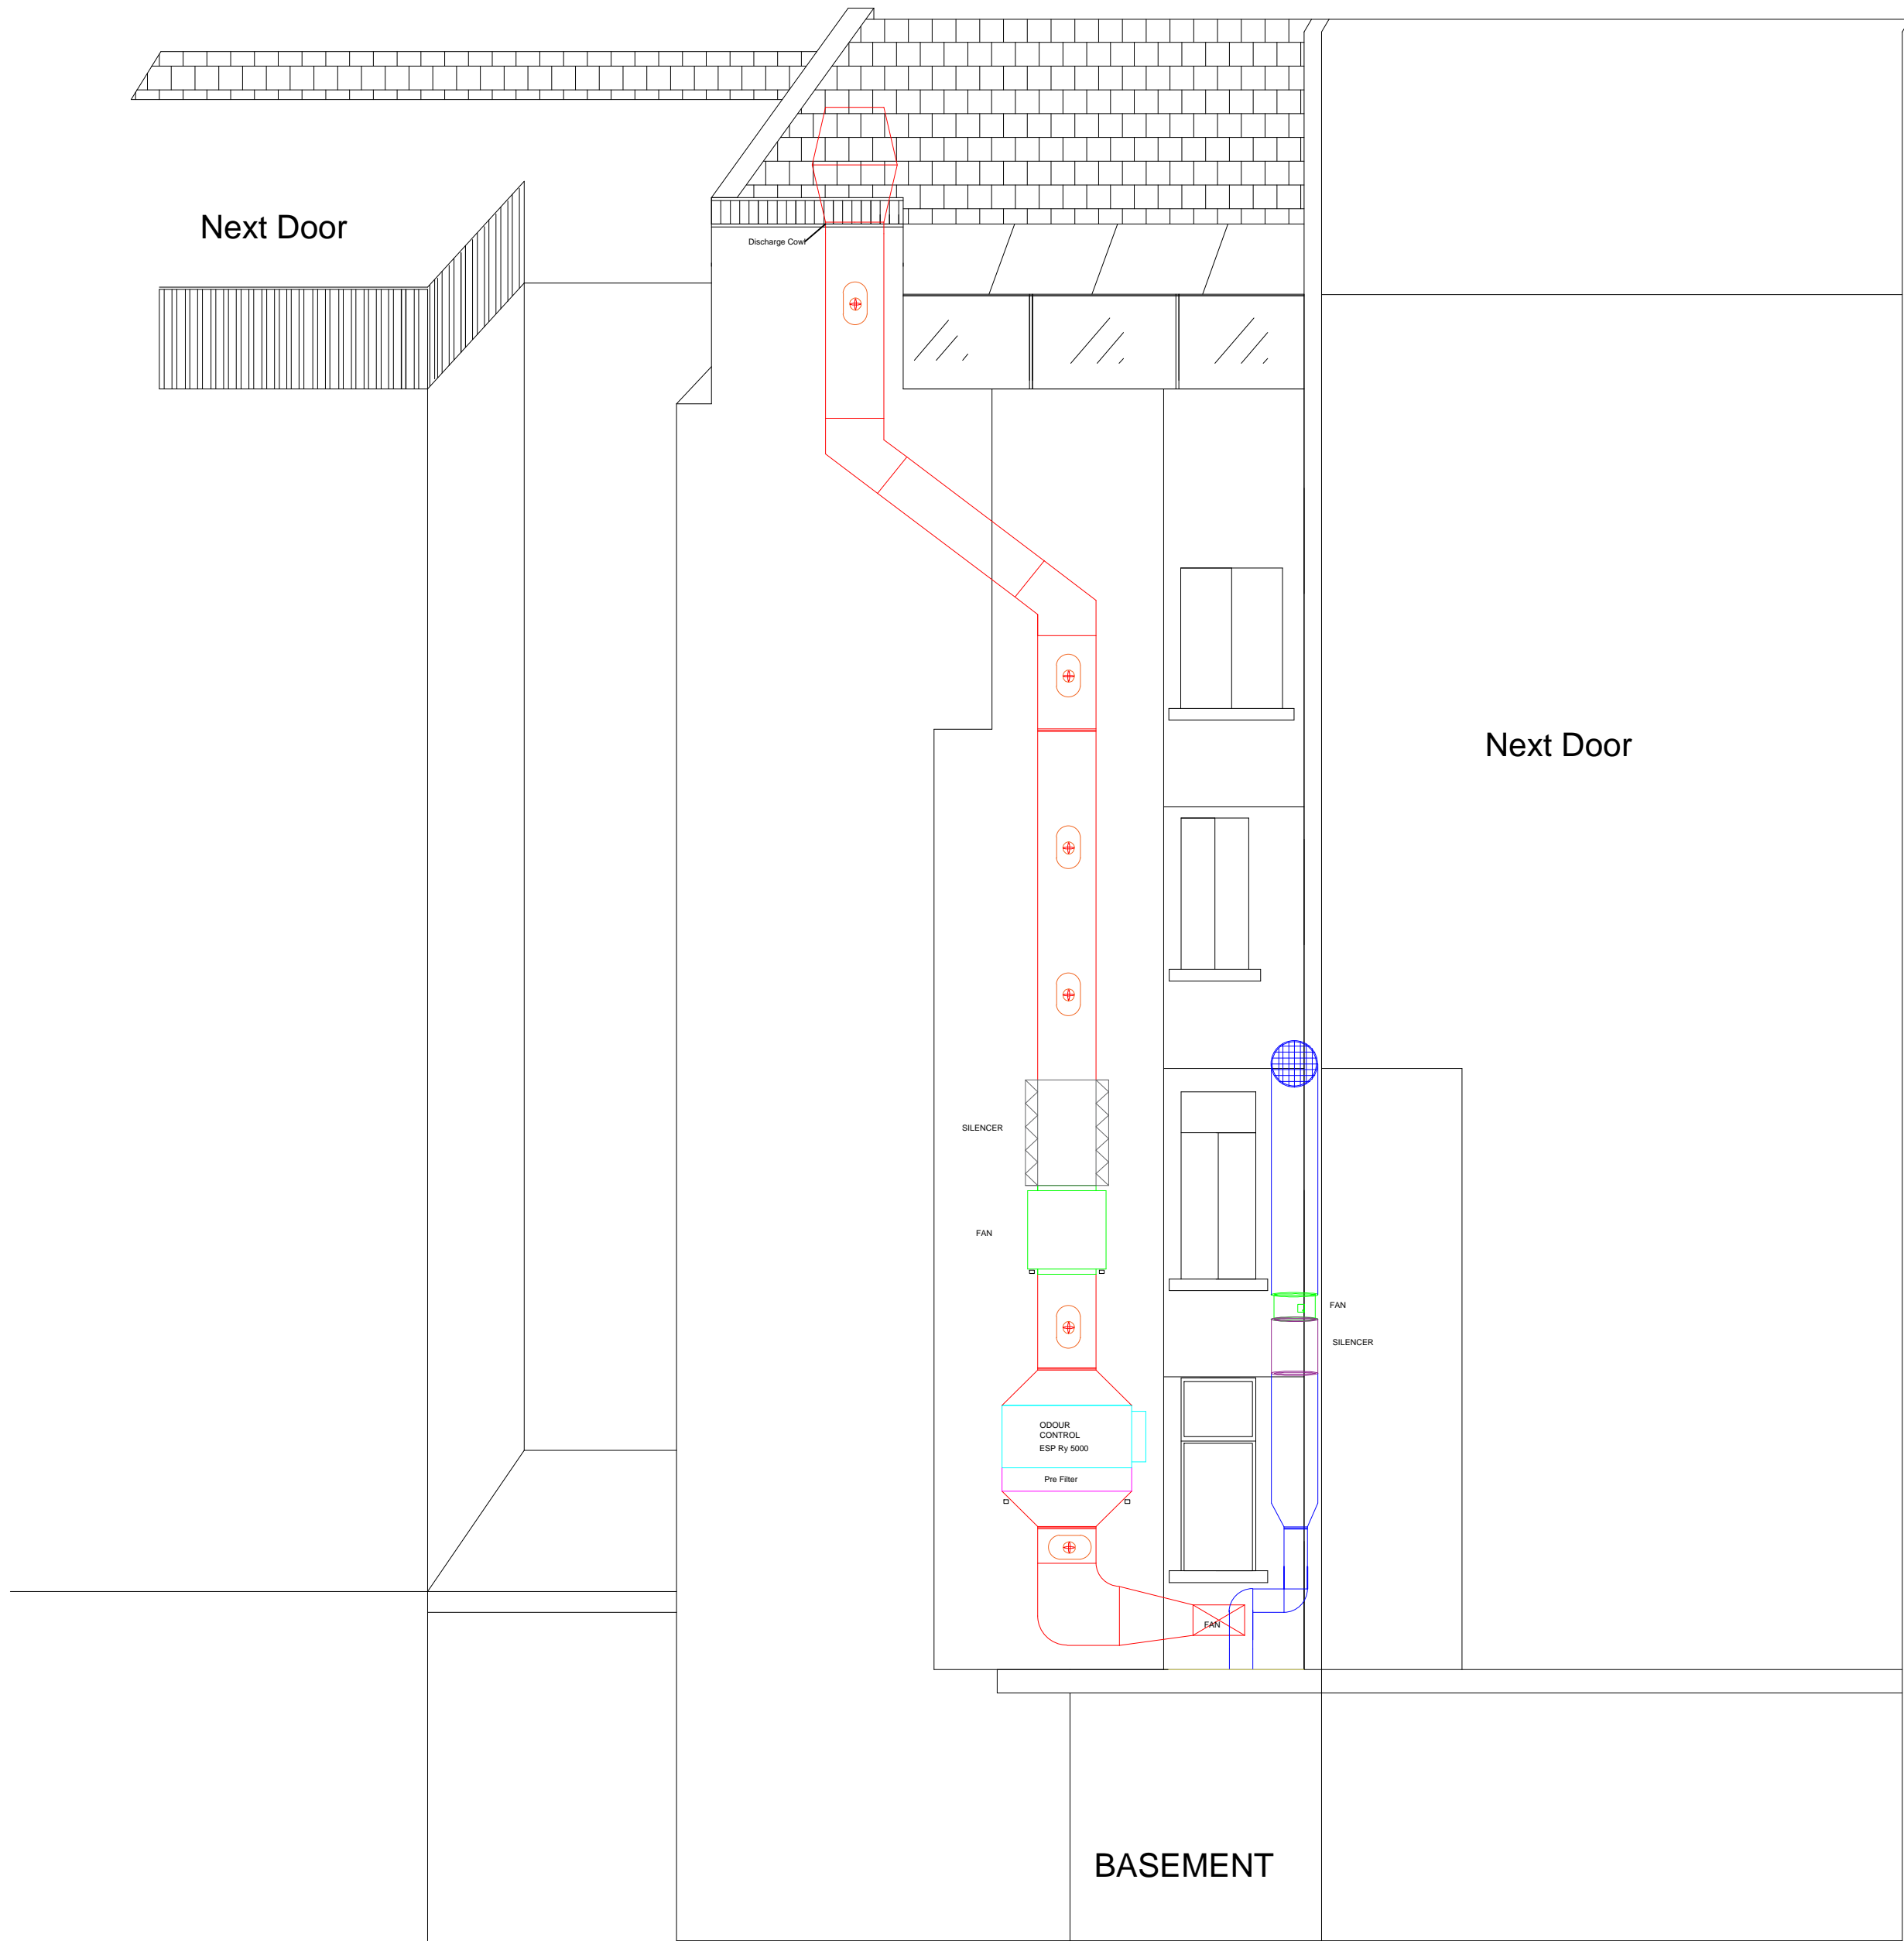


Side View

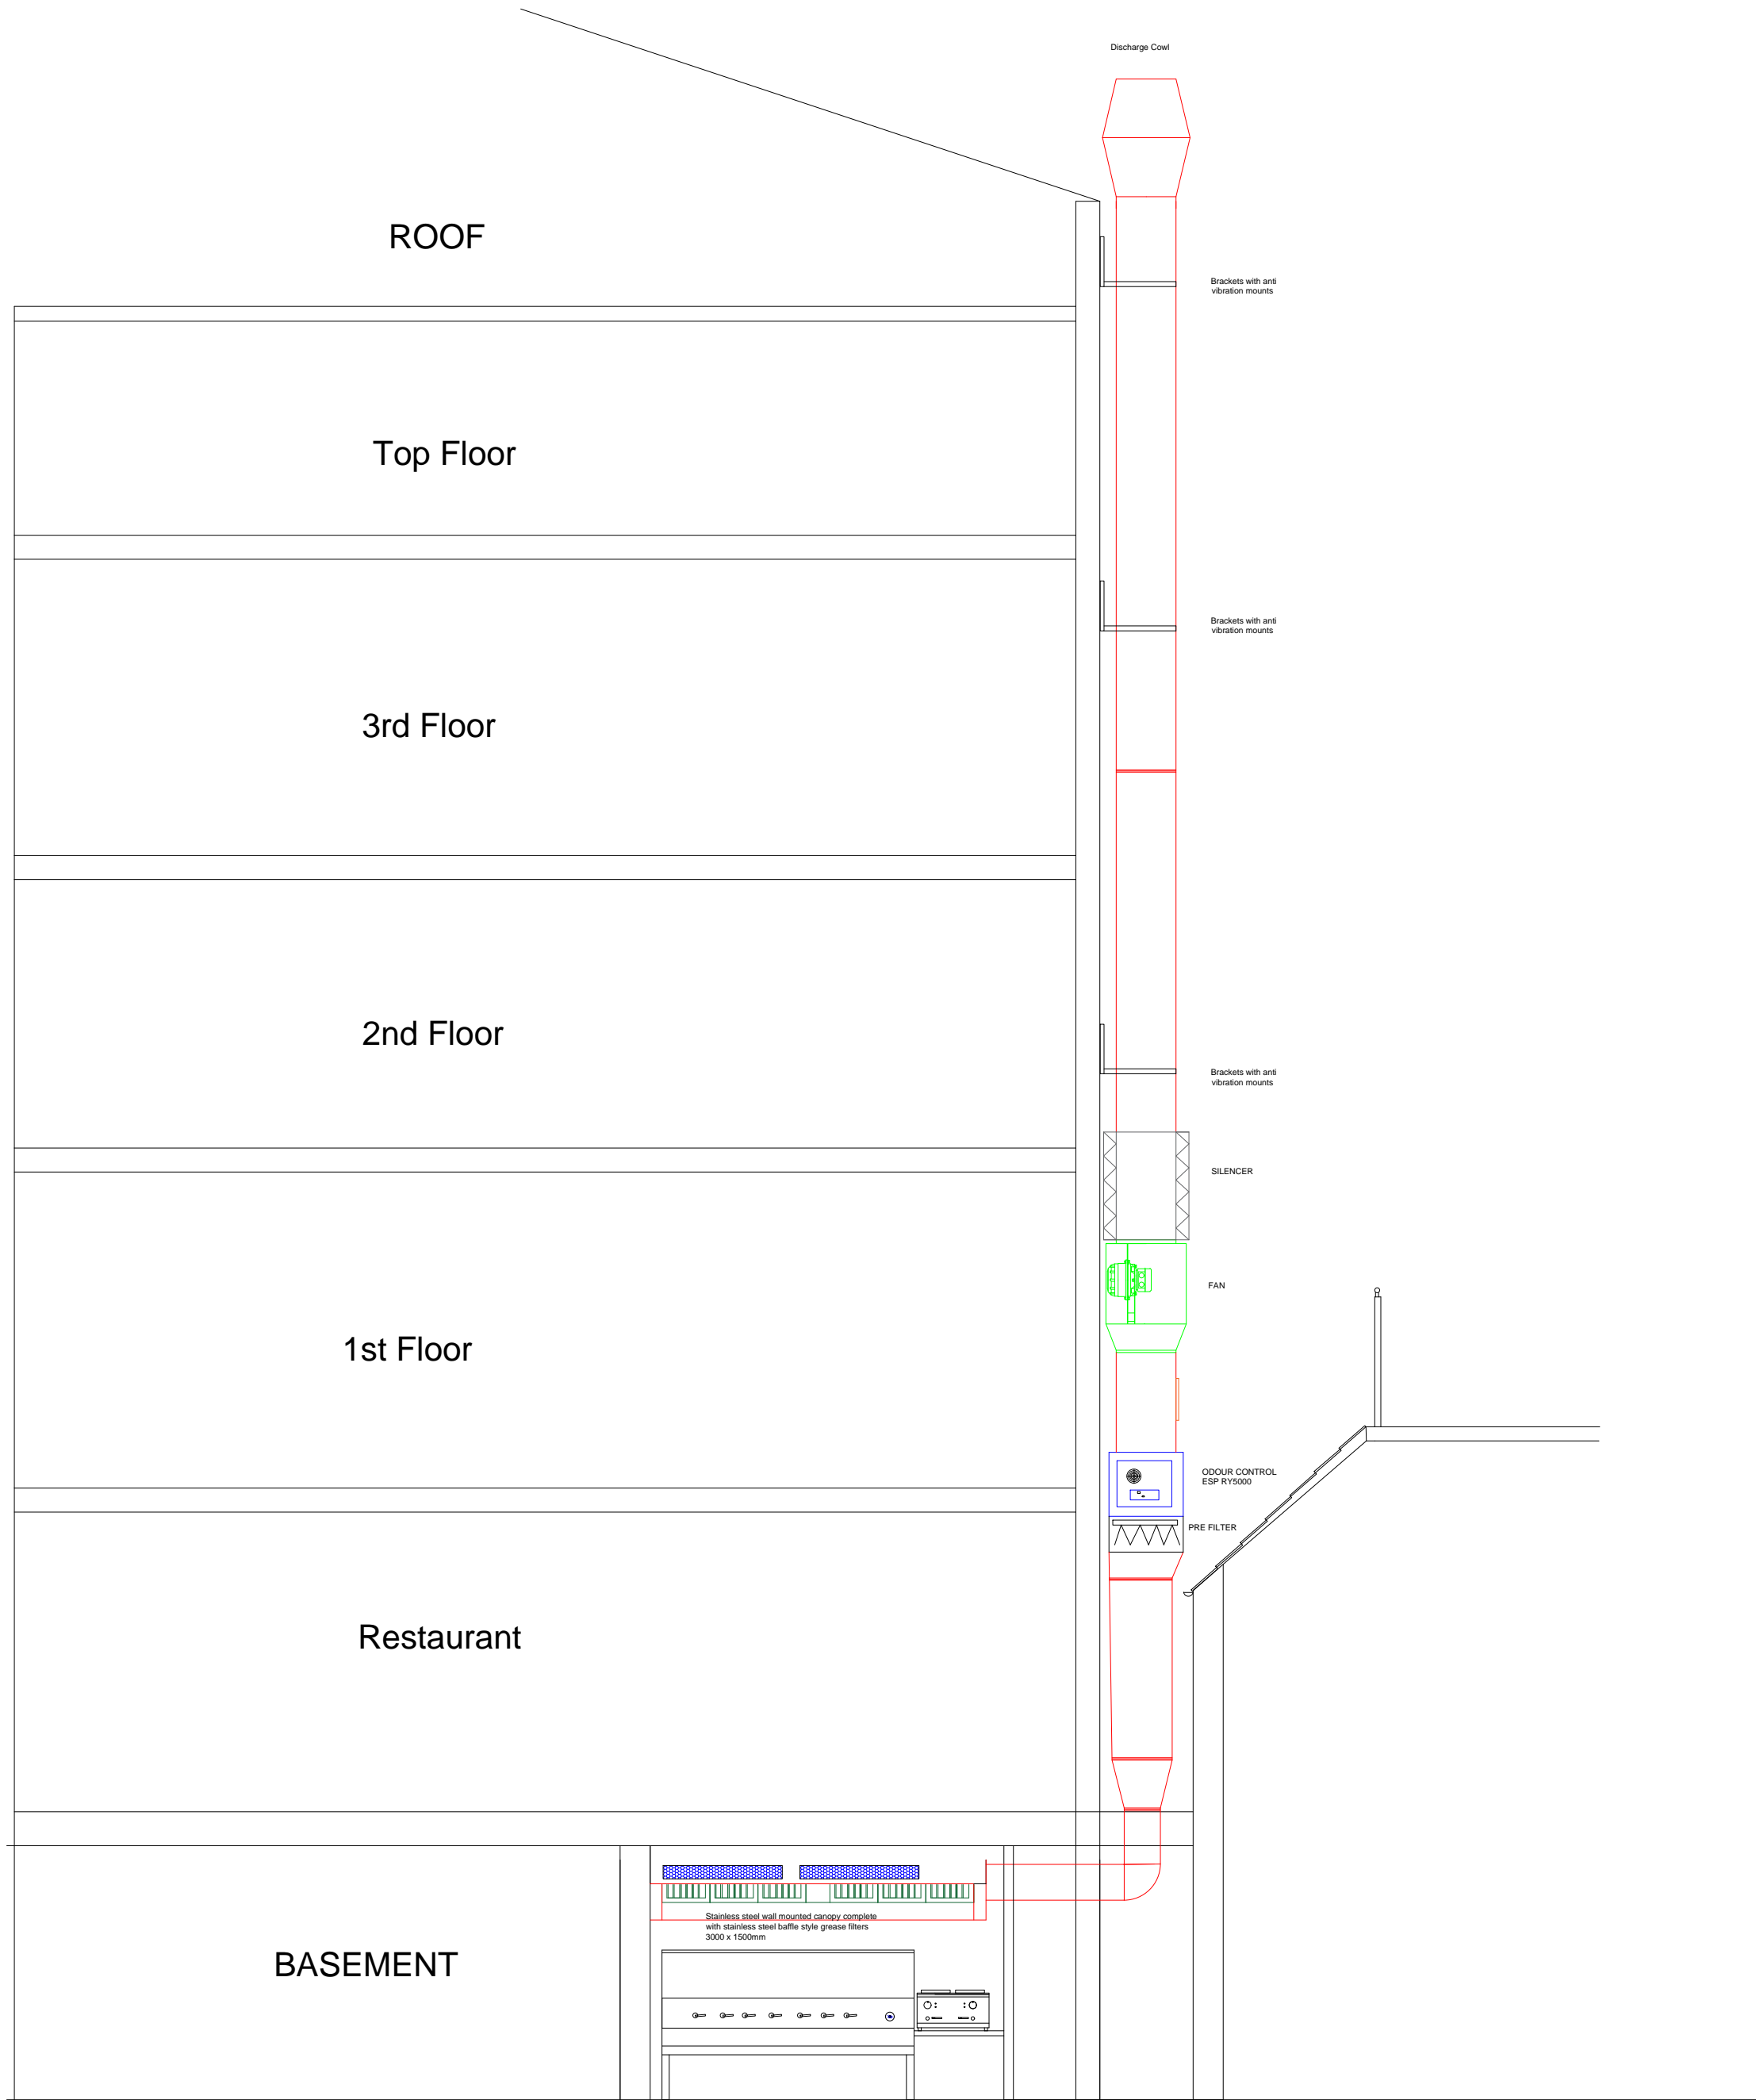


Plan View

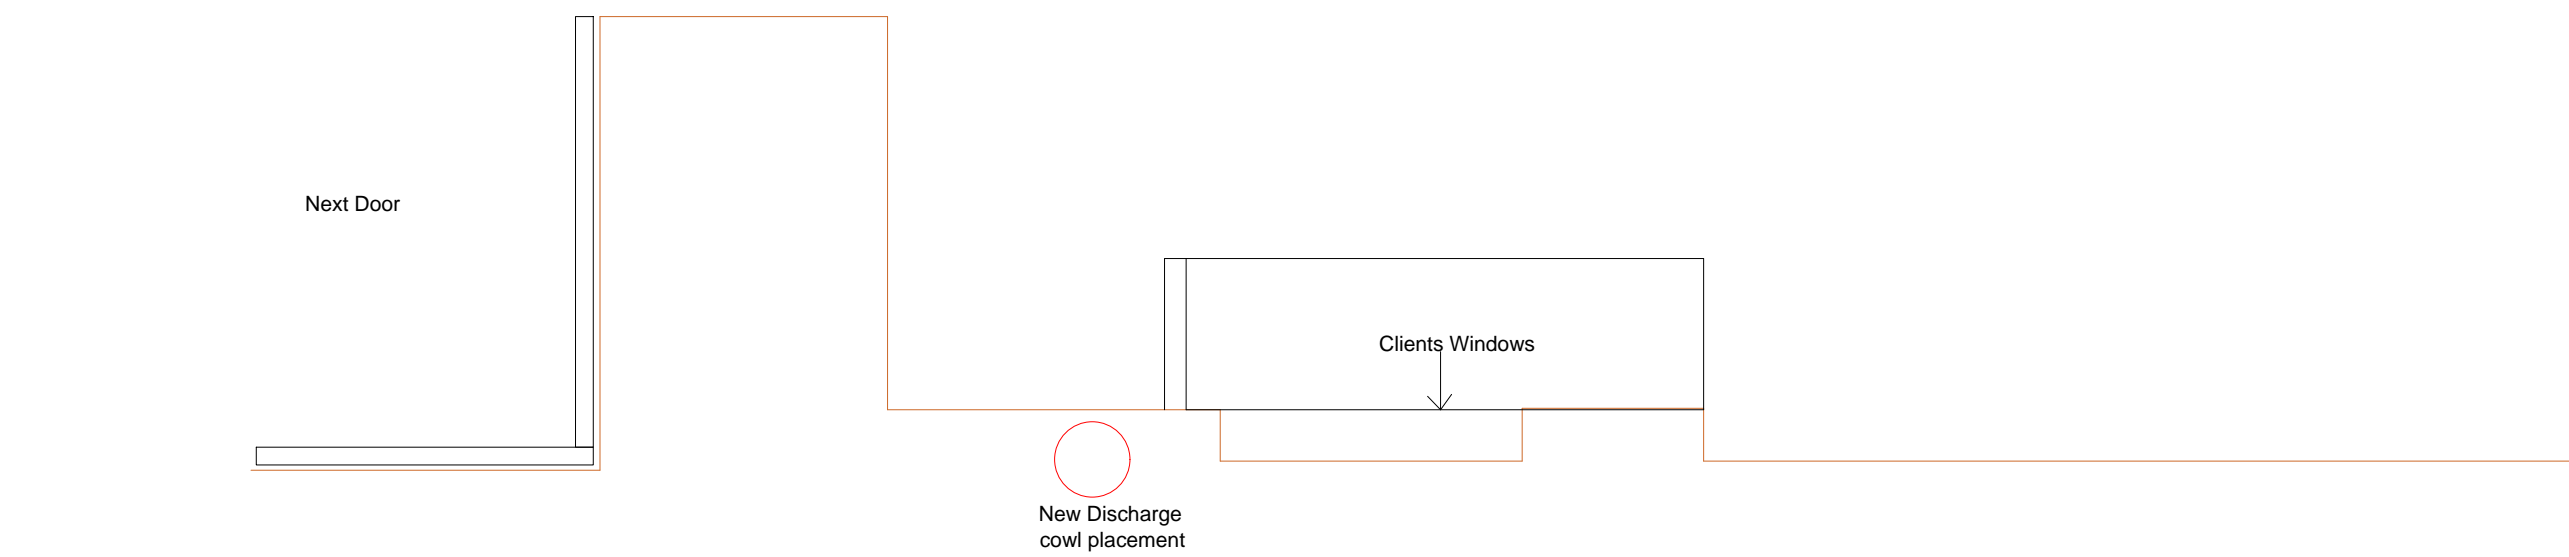

Kitchen Layout Plan

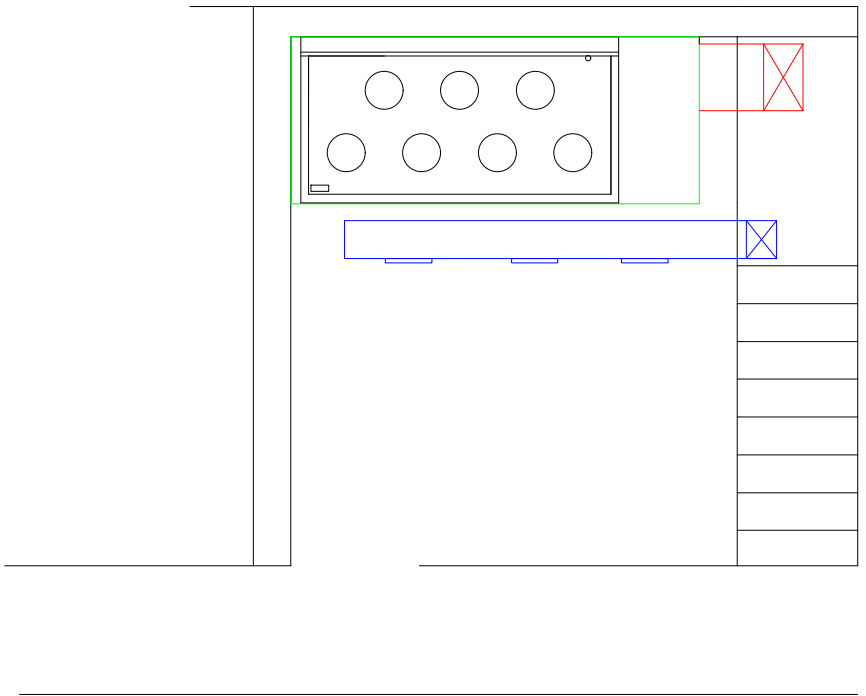

Proposed Layout Plan

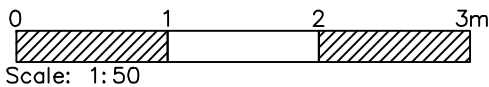

©
Copyright Ideal Catering Solutions Ltd
All rights reserved.
This drawing at all times remains the property
of Ideal Catering Solutions Ltd and may not be
reproduced in any form.

Note: Do Not Scale This Drawing.
All Contractors to check dimensions on site
before commencement of works.

Ideal Catering Solutions Ltd	
PO Box 286	
Norwich, Norfolk, NR18 8EY	
Tel: 07791 574539	
Email: scott@idealcatering.co.uk	
Client	
29 Tottenham Street	
Project	
Extraction	
Drawing Title	
EXISTING LAYOUT	
Issue Status	
DISCUSSION PURPOSES	
Scale	1: 50/BA1
Date	18/11/2020
Drawn by	SPR
Checked by	
Drawing No.	IDC016557
Rev.	A