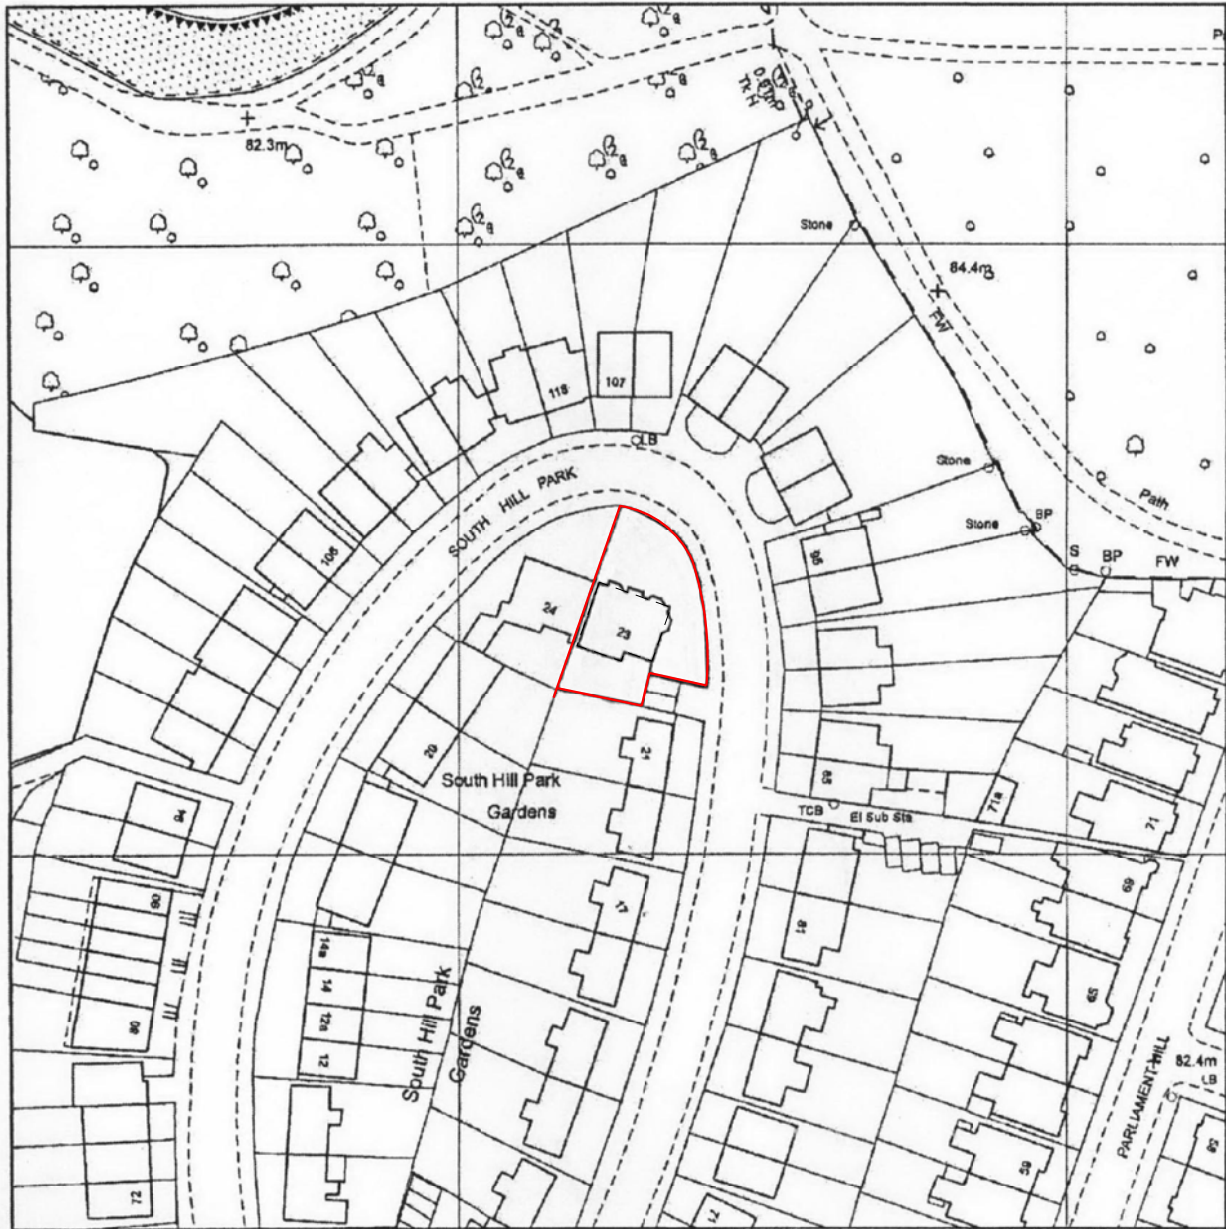


Holt Lodge, 38
Castlebar Park
London W5 1BU
t:+44 208 998 7576
f:+44 870 134 8184
e-mail: contact@
dizarchitects.com

REV	NOTES	DATE
A	ISSUED FOR PLANNING	27.10.2020

JOB
23 South Hill Park Gardens

TITLE
OS MAP

DRAWING No.

00P002

SCALE 1:1250 @ A4
DRAWN BY ML
DATE APR 20
REVISION A