



EXISTING SIDE ELEVATION

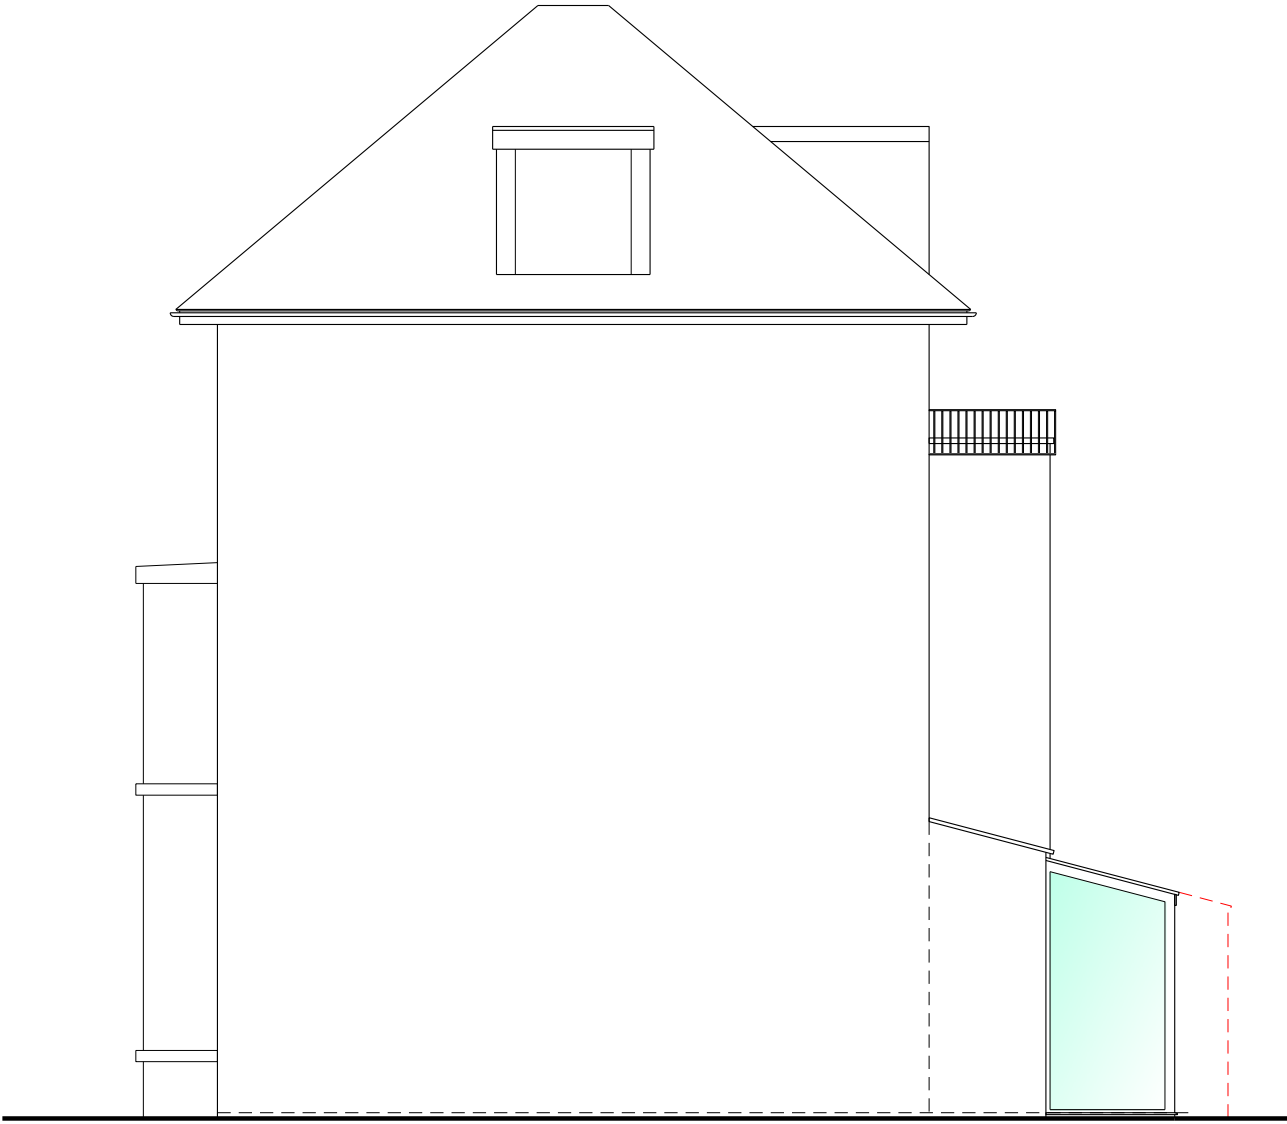

PROPOSED SIDE ELEVATION

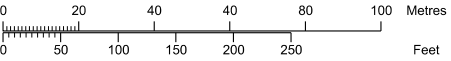

Holt Lodge, 38
Castlebar Park
London W5 1BU
t: +44 208 998 7576
f: +44 870 134 8184
e-mail: contact@
dizarchitects.com

REV	NOTES	DATE
A	ISSUED FOR PLANNING	27.10.2020

REV	NOTES	DATE

23 South Hill Park Gardens		SCALE 1:100 @ A3
EXISTING AND PROPOSED SIDE ELEVATIONS		DRAWN BY ML
		DATE APR 2020
DRAWING No.	00P130	REVISION A