
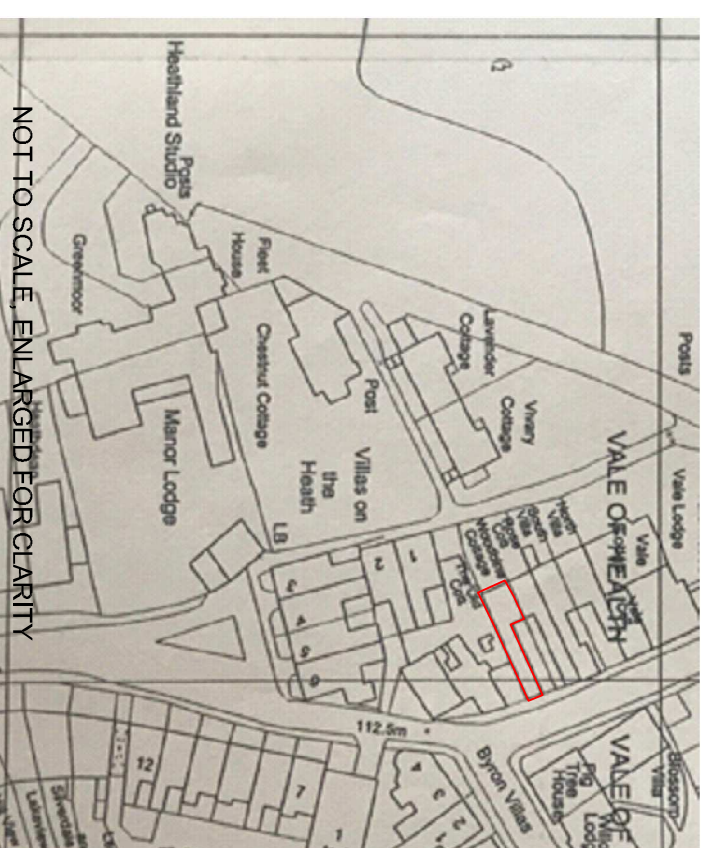


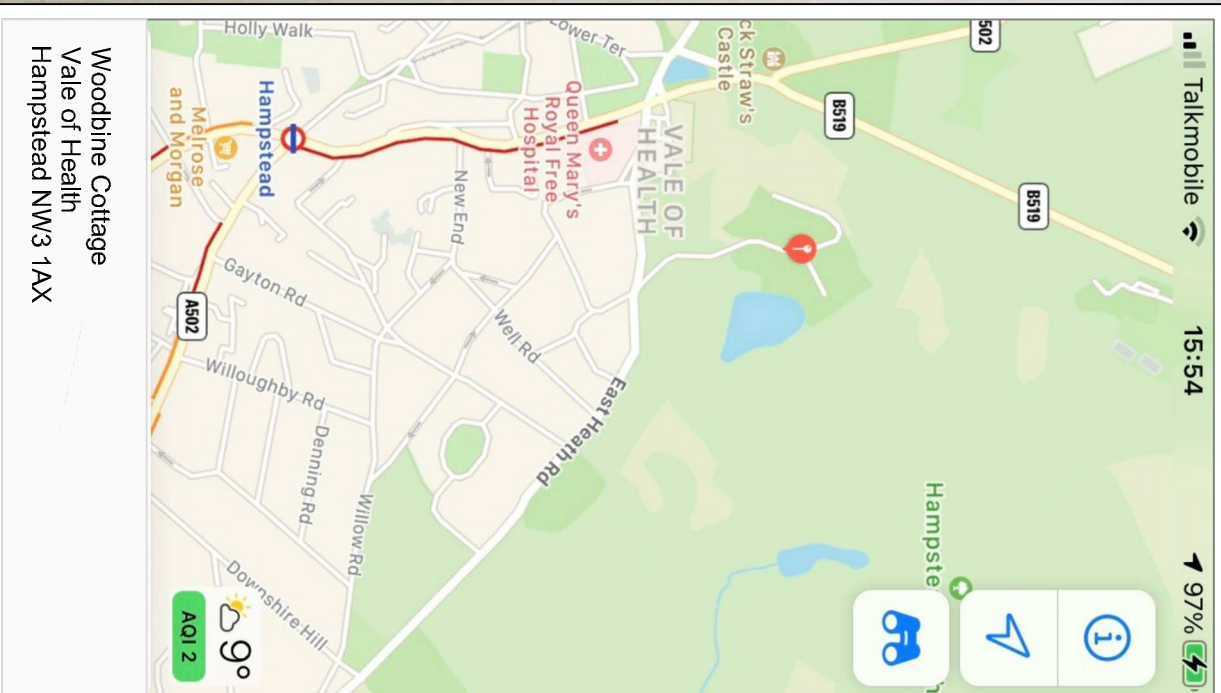

Notes & Revisions

1:2500@A3

50m

Woodbine Cottage
Vale of Health
Hampstead NW3 1AX

Kennedy O'Callaghan Architects

70 Cowcross Street London EC1M 6EJ Tel 07726226398 info@kocarchitects.com

Project title **Woodbine Cottage, Vale of Health, NW3**

Drawing title Location Plan Scale 1:1250@A3

Number 140/ P08

Date Nov 2020

and 1:2500@A3

Rev

