



KEY:

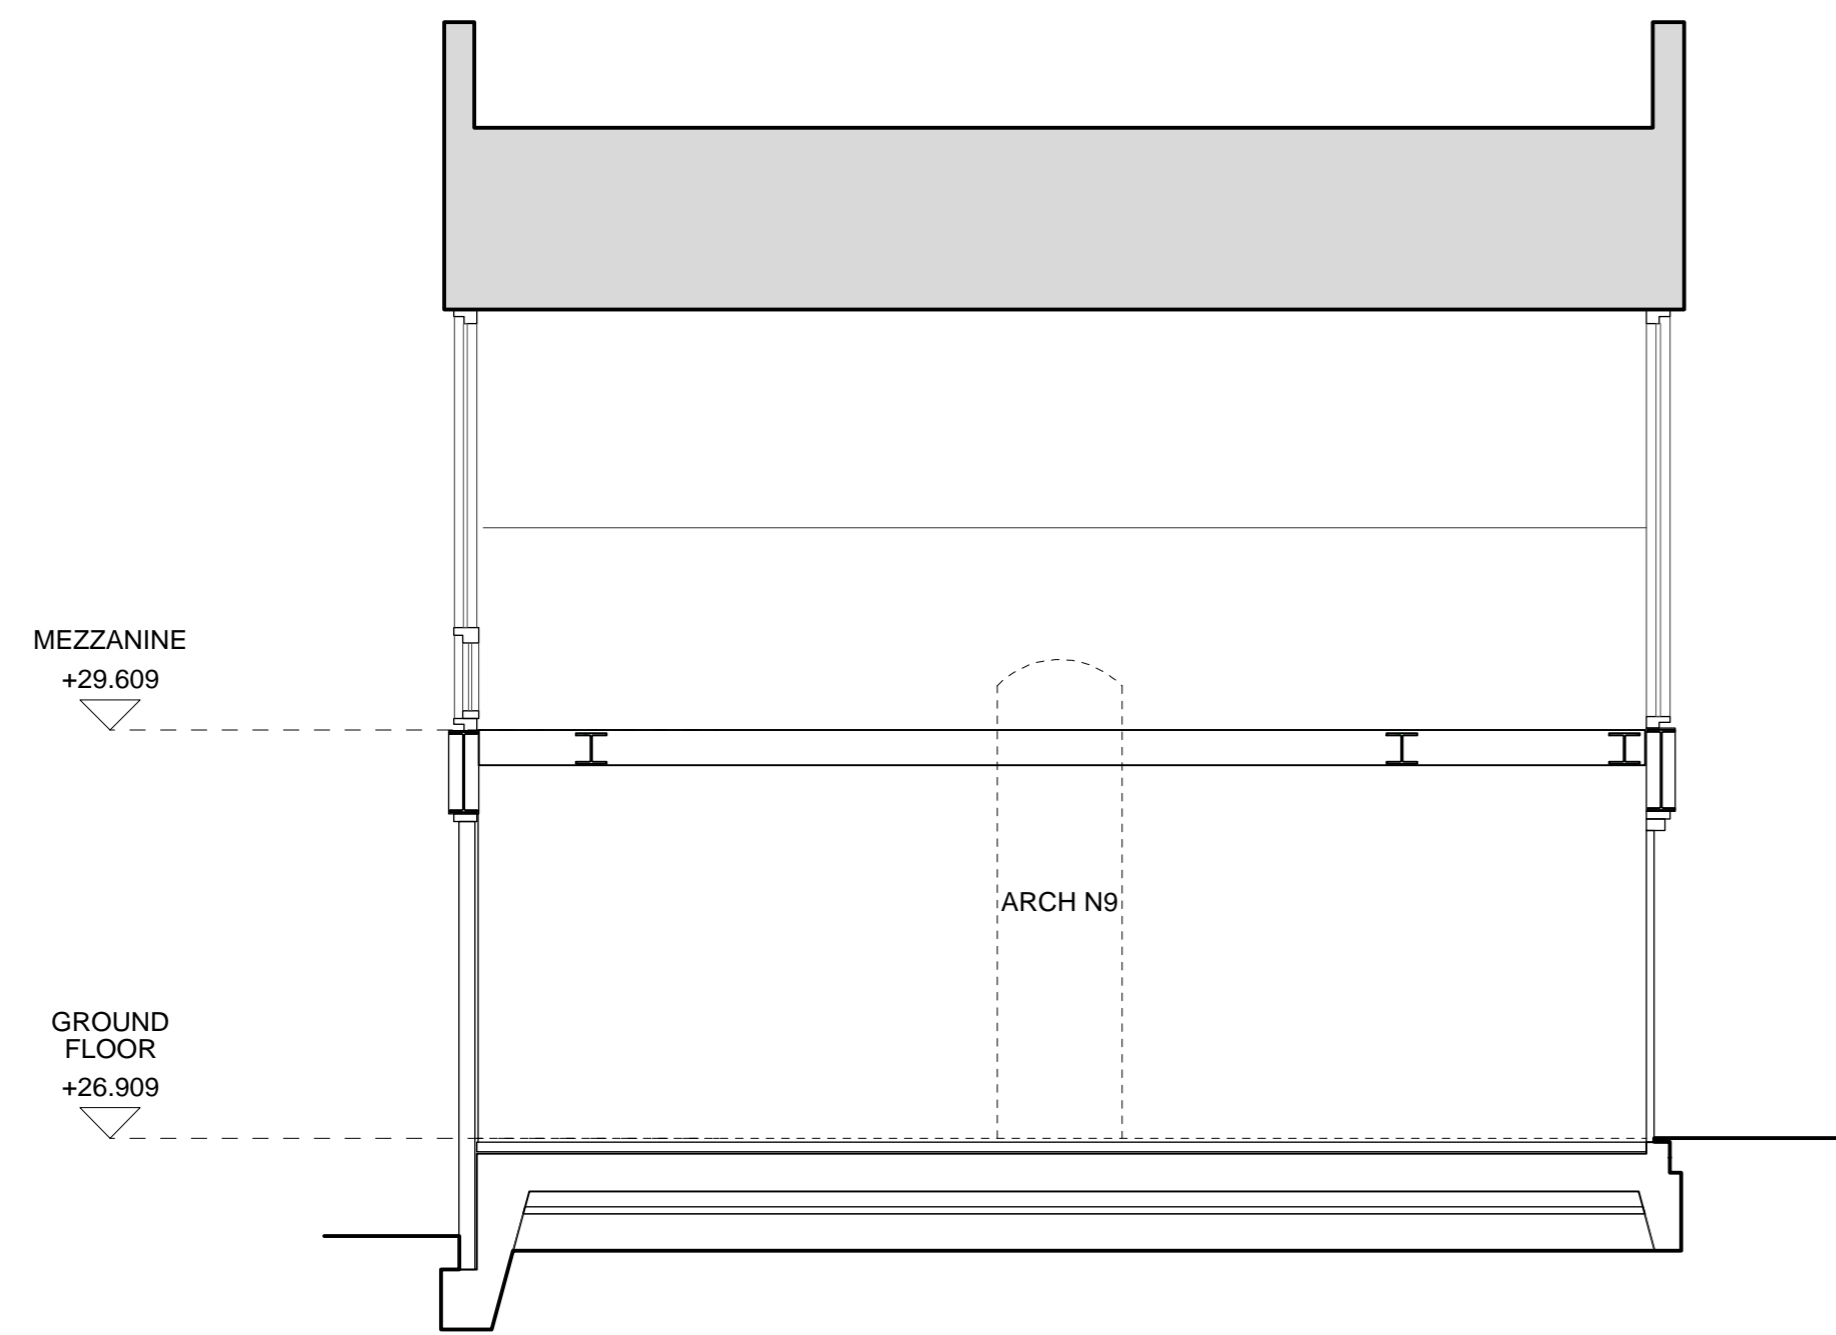

1 EXISTING CROSS SECTION - ARCH N9/BAR 2  
1:50 (A1) / 1:100 (A3)

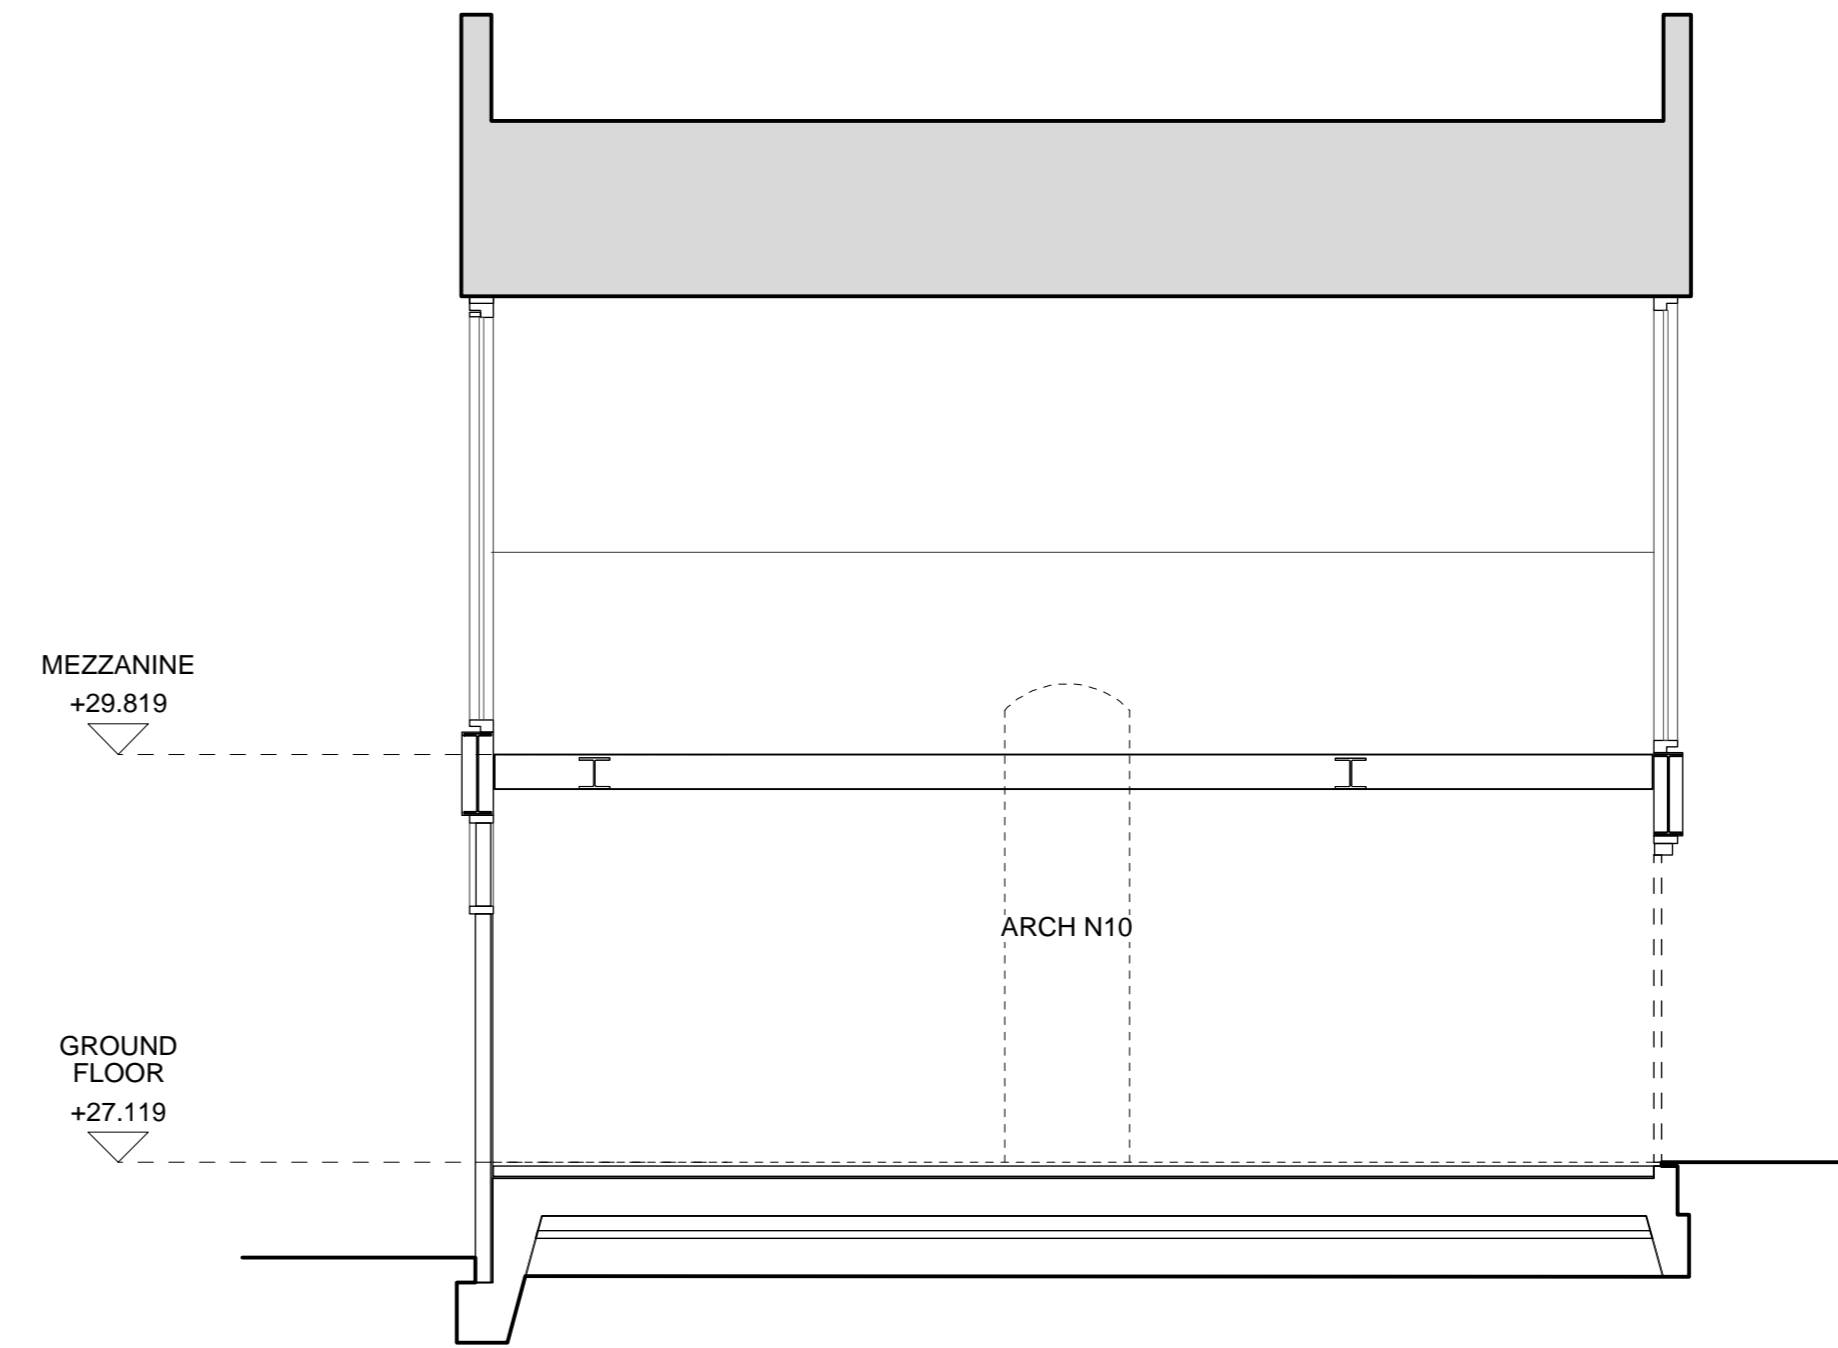


2 EXISTING CROSS SECTION - ARCH N10/AUD 1  
1:50 (A1) / 1:100 (A3)

0m 2m

Do not scale off this drawing. This drawing is to be read with all other contract documents. Any discrepancies are to be reported to the Architect. At construction status, this drawing remains design intent only. All information to be checked by contractor for site accuracy and fit. Drawings are subject to statutory approvals and site surveys.

NOTES:

- 20.11.20 Issued for Planning

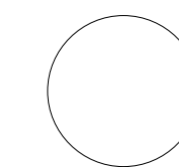Takero Shimazaki Architects  
6a Peacock Yard, Iliffe Street  
London SE17 3LH  
t 020 7928 9171  
mail@t-sa.co.uk  
www.t-sa.co.uk

CURZON CAMDEN

DRAWING NAME EXISTING SECTIONS 01  
DRAWING STATUS PLANNING

DATE	SCALE	DRAWN	CHECKED	NUMBER	REV.
20.11.20	1:50 (A1) / 1:100 (A3)	JK	JF	455_0400	-

JOB NO. 455