



1 SOUTH WEST FACADE ELEVATION - BAR 2 / ARCH N9
1:25

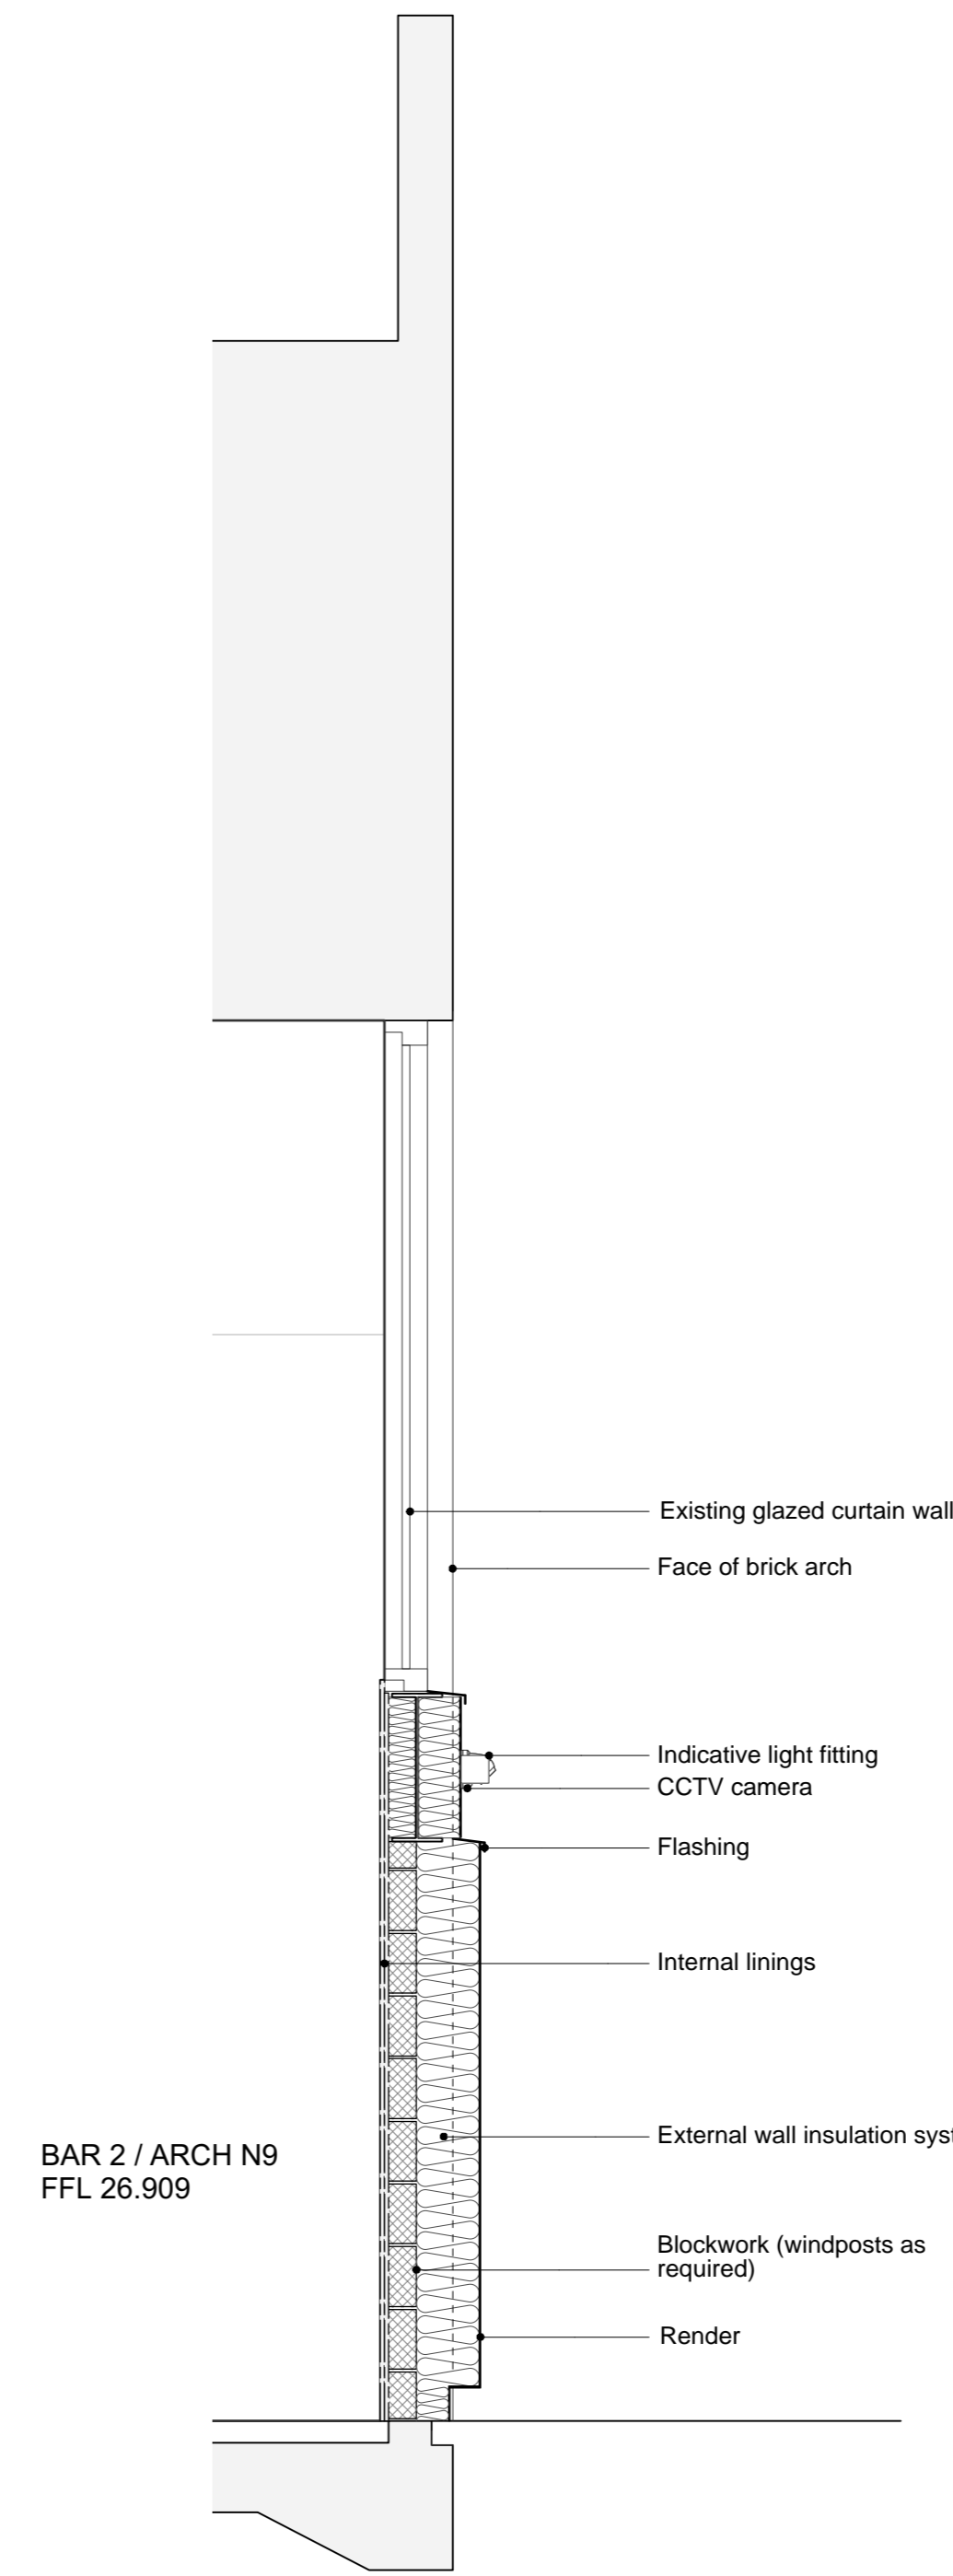

2 SOUTH WEST FACADE SECTION - BAR 2 / ARCH N9
1:25

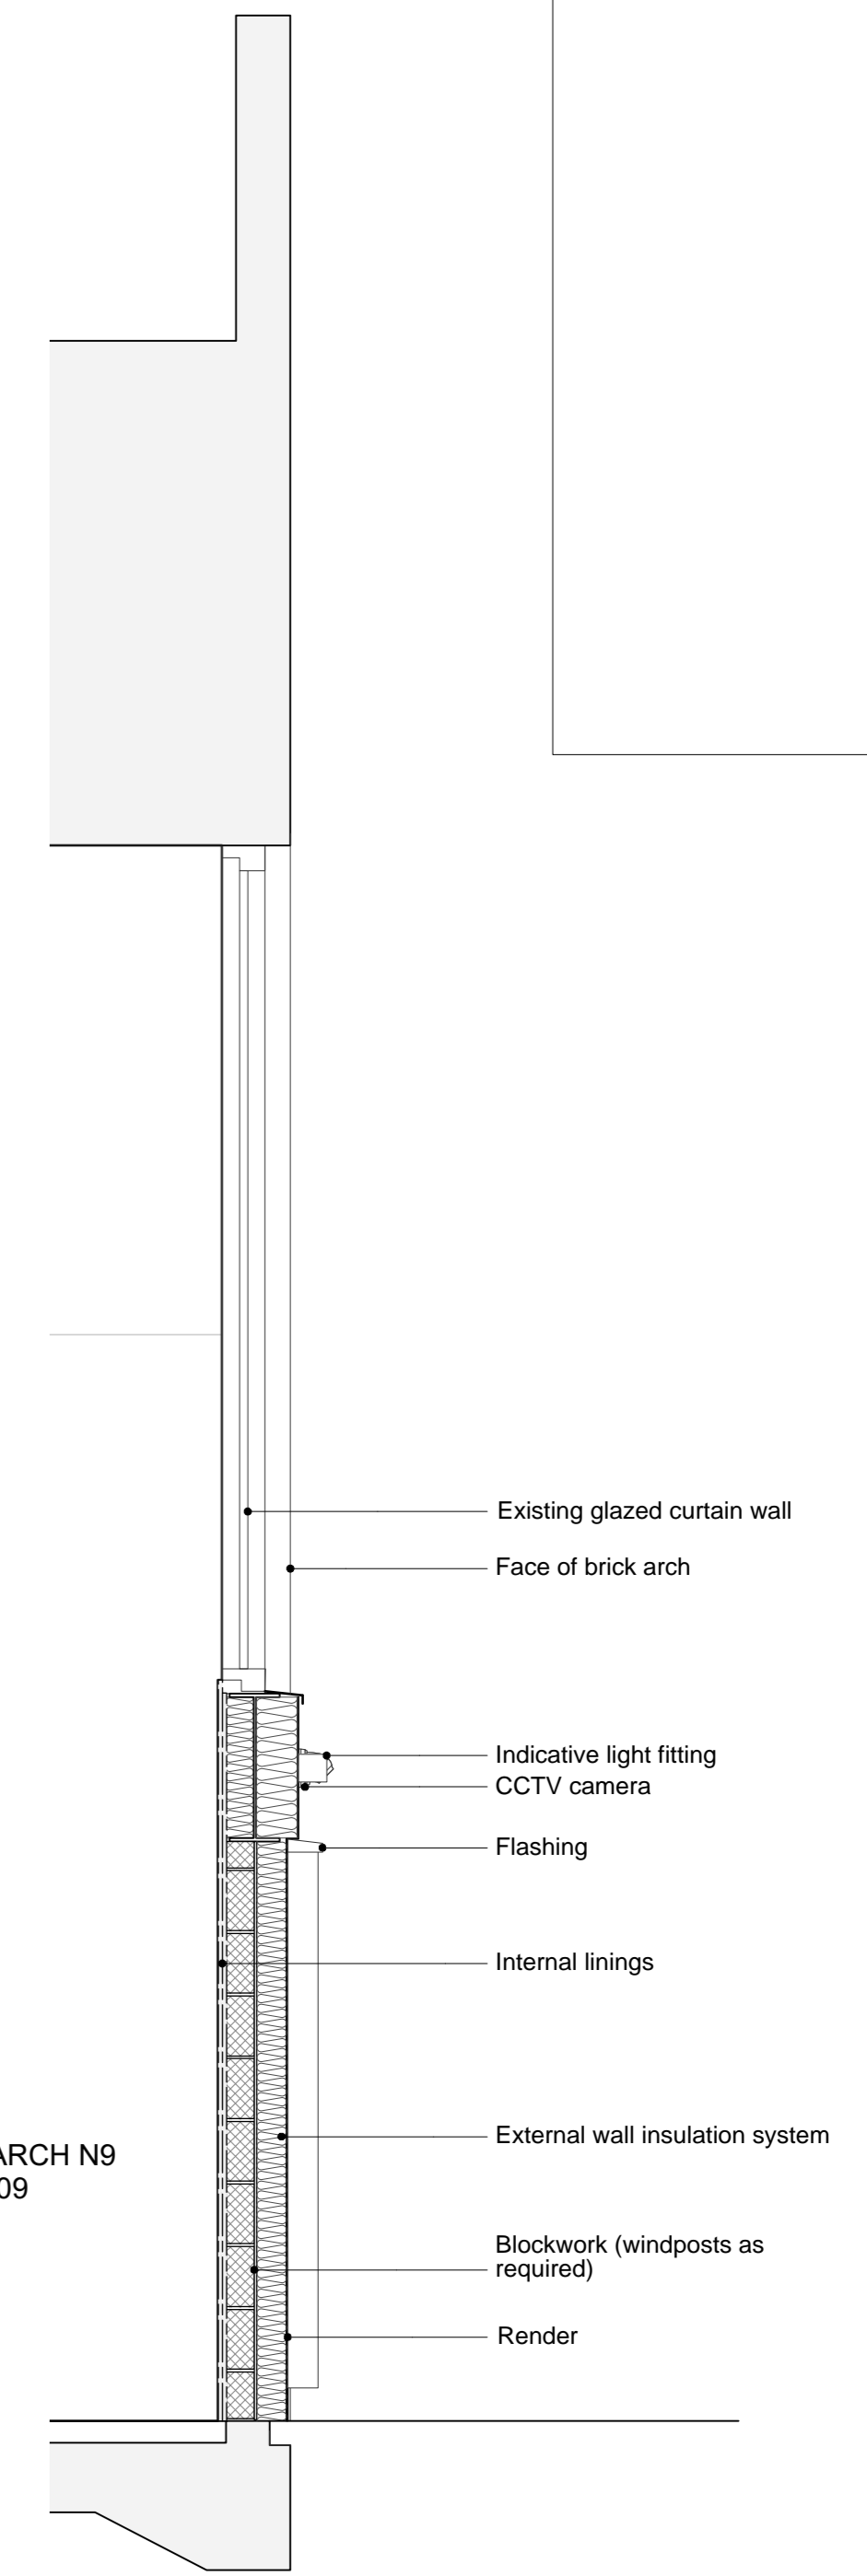

3 SOUTH WEST FACADE SECTION - BAR 2 / ARCH N9
1:25


KEY:

0m 1m

Do not scale off this drawing. This drawing is to be read with all other contract documents. Any discrepancies are to be reported to the Architect. At construction status, this drawing remains design intent only. All information to be checked by contractor for site accuracy and fit. Drawings are subject to statutory approvals and site surveys.

NOTES:

- 20.11.20 Issued for Planning

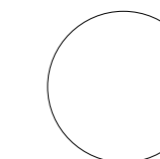

Takero Shimazaki Architects
6a Peacock Yard, Iliffe Street
London SE17 3LH
t 020 7928 9171
mail@t-sa.co.uk
www.t-sa.co.uk

CURZON CAMDEN
DRAWING NAME PROPOSED SW FACADE DETAIL - TYPICAL BAR
DRAWING STATUS PLANNING
DATE SCALE DRAWN CHECKED NUMBER REV.
20.11.20 1:25 (A1) / 1:50 (A3) JK JF 455_4000 -

JOB NO. 455

DRAFT201016