



Key Plan

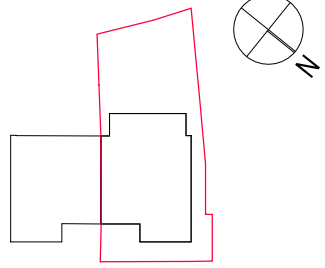

Scale bar

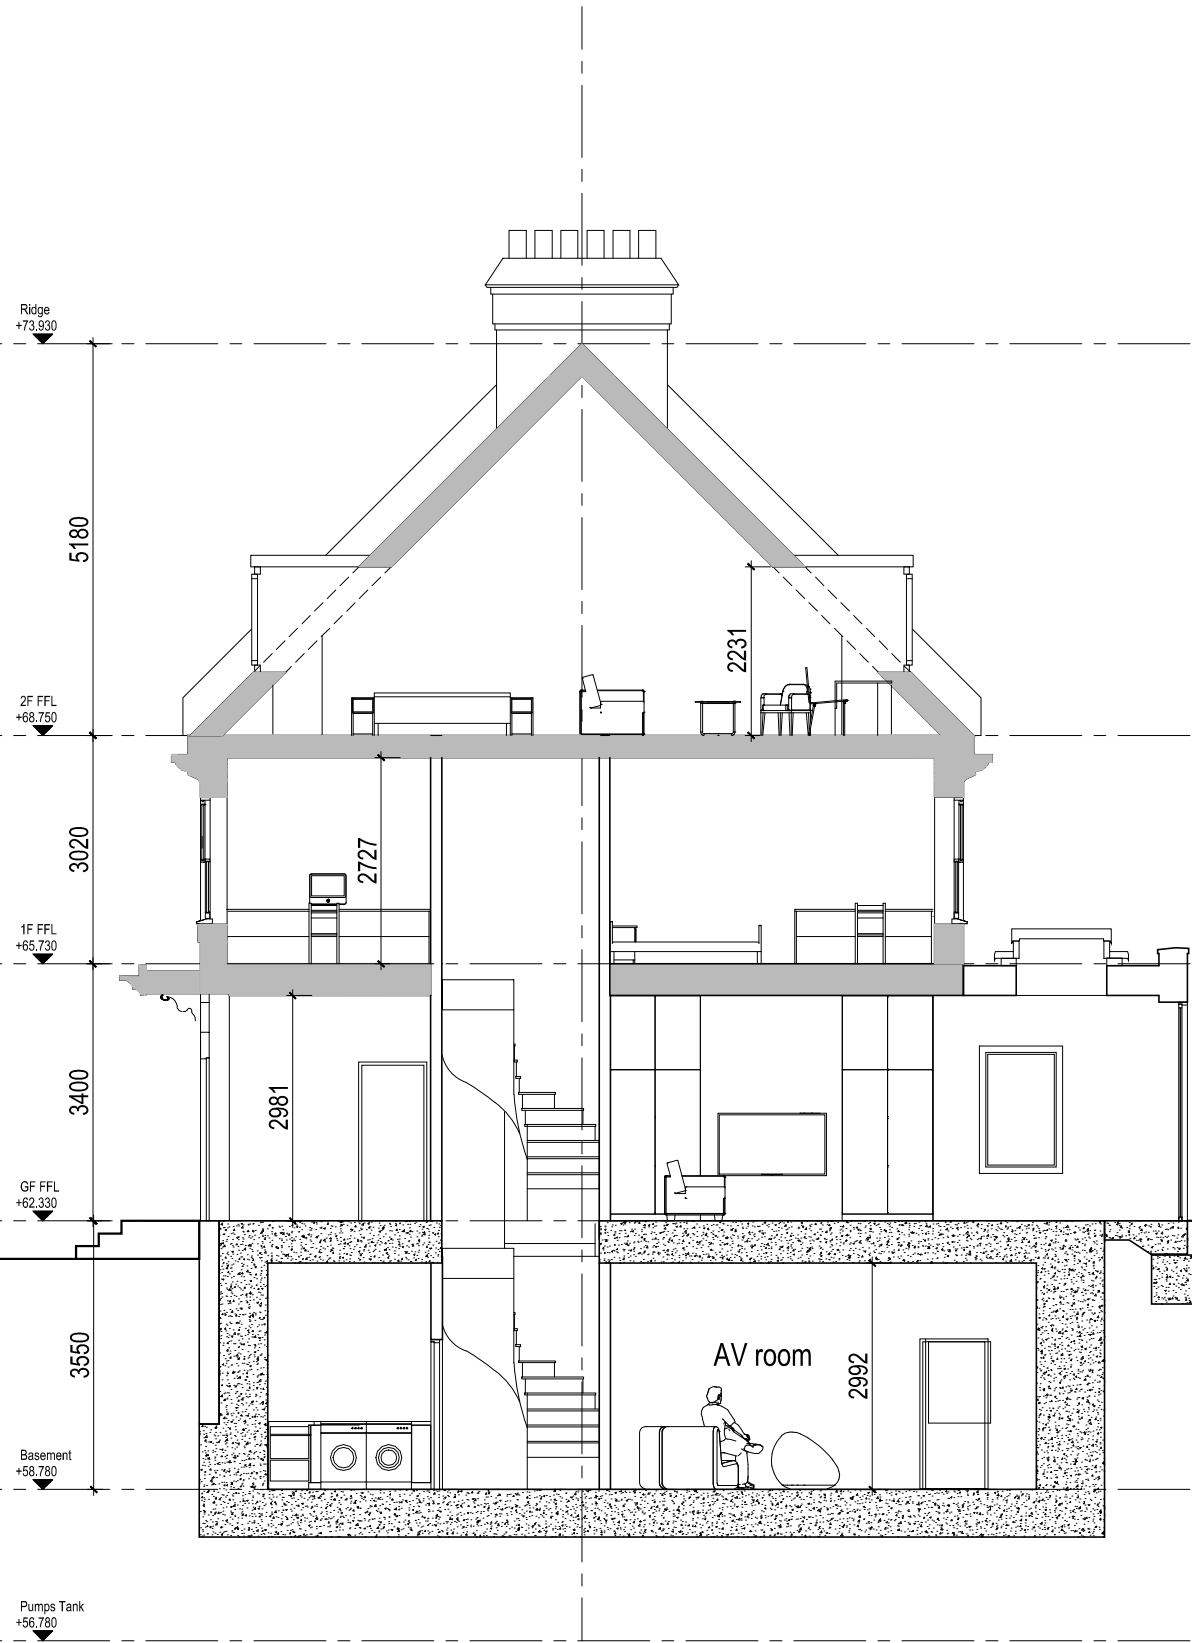

SECTION BB

Rev	Date	Description	Drawn	Checked
05	27/11/20	Revisions by RMA	CL	RM

Do not scale from this drawing.  
All dimensions are to be checked on site.  
Any discrepancies are to be reported immediately to the Architect or Main Contractor.

**COPYRIGHT © 2020**  
ALL RIGHTS RESERVED IN THE CHAPTER IV OF THE COPYRIGHT DESIGN AND PATENTS ACT 1988. HAVE BEEN GENERALLY ASSERTED

**Richard Morton Architects Ltd**  
The Bungalow, Home Yard, Hatfield House, AL9 5NF  
Tel: 0203 179 9030  
Email: richard@rm-architects.com  
Web: www.rm-architects.com

**Client**  
**Mrs Candy Wong**

**Project**  
**34 Glenilla Road**  
**Belsize Park, London**

**Drawing**  
**Proposed Section BB**

**Scale**  
1:50@A1 / 1:100@A3

Project No.	Drawing No.	Revision
189	P L201	05
AKA job no. 086		

Status	Date	Drawn by	Checked by
Planning	Nov20	CL	RM