



Key Plan

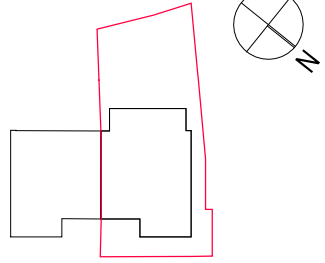

Scale bar

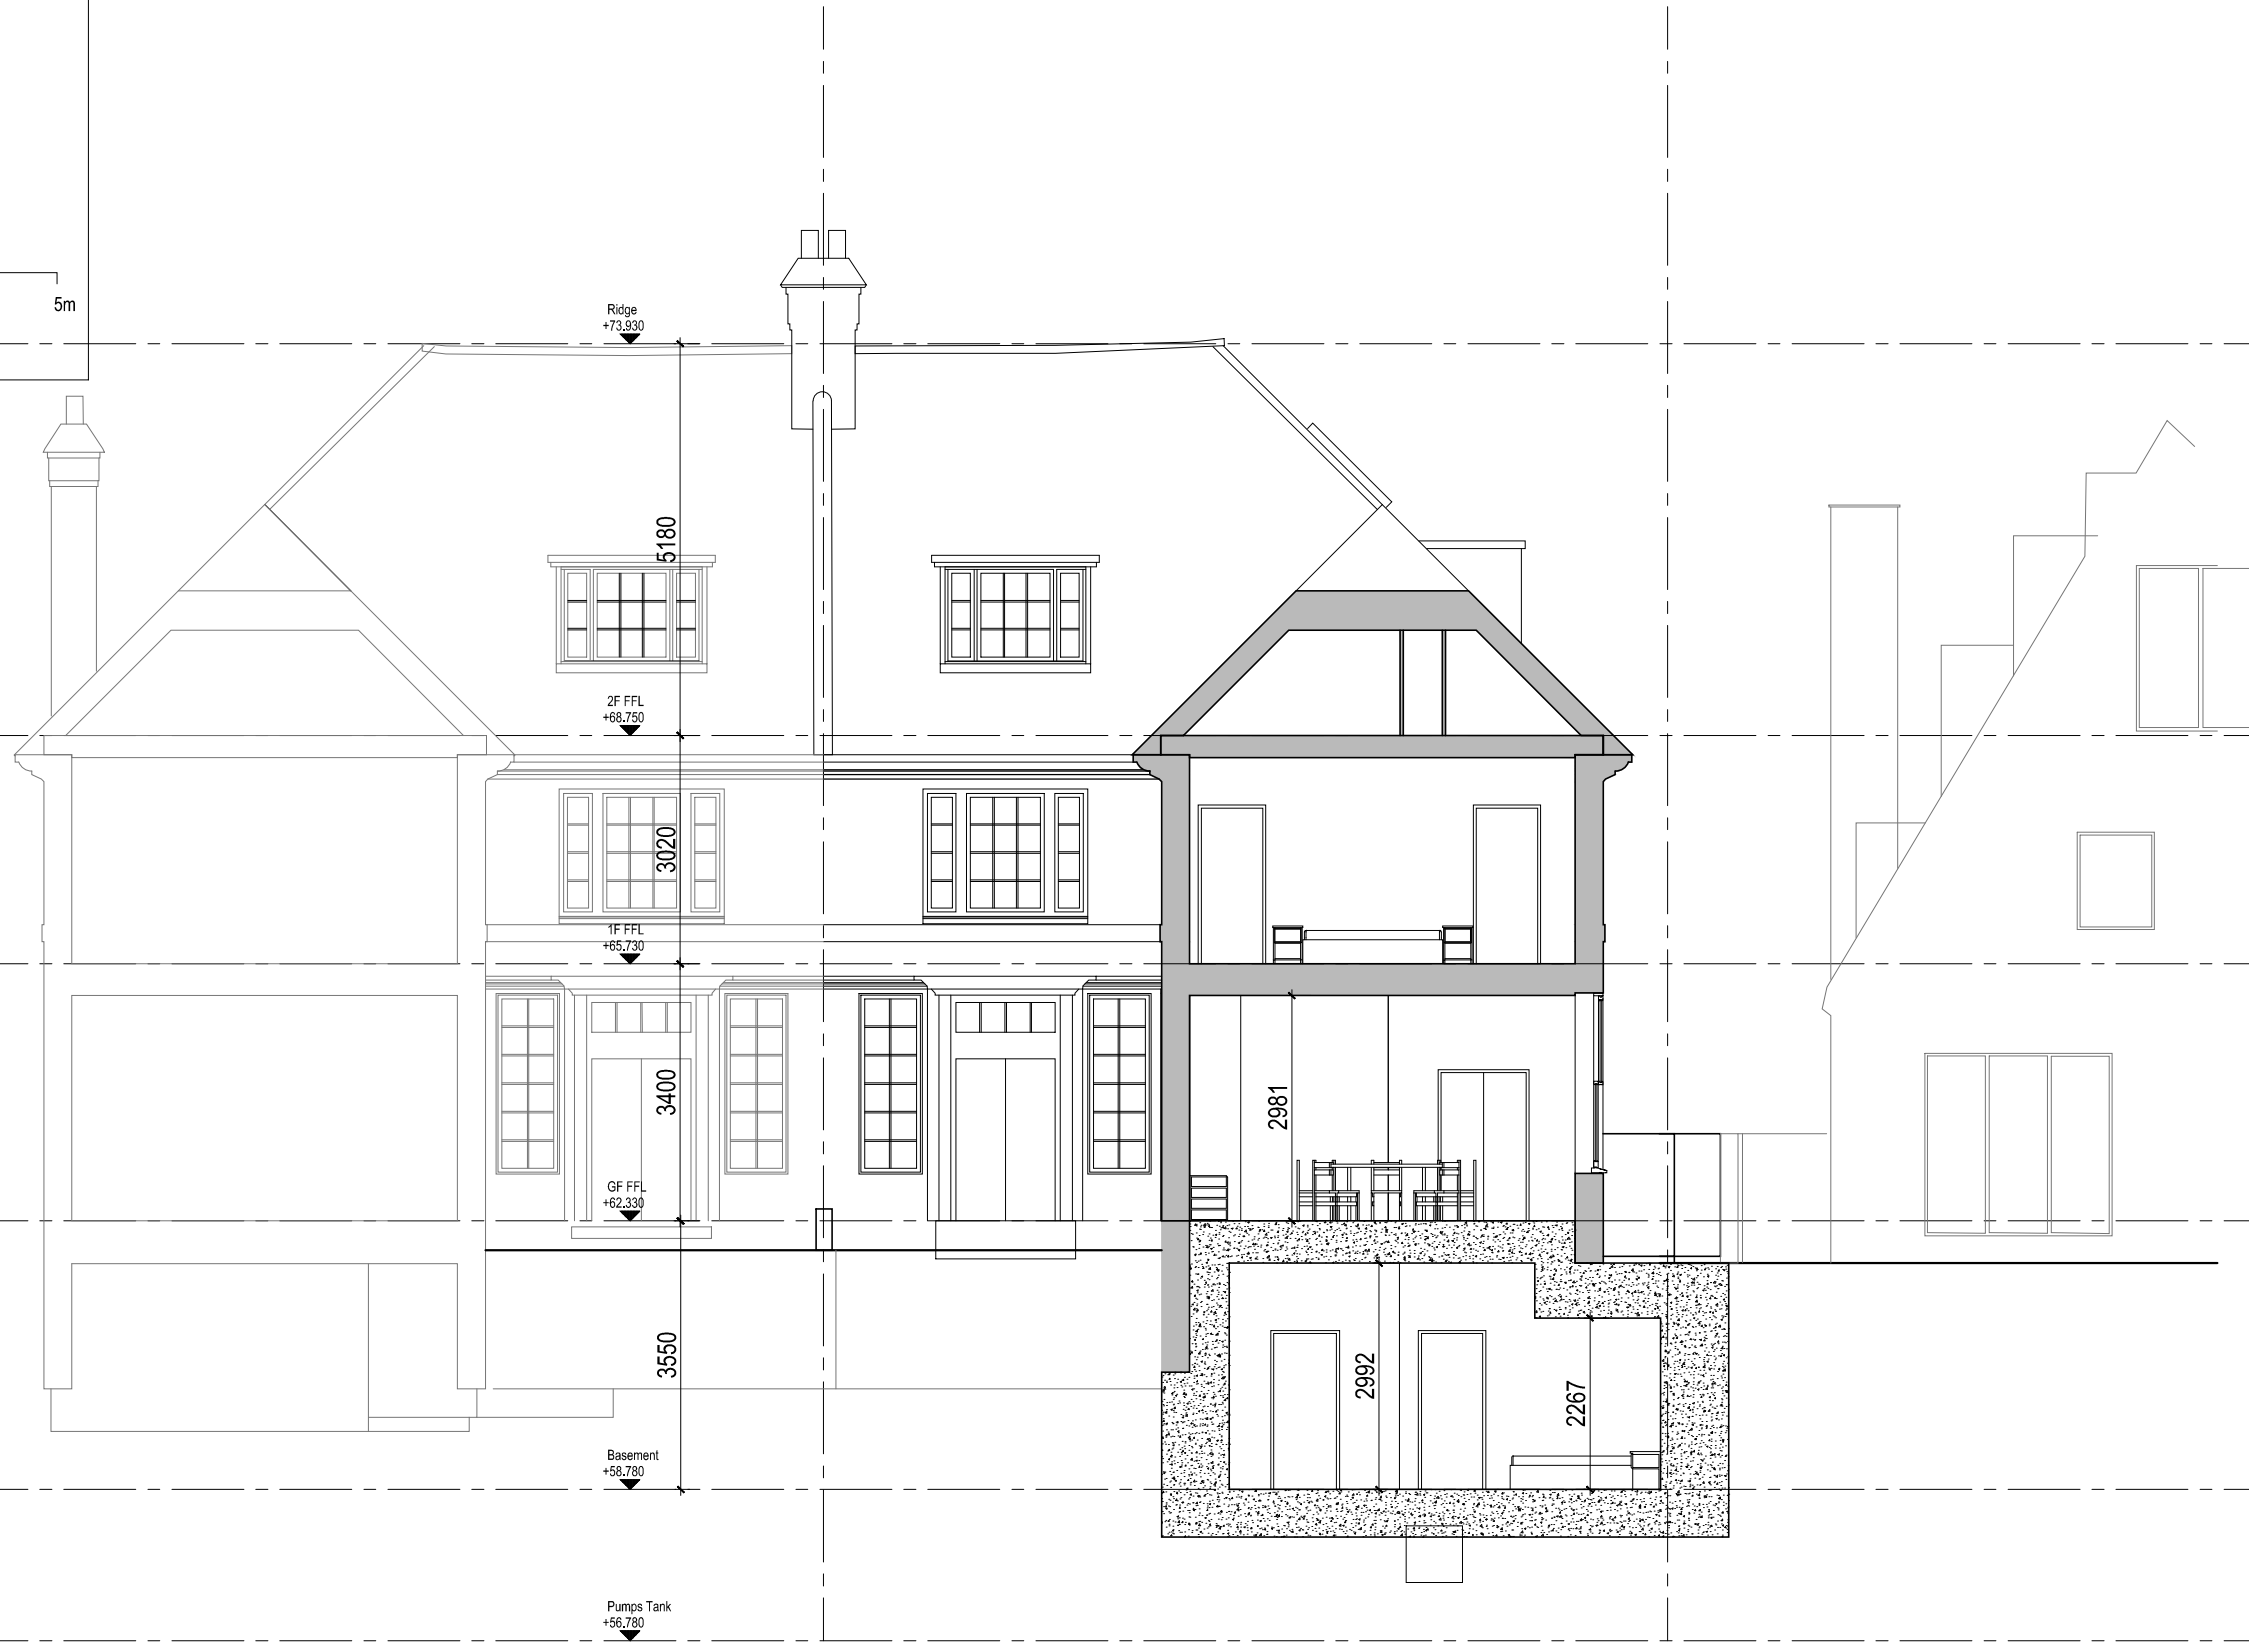

SECTION FF

Rev	Date	Description	CL	RM
05	27/11/20	Revisions by RMA		

Do not scale from this drawing.  
All dimensions are to be checked on site.  
Any discrepancies are to be reported immediately to the Architect or Main Contractor.

**COPYRIGHT © 2020**  
ALL RIGHTS RESERVED IN THE CHAPTER IV OF THE COPYRIGHT DESIGN AND PATENTS ACT 1988. HAVE BEEN GENERALLY ASSERTED

**Richard Morton Architects Ltd**  
The Bungalow, Home Yard, Hatfield House, AL9 5NF  
Tel: 0203 179 9030  
Email: richard@rm-architects.com  
Web: www.rm-architects.com

**Client**  
**Mrs Candy Wong**

**Project**  
**34 Glenilla Road**  
**Belsize Park, London**

**Drawing**  
**Proposed Section FF**

**Scale**  
1:50@A1 / 1:100@A3

Project No.	Drawing No.	Revision
189	P L205	05
AKA job no. 086		

Status	Date	Drawn by	Checked by
Planning	Nov20	CL	RM