
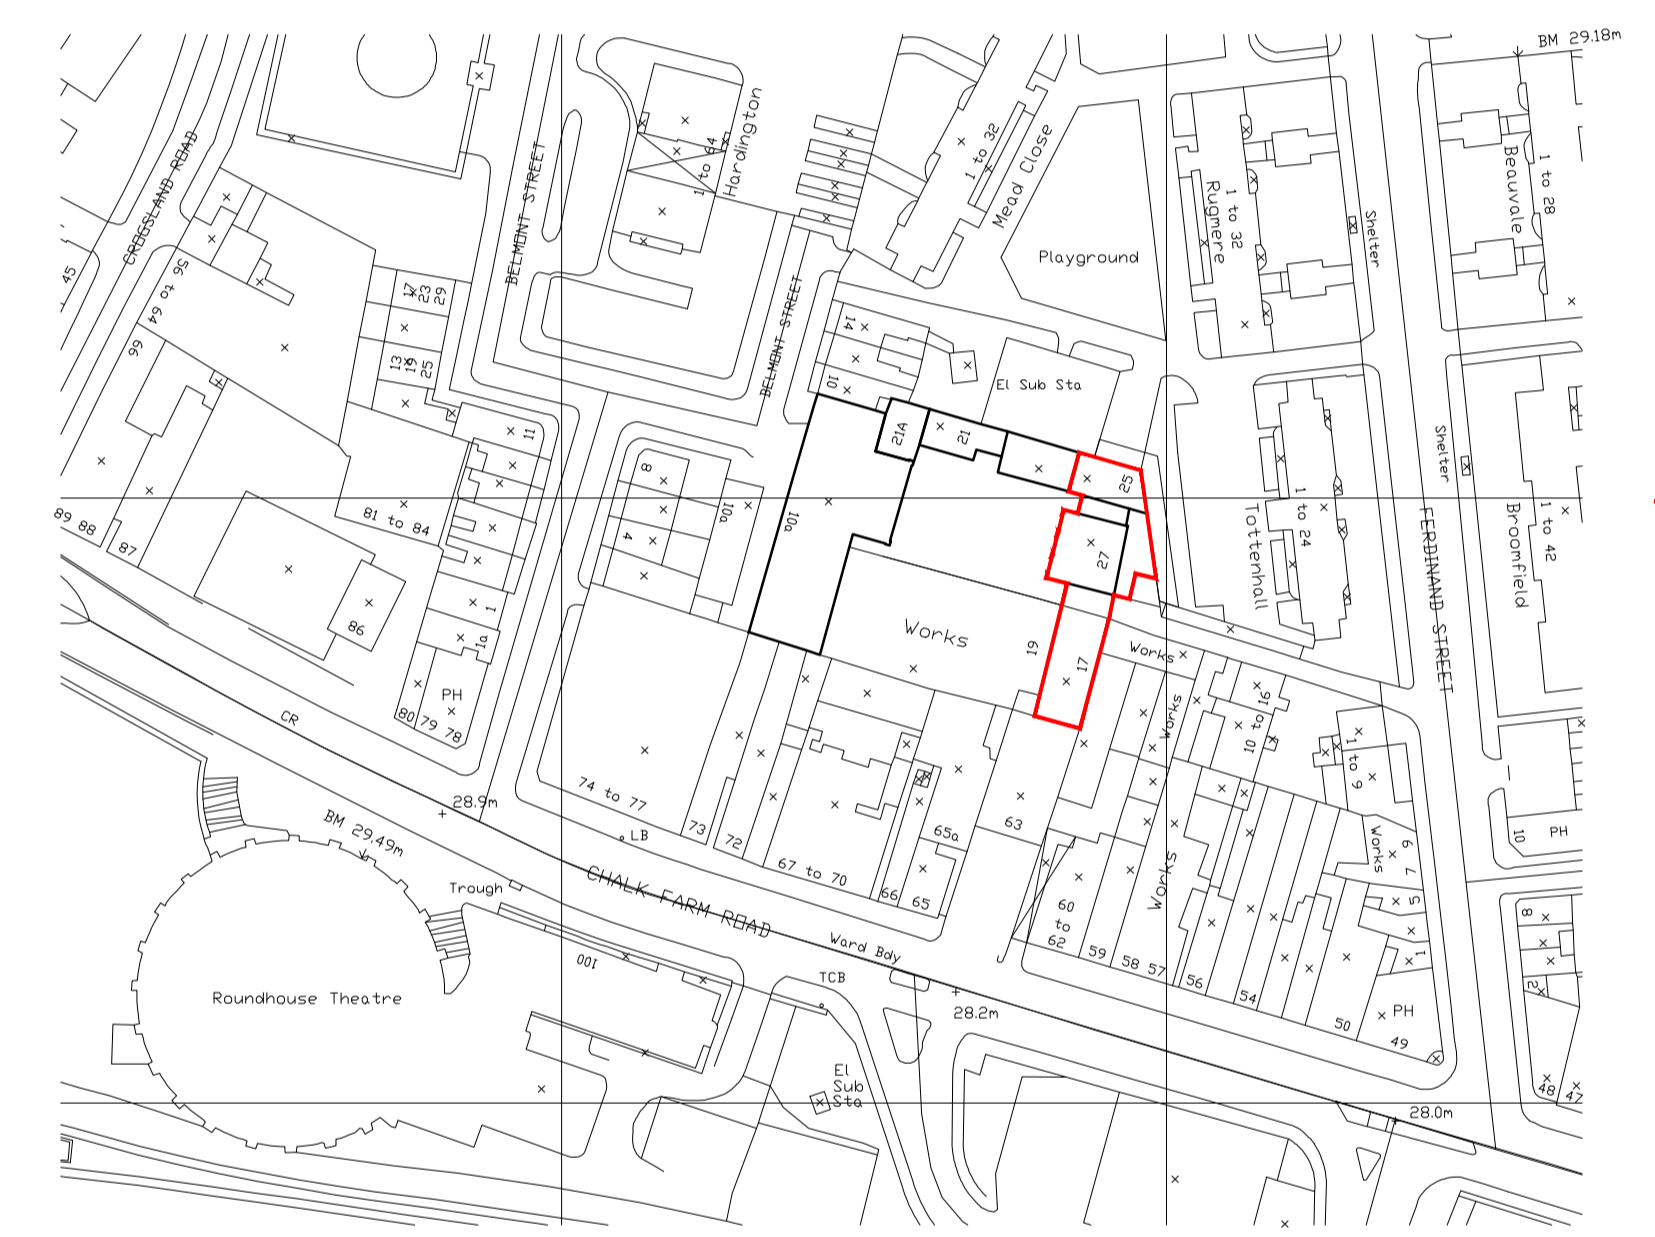


REVISIONS

Rev. Date By

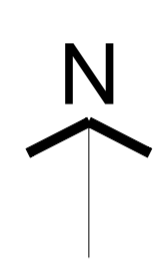

APPLICATION SITE
(OWNED BY
WARMHAZE LTD)

Crown Copyright. All rights reserved. Licence Number 100020449
Scale 1:1250

SITE LOCATION MAP

PLANNING APPLICATION

ALL DIMENSIONS TO BE CHECKED ON SITE
WORK TO FIGURED DIMENSIONS ONLY
REPORT DISCREPANCIES TO THE ARCHITECT
AT ONCE BEFORE PROCEEDING

Contemporary Design Solutions

46 Great Marlborough Street
London
W1F 7JW
Telephone: 020 7494 9000 Fax: 020 7494 4944

Client
WARMHAZE LTD

Project Title
17, 27 & 25 Ferdinand Street,
LONDON NW1

Drawing Title
Site Location Map

Scale	1: 1250 @ A1	Date	November 2020
Drawn	LV	Checked	
Drawing No.	181130-S73(SO)001		

CAD plot date: 26 Nov 2020 - 09:26am

