



Side Elevation 1

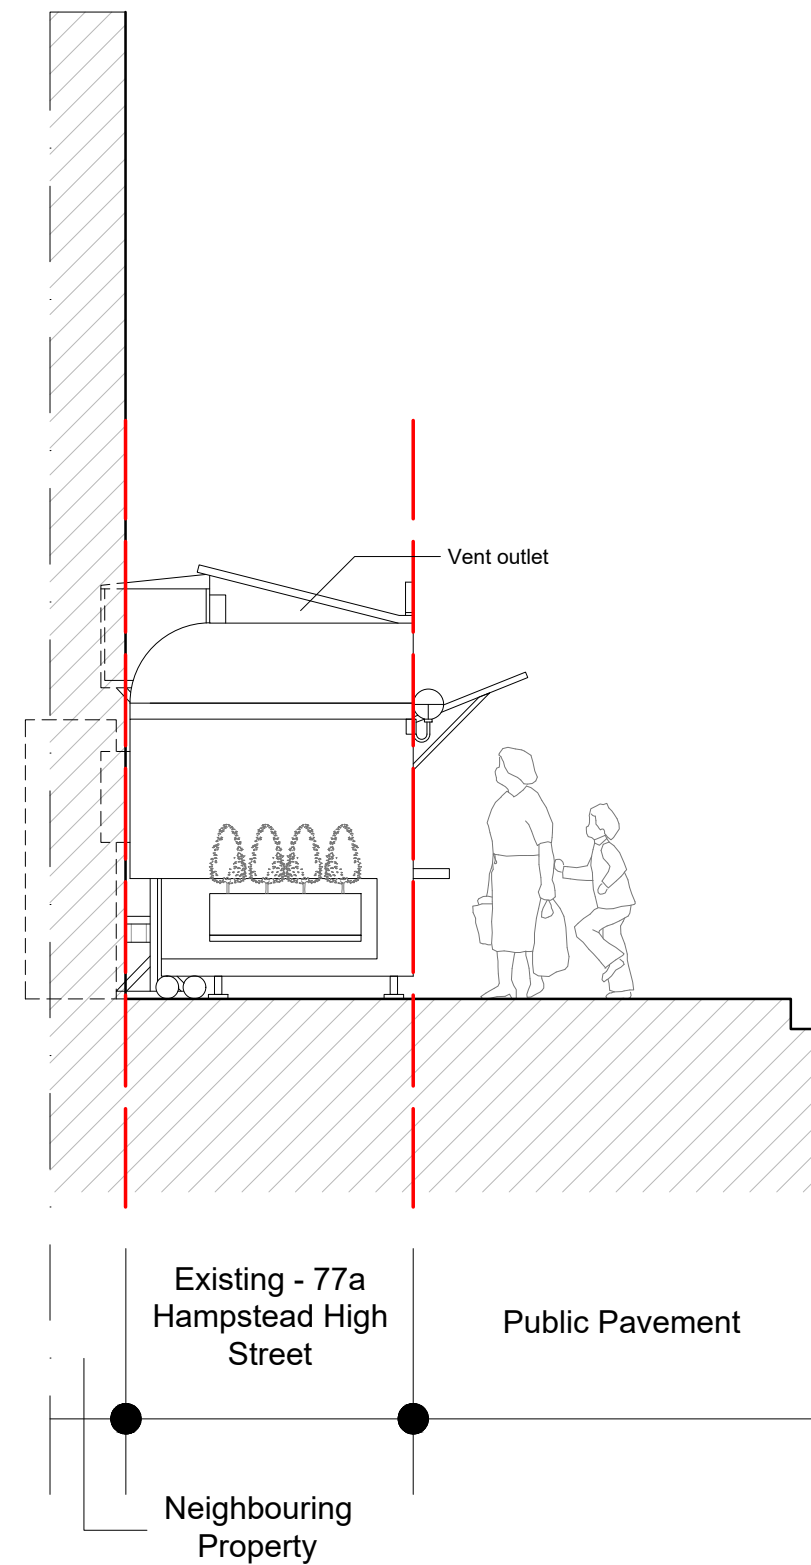

Side Elevation 2

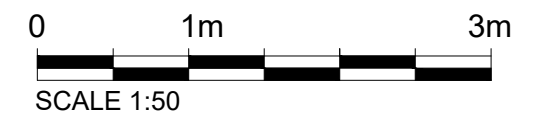

Dimensions Written dimensions to be taken in preference to scaled dimensions. The Contractor is responsible for checking all dimensions before work starts.

Local Authority All work is to be carried out to the requirements, and to the satisfaction of the Local Authority. These drawings are for planning purposes only.

Discrepancies Any discrepancies to be brought to the attention of Drawing And Planning Ltd. Immediately.

REVISIONS					
REV	DATE	DESCRIPTION	BY	CH	

PROJECT TITLE 77A Hampstead High Street La Creperie de Hampstead	
DATE Nov 2017	REVISION /

DRAWING TITLE Existing - Side Elevations 1 & 2	
CLIENT Edward De Mesquita	
DRAWING No. HMSTD-E002	SCALE @ A3 1:50

