



These plans are project and site specific and shall only be used for their intended purpose unless otherwise permitted by written consent of Brian O'Reilly Architects.
All dimensions shown are indicative and must be double checked on site by the contractor. Any inconsistencies found must be reported to Brian O'Reilly Architects.
DO NOT SCALE FROM THE DRAWINGS.

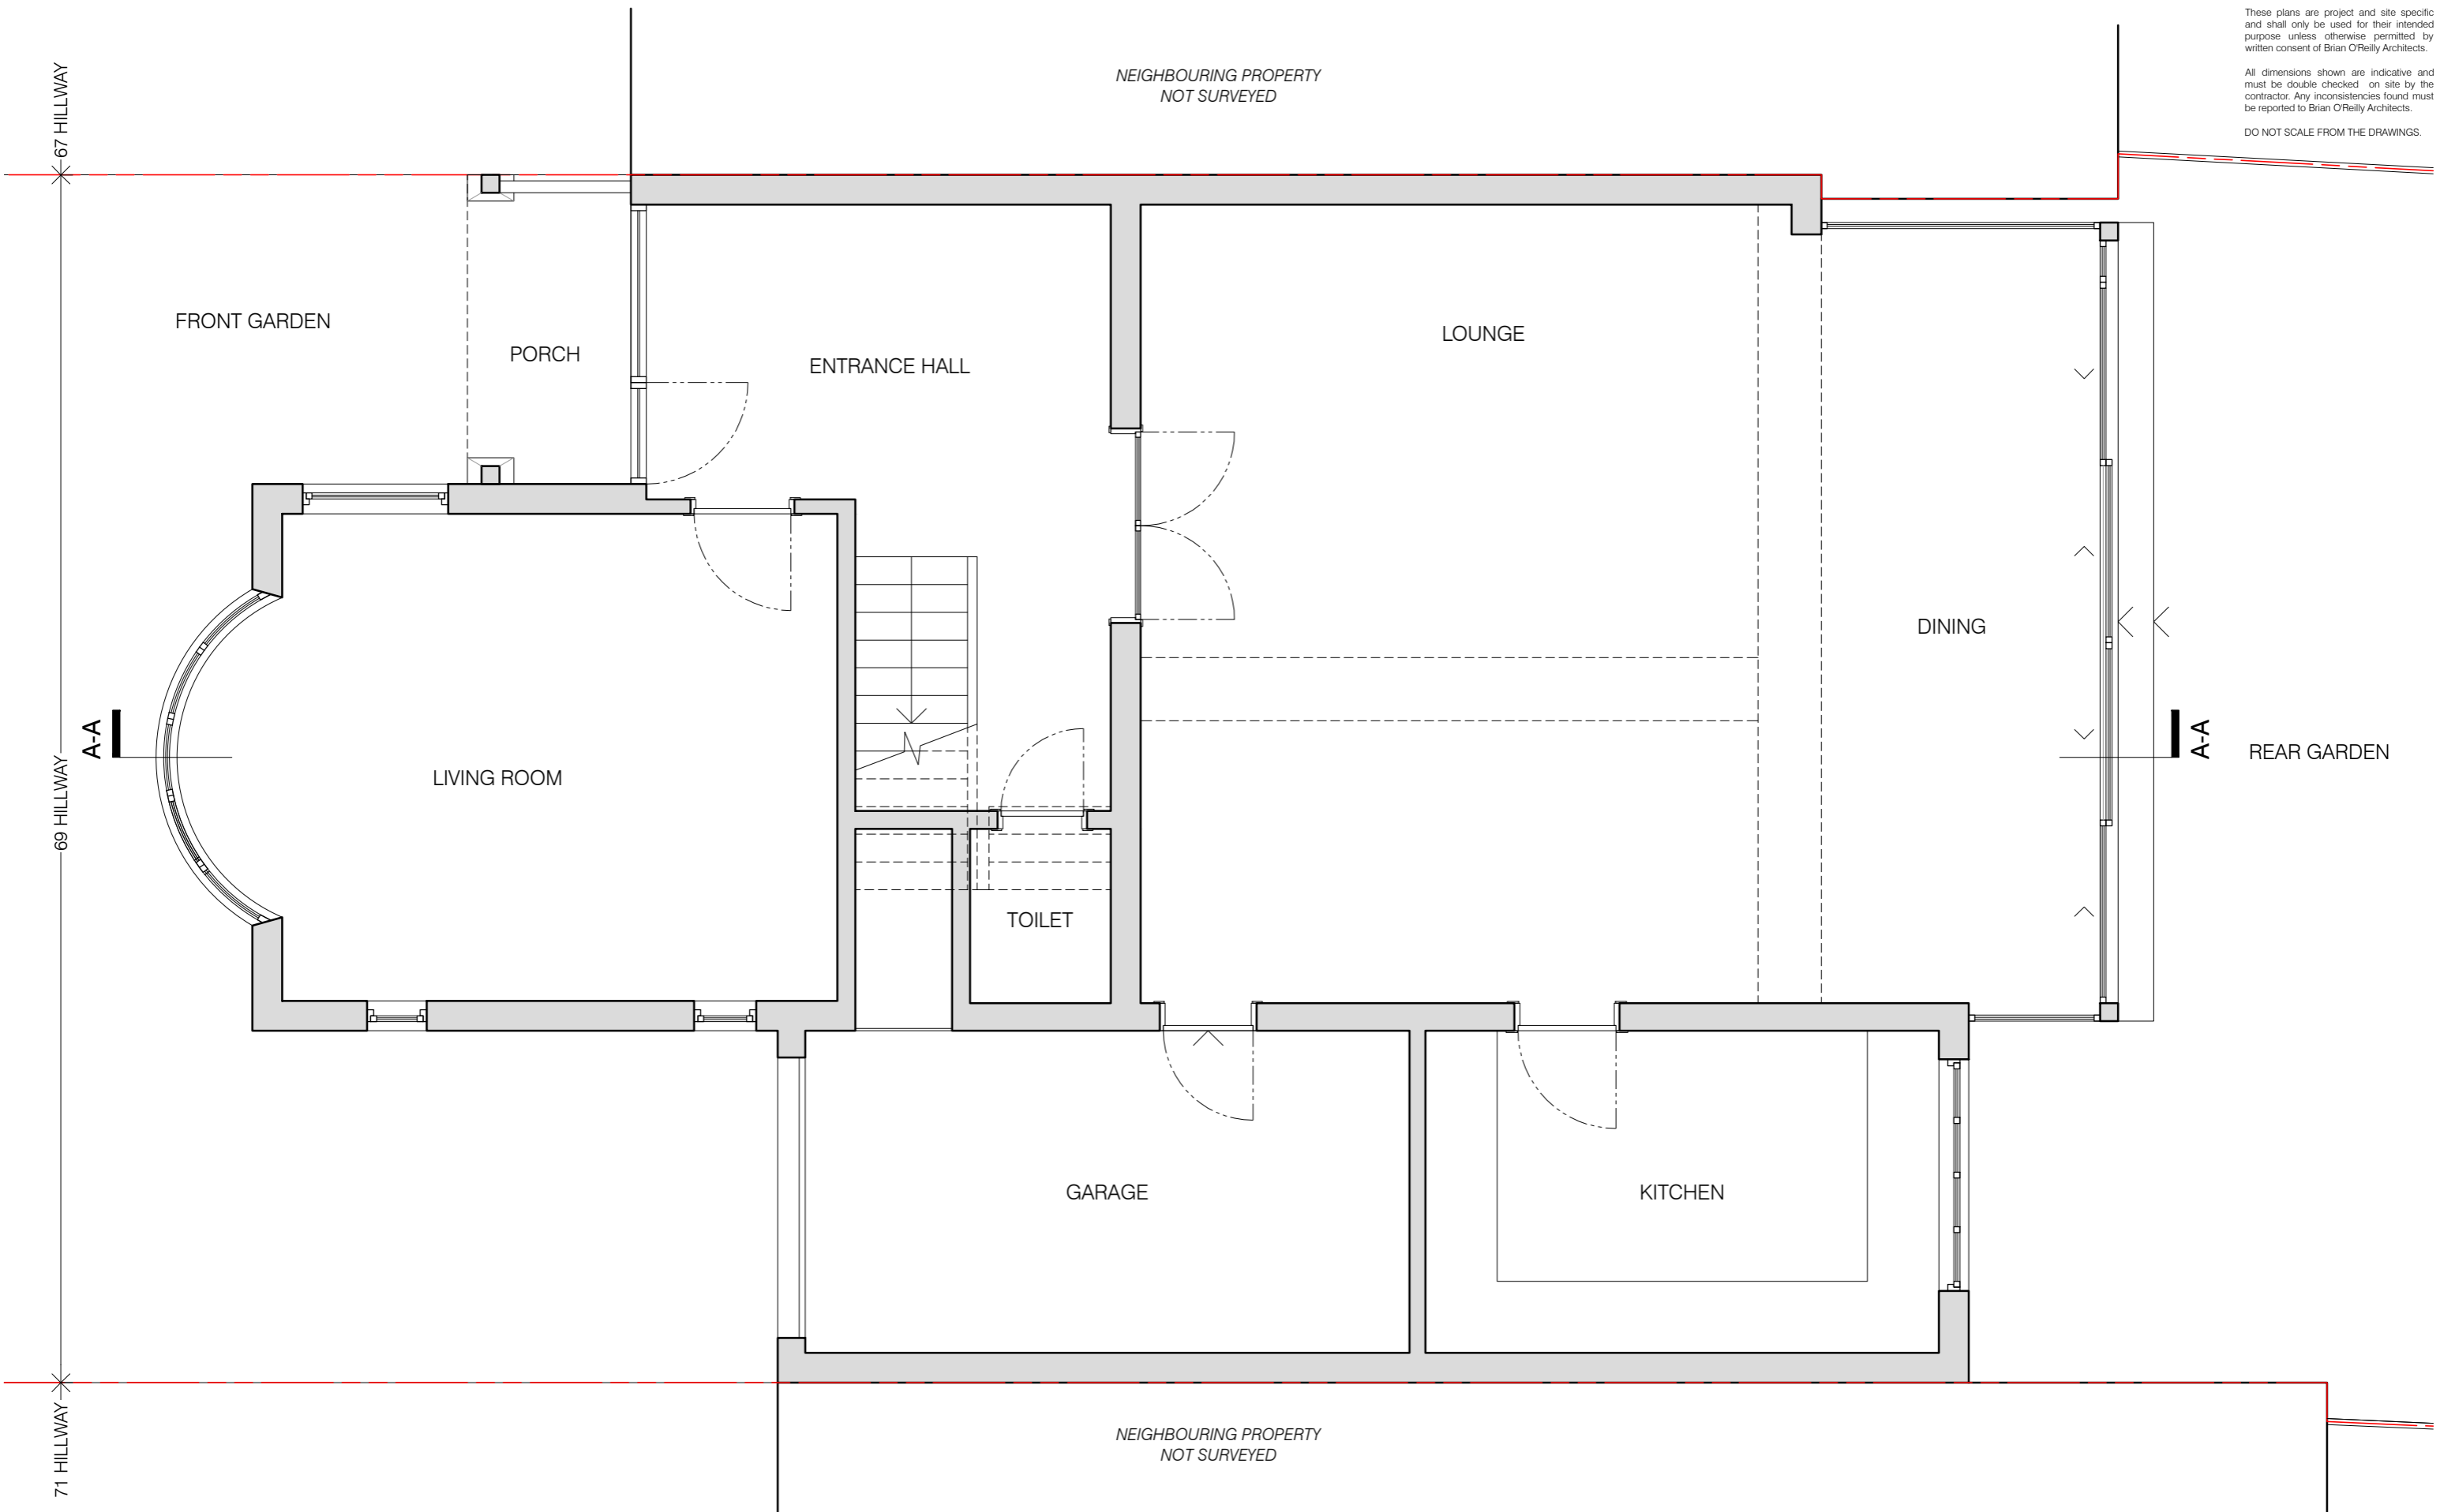

67 HILLWAY
69 HILLWAY
71 HILLWAY

01 EXISTING GROUND FLOOR PLAN
scale 1:50

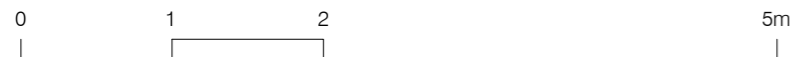

project
69 HILLWAY, LONDON N6 6AB

BRIAN O'REILLY ARCHITECTS
31 Oval Road, London, NW1 7EA +44 (0)20 7267 1184
www.brianoreillyarchitects.com mail@brianoreillyarchitects.com


status / number
EXISTING/512-101-E scale
1:50 @ A3

drawing
EXISTING GROUND
FLOOR PLAN date
09.10.2020

These plans are project and site specific and shall only be used for their intended purpose unless otherwise permitted by written consent of Brian O'Reilly Architects.

All dimensions shown are indicative and must be double checked on site by the contractor. Any inconsistencies found must be reported to Brian O'Reilly Architects.

DO NOT SCALE FROM THE DRAWINGS.

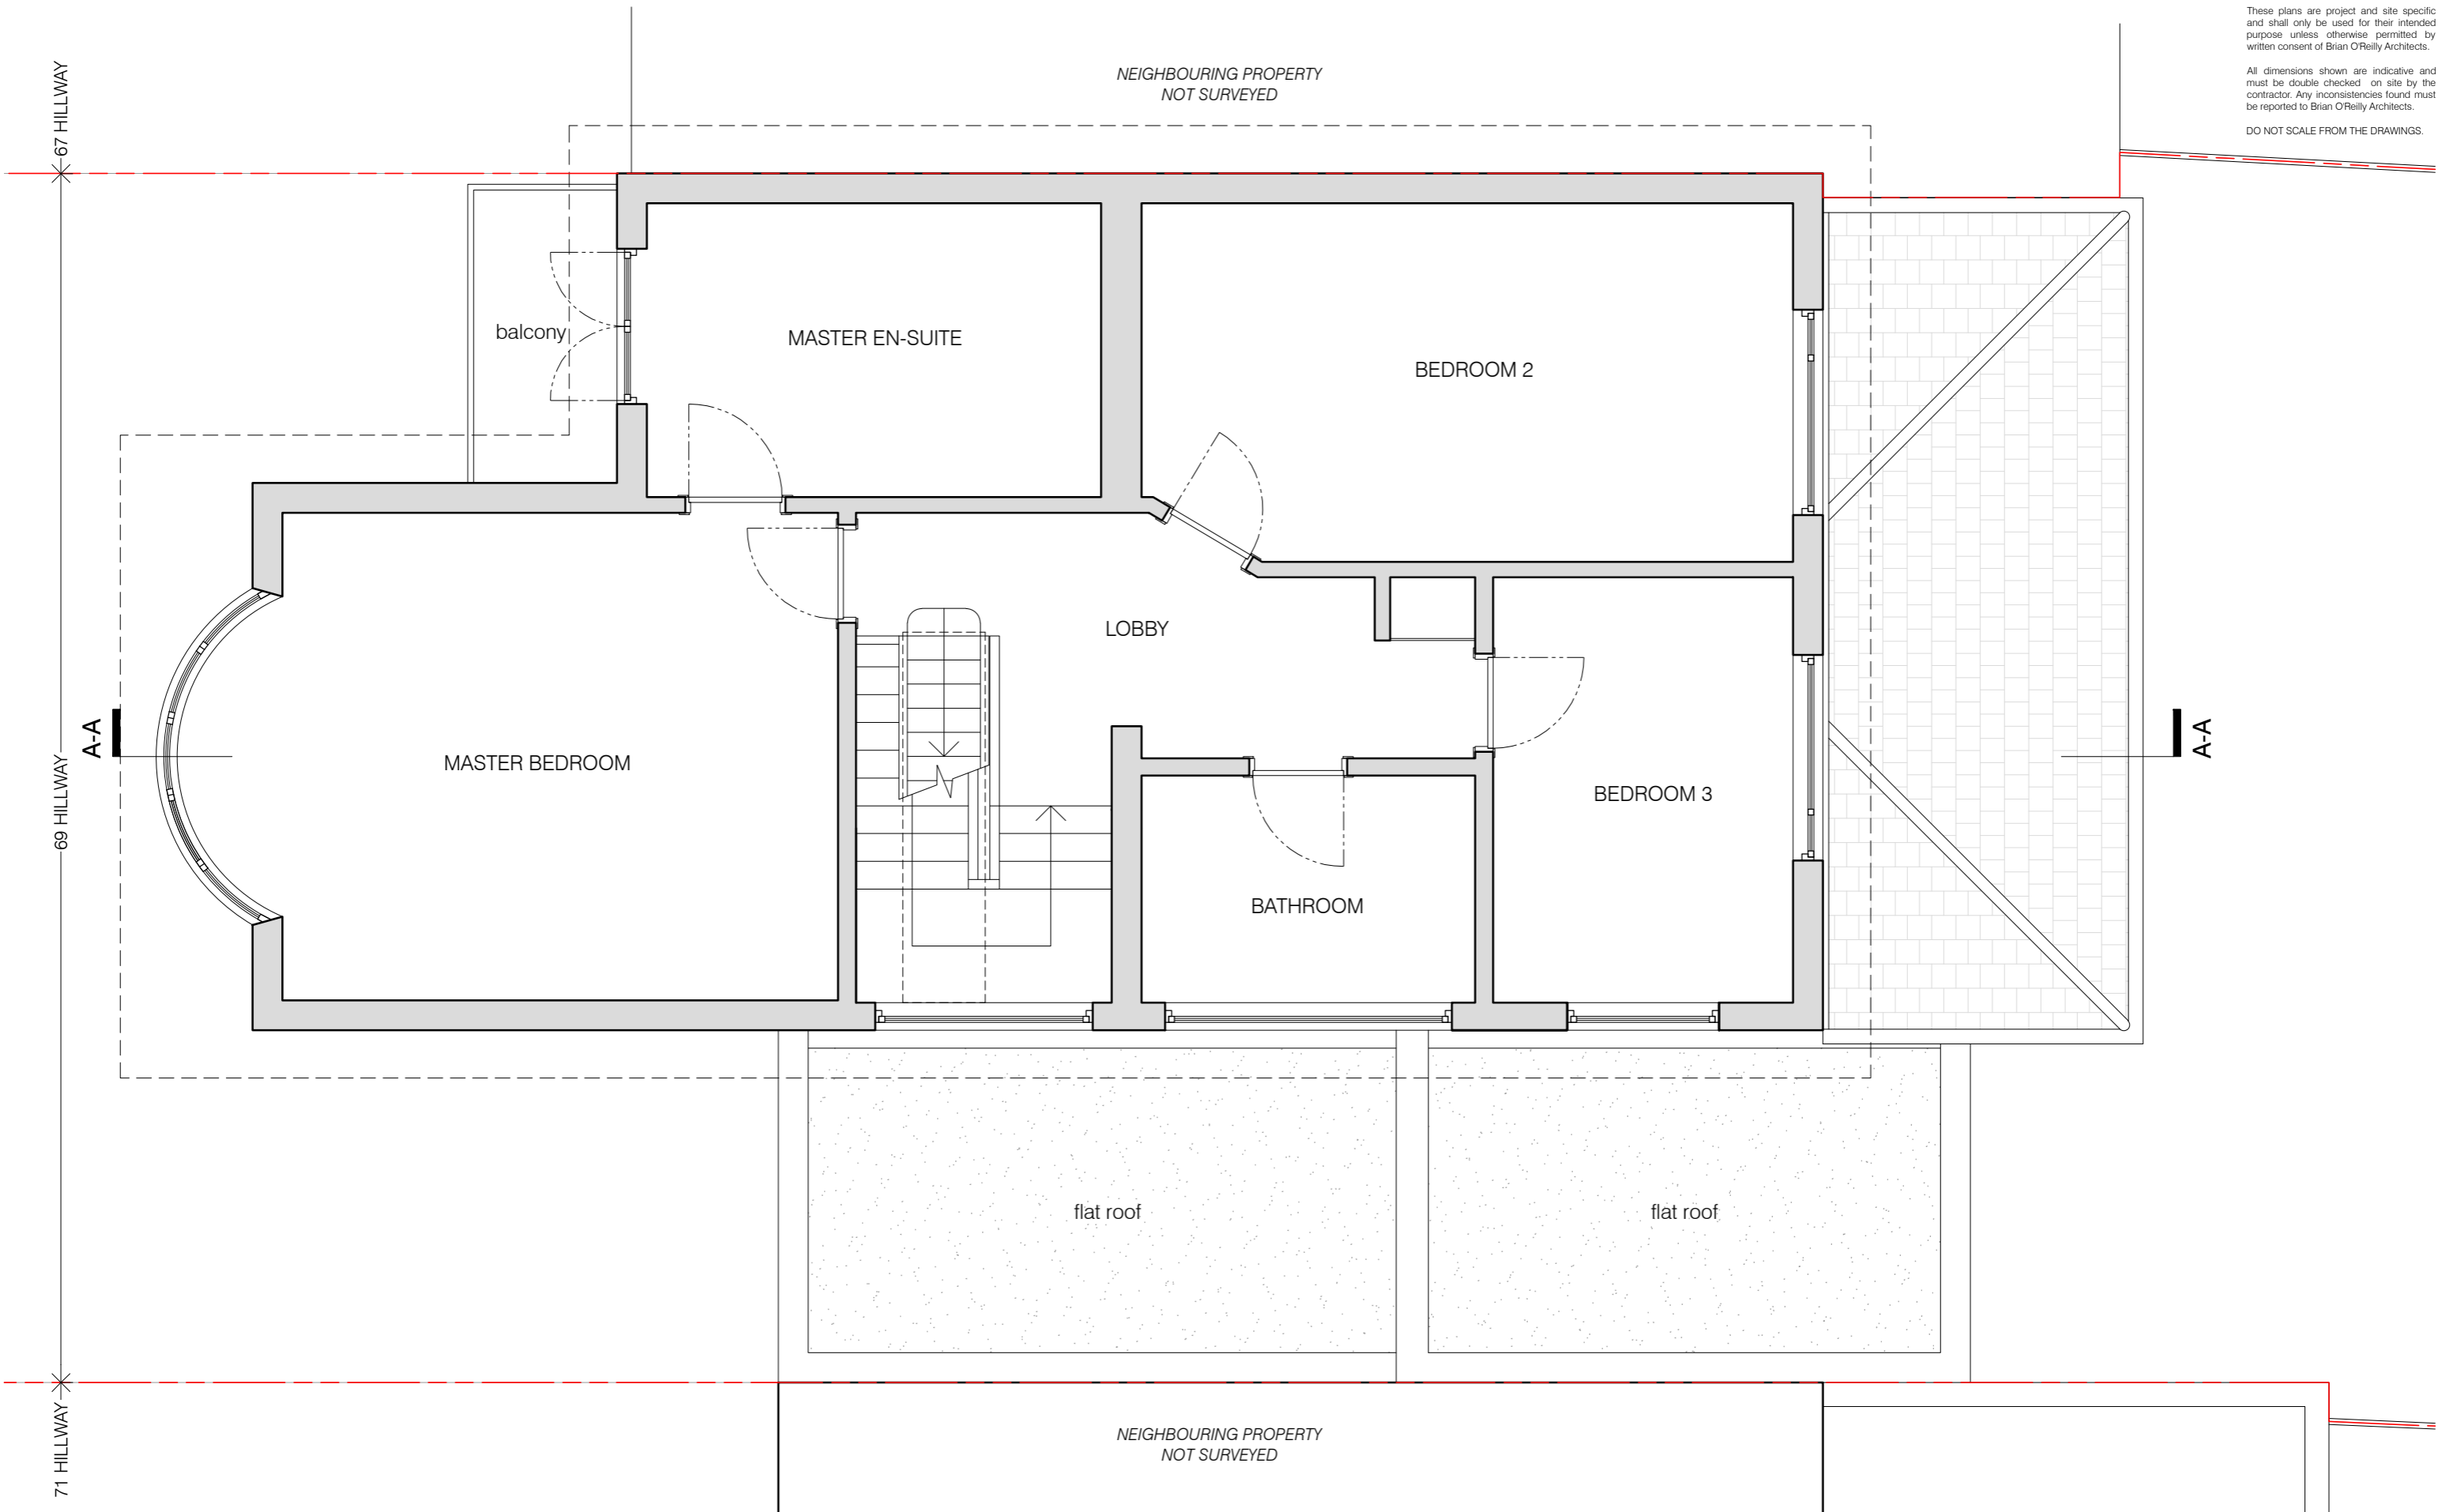

01 EXISTING FIRST FLOOR PLAN
scale 1:50



project
69 HILLWAY, LONDON N6 6AB

BRIAN O'REILLY ARCHITECTS
31 Oval Road, London, NW1 7EA +44 (0)20 7267 1184
www.brianoreillyarchitects.com mail@brianoreillyarchitects.com


status / number
EXISTING/512-102-E

drawing
EXISTING FIRST
FLOOR PLAN

scale
1:50 @ A3

date
09.10.2020

These plans are project and site specific and shall only be used for their intended purpose unless otherwise permitted by written consent of Brian O'Reilly Architects.
All dimensions shown are indicative and must be double checked on site by the contractor. Any inconsistencies found must be reported to Brian O'Reilly Architects.
DO NOT SCALE FROM THE DRAWINGS.

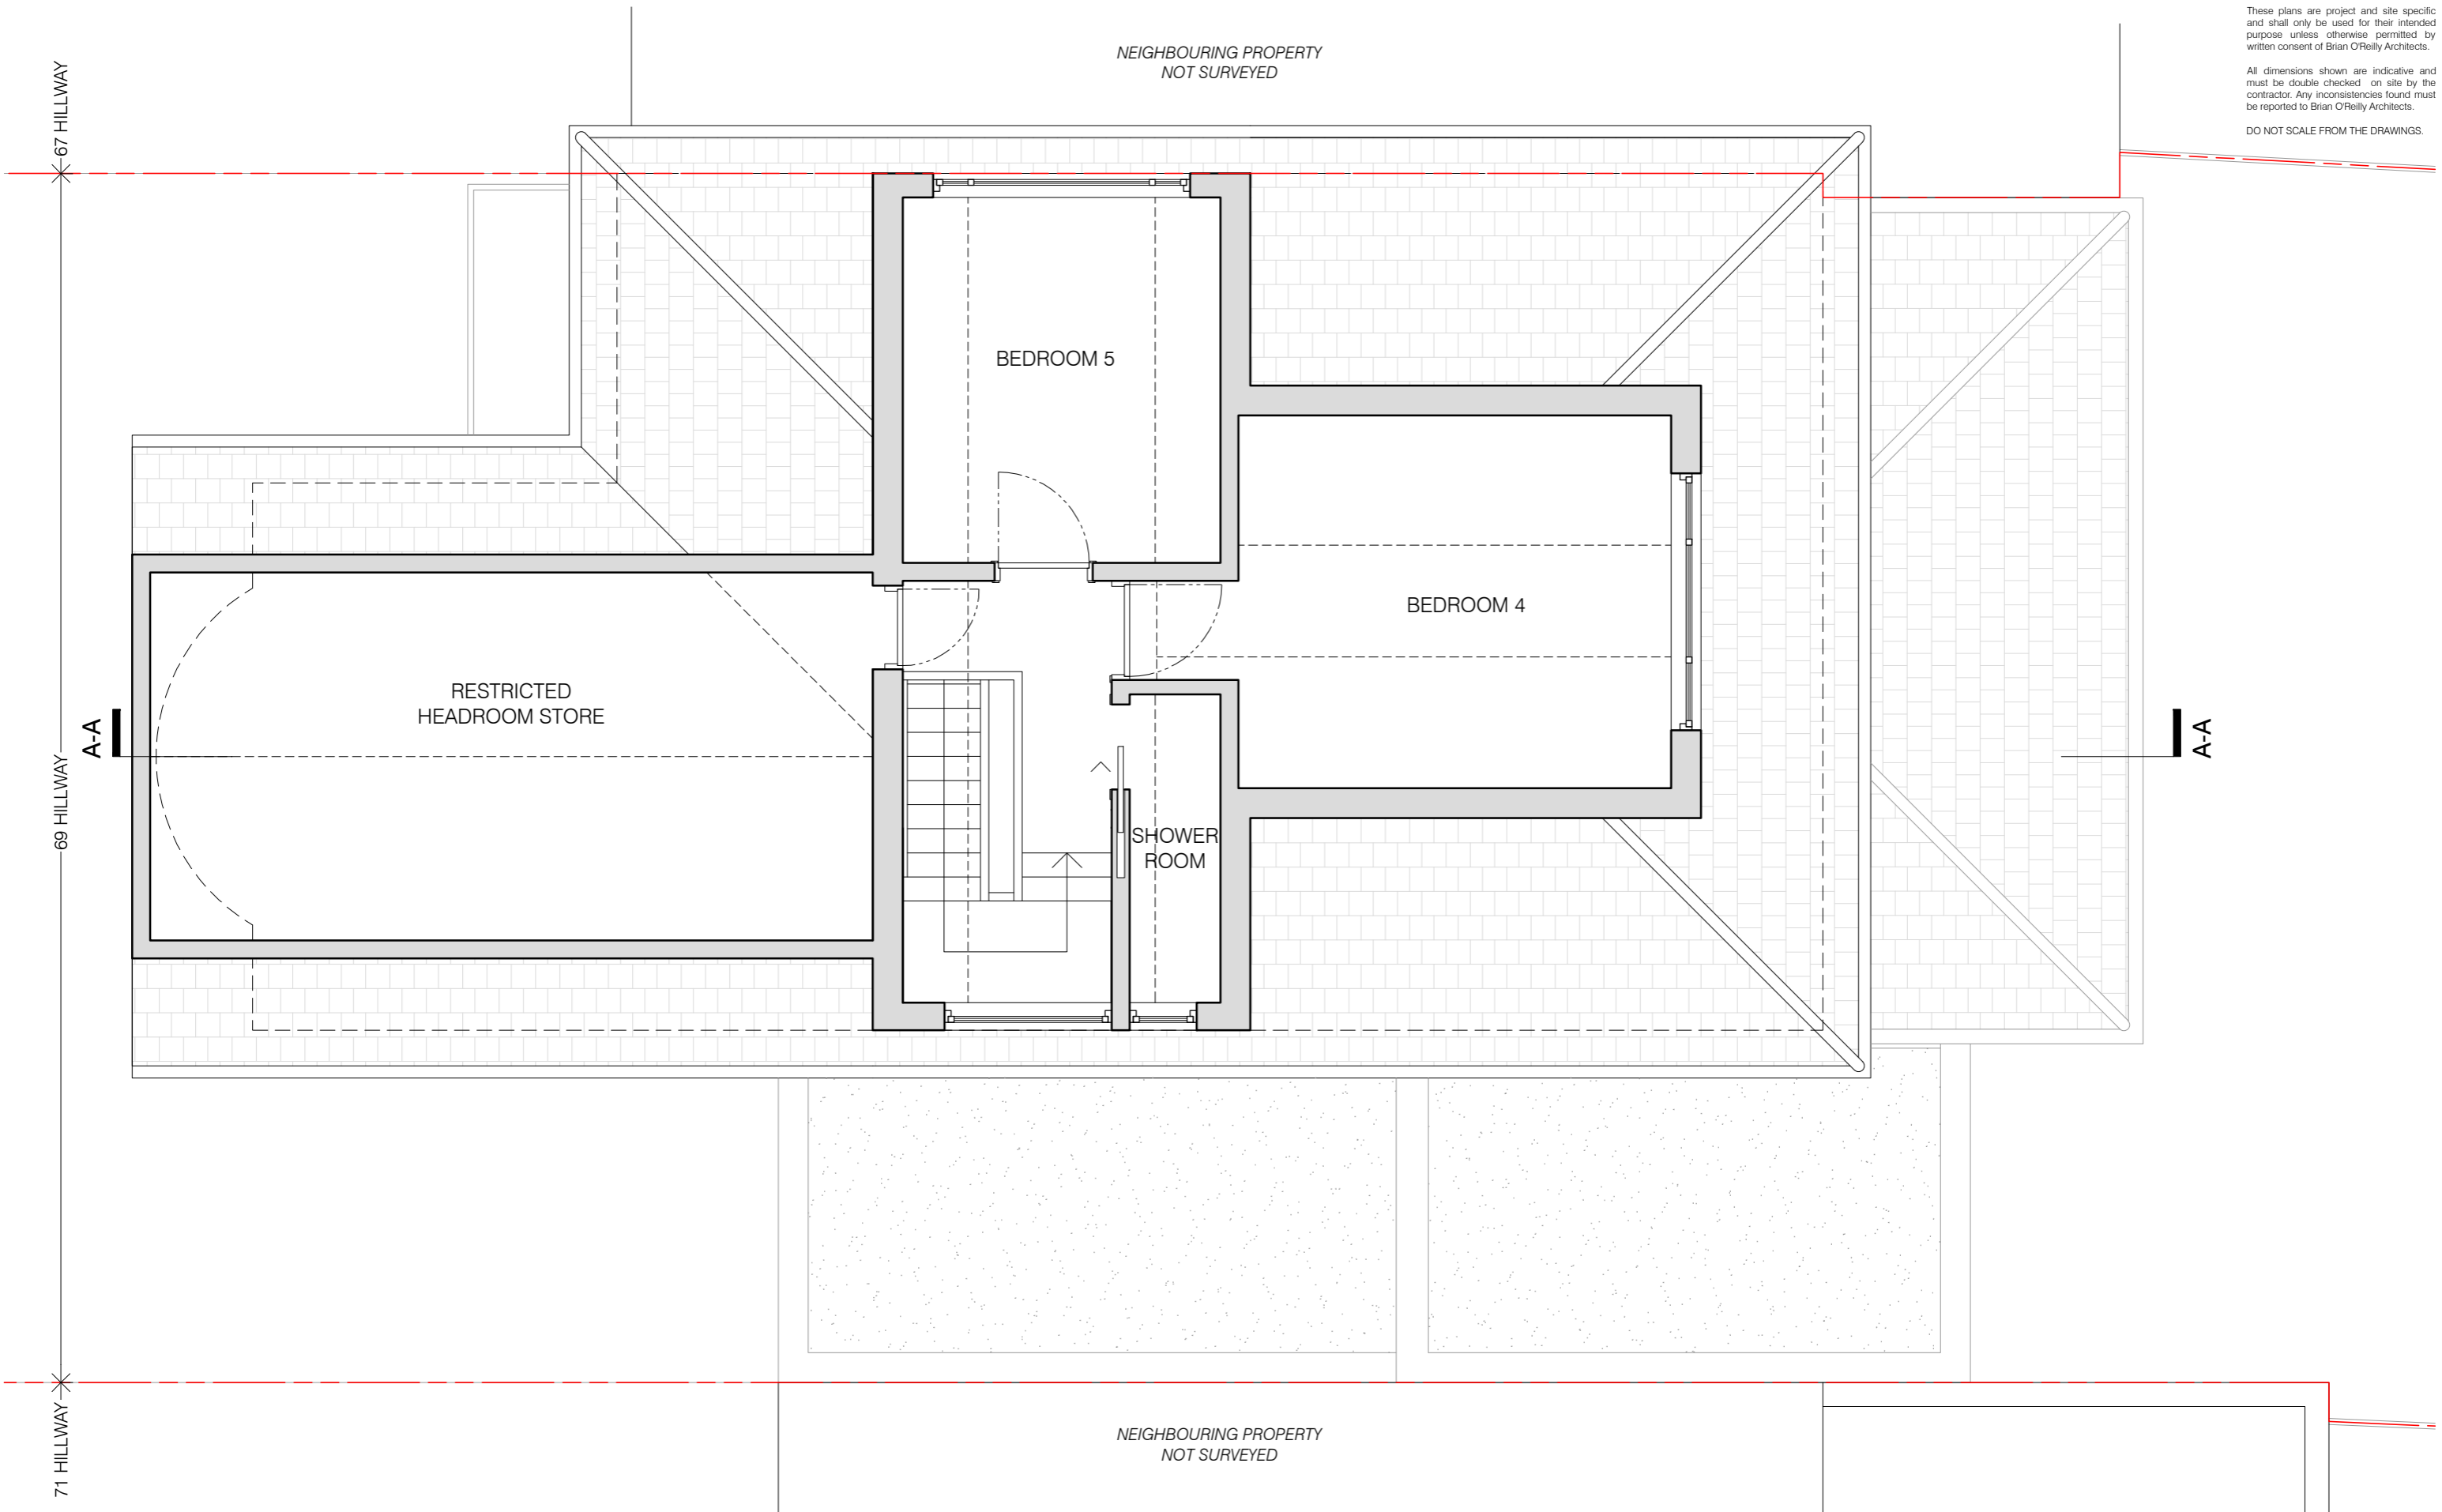

01 EXISTING SECOND FLOOR PLAN
scale 1:50



project
69 HILLWAY, LONDON N6 6AB

BRIAN O'REILLY ARCHITECTS
31 Oval Road, London, NW1 7EA +44 (0)20 7267 1184
www.brianoreillyarchitects.com mail@brianoreillyarchitects.com

status / number
EXISTING/512-103-E scale
1:50 @ A3

drawing
EXISTING SECOND
FLOOR PLAN date
09.10.2020

These plans are project and site specific and shall only be used for their intended purpose unless otherwise permitted by written consent of Brian O'Reilly Architects.

All dimensions shown are indicative and must be double checked on site by the contractor. Any inconsistencies found must be reported to Brian O'Reilly Architects.

DO NOT SCALE FROM THE DRAWINGS.

NEIGHBOURING PROPERTY
NOT SURVEYED

NEIGHBOURING PROPERTY
NOT SURVEYED

67 HILLWAY

69 HILLWAY

71 HILLWAY

A-A

A-A

01 EXISTING ROOF PLAN
scale 1:50



project
69 HILLWAY, LONDON N6 6AB

BRIAN O'REILLY ARCHITECTS
31 Oval Road, London, NW1 7EA +44 (0)20 7267 1184
www.brianoreillyarchitects.com mail@brianoreillyarchitects.com

status / number
EXISTING/512-104-E scale
1:50 @ A3

drawing
EXISTING ROOF PLAN date
09.10.2020

These plans are project and site specific and shall only be used for their intended purpose unless otherwise permitted by written consent of Brian O'Reilly Architects.

All dimensions shown are indicative and must be double checked on site by the contractor. Any inconsistencies found must be reported to Brian O'Reilly Architects.

DO NOT SCALE FROM THE DRAWINGS.



01 EXISTING EAST (FRONT) ELEVATION
scale 1:50

project
69 HILLWAY, LONDON N6 6AB

BRIAN O'REILLY ARCHITECTS
31 Oval Road, London, NW1 7EA +44 (0)20 7267 1184
www.brianoreillyarchitects.com mail@brianoreillyarchitects.com

status / number
EXISTING / 512-200-E scale
1:50 @ A3

drawing
EXISTING EAST (FRONT) ELEVATION date
05.11.2020



These plans are project and site specific and shall only be used for their intended purpose unless otherwise permitted by written consent of Brian O'Reilly Architects.

All dimensions shown are indicative and must be double checked on site by the contractor. Any inconsistencies found must be reported to Brian O'Reilly Architects.

DO NOT SCALE FROM THE DRAWINGS.



01 EXISTING WEST (REAR) ELEVATION
scale 1:50



project
69 HILLWAY, LONDON N6 6AB

BRIAN O'REILLY ARCHITECTS
31 Oval Road, London, NW1 7EA +44 (0)20 7267 1184
www.brianoreillyarchitects.com mail@brianoreillyarchitects.com

status / number
EXISTING / 512-201-E scale
1:50 @ A3

drawing
EXISTING WEST (REAR) ELEVATION date
05.11.2020

These plans are project and site specific and shall only be used for their intended purpose unless otherwise permitted by written consent of Brian O'Reilly Architects.

All dimensions shown are indicative and must be double checked on site by the contractor. Any inconsistencies found must be reported to Brian O'Reilly Architects.

DO NOT SCALE FROM THE DRAWINGS.



FRONT GARDEN

GARAGE

KITCHEN

REAR GARDEN

01 EXISTING NORTH (SIDE) ELEVATION
scale 1:50



project
69 HILLWAY, LONDON N6 6AB

BRIAN O'REILLY ARCHITECTS
31 Oval Road, London, NW1 7EA +44 (0)20 7267 1184
www.brianoreillyarchitects.com mail@brianoreillyarchitects.com


status / number
EXISTING / 512-202-E scale
1:50 @ A3

drawing
EXISTING NORTH (SIDE) ELEVATION date
05.11.2020

These plans are project and site specific and shall only be used for their intended purpose unless otherwise permitted by written consent of Brian O'Reilly Architects.

All dimensions shown are indicative and must be double checked on site by the contractor. Any inconsistencies found must be reported to Brian O'Reilly Architects.

DO NOT SCALE FROM THE DRAWINGS.

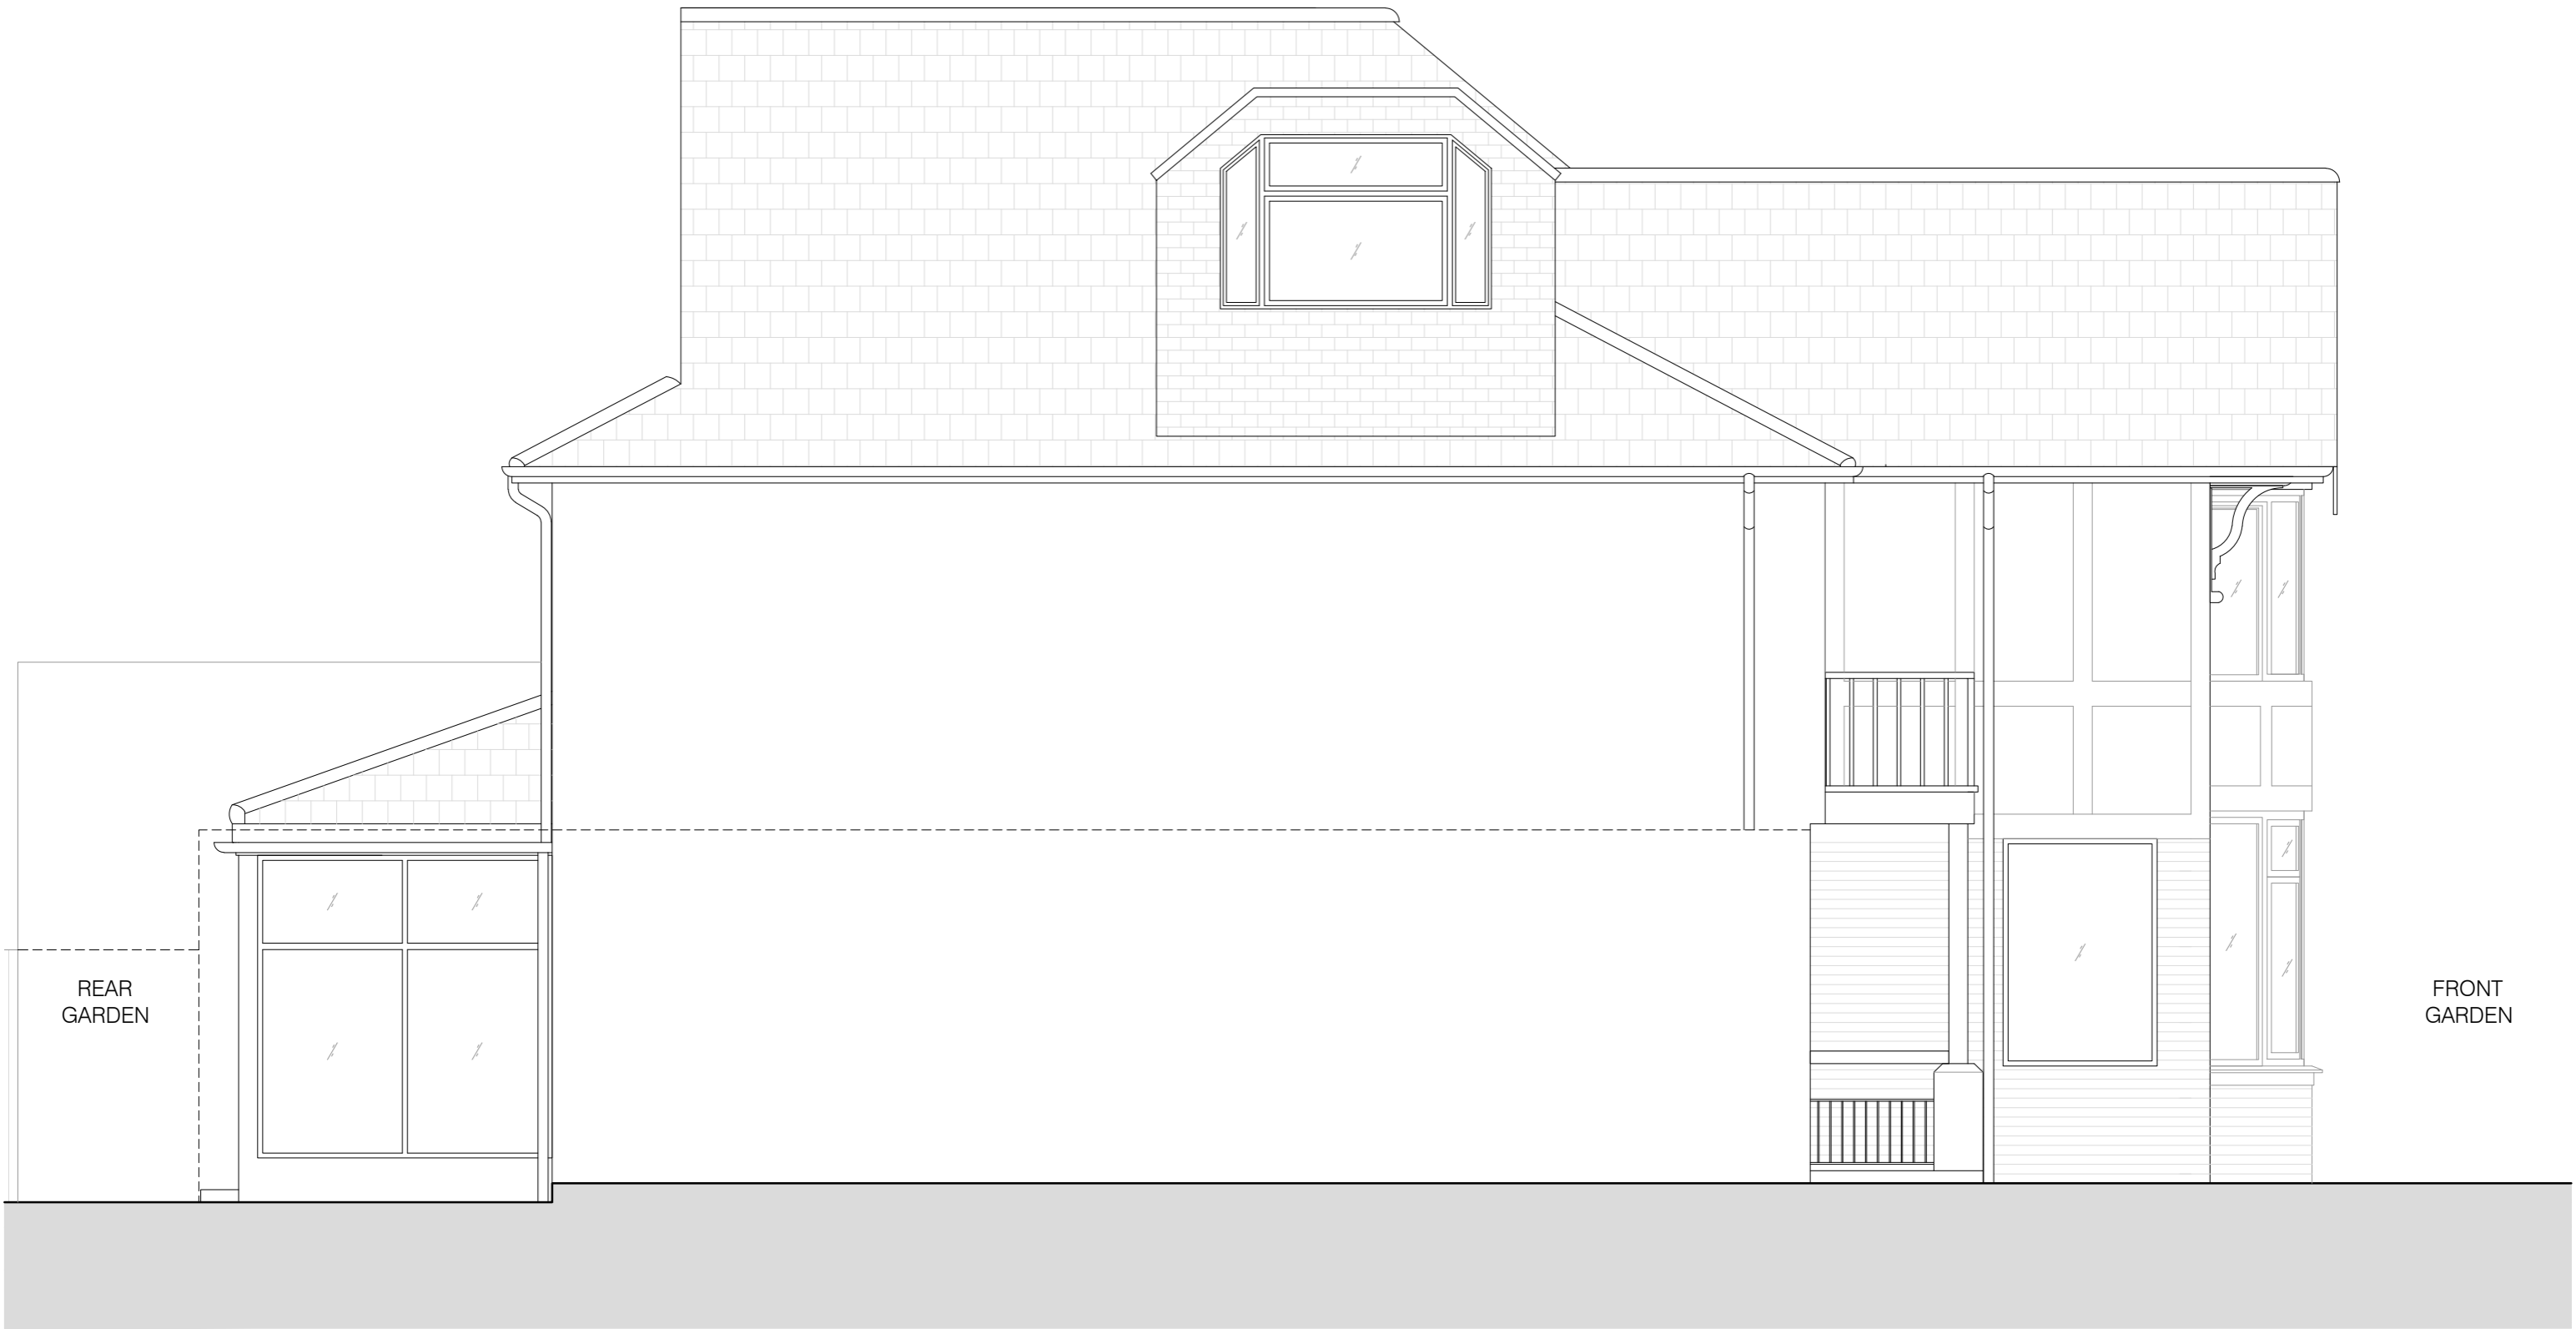

01 EXISTING SOUTH (SIDE) ELEVATION
scale 1:50



project
69 HILLWAY, LONDON N6 6AB

BRIAN O'REILLY ARCHITECTS
31 Oval Road, London, NW1 7EA +44 (0)20 7267 1184
www.brianoreillyarchitects.com mail@brianoreillyarchitects.com

status / number
EXISTING / 512-203-E

scale
1:50 @ A3
drawing
EXISTING SOUTH (SIDE)
ELEVATION
date
05.11.2020

These plans are project and site specific and shall only be used for their intended purpose unless otherwise permitted by written consent of Brian O'Reilly Architects.

All dimensions shown are indicative and must be double checked on site by the contractor. Any inconsistencies found must be reported to Brian O'Reilly Architects.

DO NOT SCALE FROM THE DRAWINGS.



01 EXISTING SECTION A-A
scale 1:50



project
69 HILLWAY, LONDON N6 6AB

BRIAN O'REILLY ARCHITECTS
31 Oval Road, London, NW1 7EA +44 (0)20 7267 1184
www.brianoreillyarchitects.com mail@brianoreillyarchitects.com

status / number
EXISTING/512-300-E

drawing
EXISTING
SECTION A-A

scale
1:50 @ A3

date
05.11.2020