
DO NOT SCALE FROM THIS DRAWING. All dimensions must be verified by the main contractor before the commencement on site of any item of work or the preparation of shop drawings for their own work or that of sub-contractor or suppliers. This drawing is to be read in conjunction with all relevant documents. Any queries or discrepancies must be reported immediately to the architect.

This document is copyright of DDWH Architects Ltd.

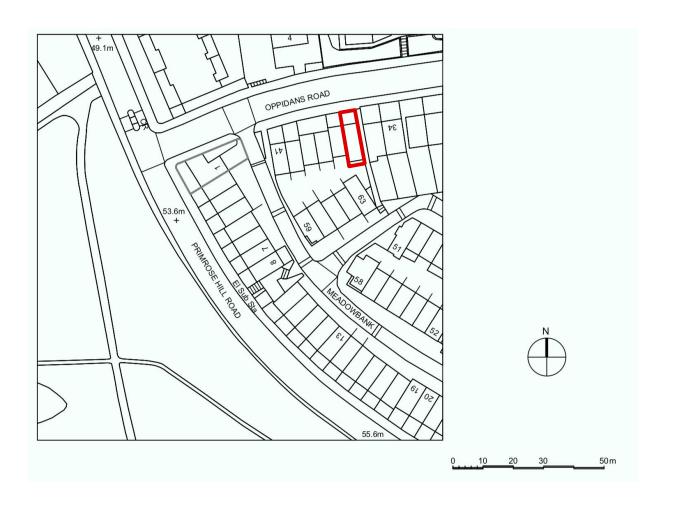

Rev Date	Notes	Project:	36 Oppidans Road	Date: Sept 2020
			JL	Scale: 1:1250 at A3
		Drawing No:	227-100	Drawn: dd
		Drawing Title	e: Site Location	

architecture urban design interior design

7 Lovers Walk London N3 1JH tel: 020 8343 0156 fax: 020 8346 0160 mail@ddwharchitects.com

